



ERIC L. DAVIS ENGINEERING, INC.
 F-3987
 120 East Main Street
 Forney, Texas 75126
 972/564-0592 Fax 972/564-6523
 E-Mail ericdavis@eldengineering.com

PAVING PLAN
 ENGINEERED FOR:
BENTLEY CUSTOM HOMES

BUILDER: BENTLEY CUSTOM HOMES	PLAN: GRADING
ADDITION: 4397 WESTGROVE	ELD JOB NO.:
LOT: BLOCK: A	DRAWN BY: BW
CITY: ADDISON, TEXAS	FIRM REGISTRATION #: 3987

SCALE: 1"=20'

SHEET G03

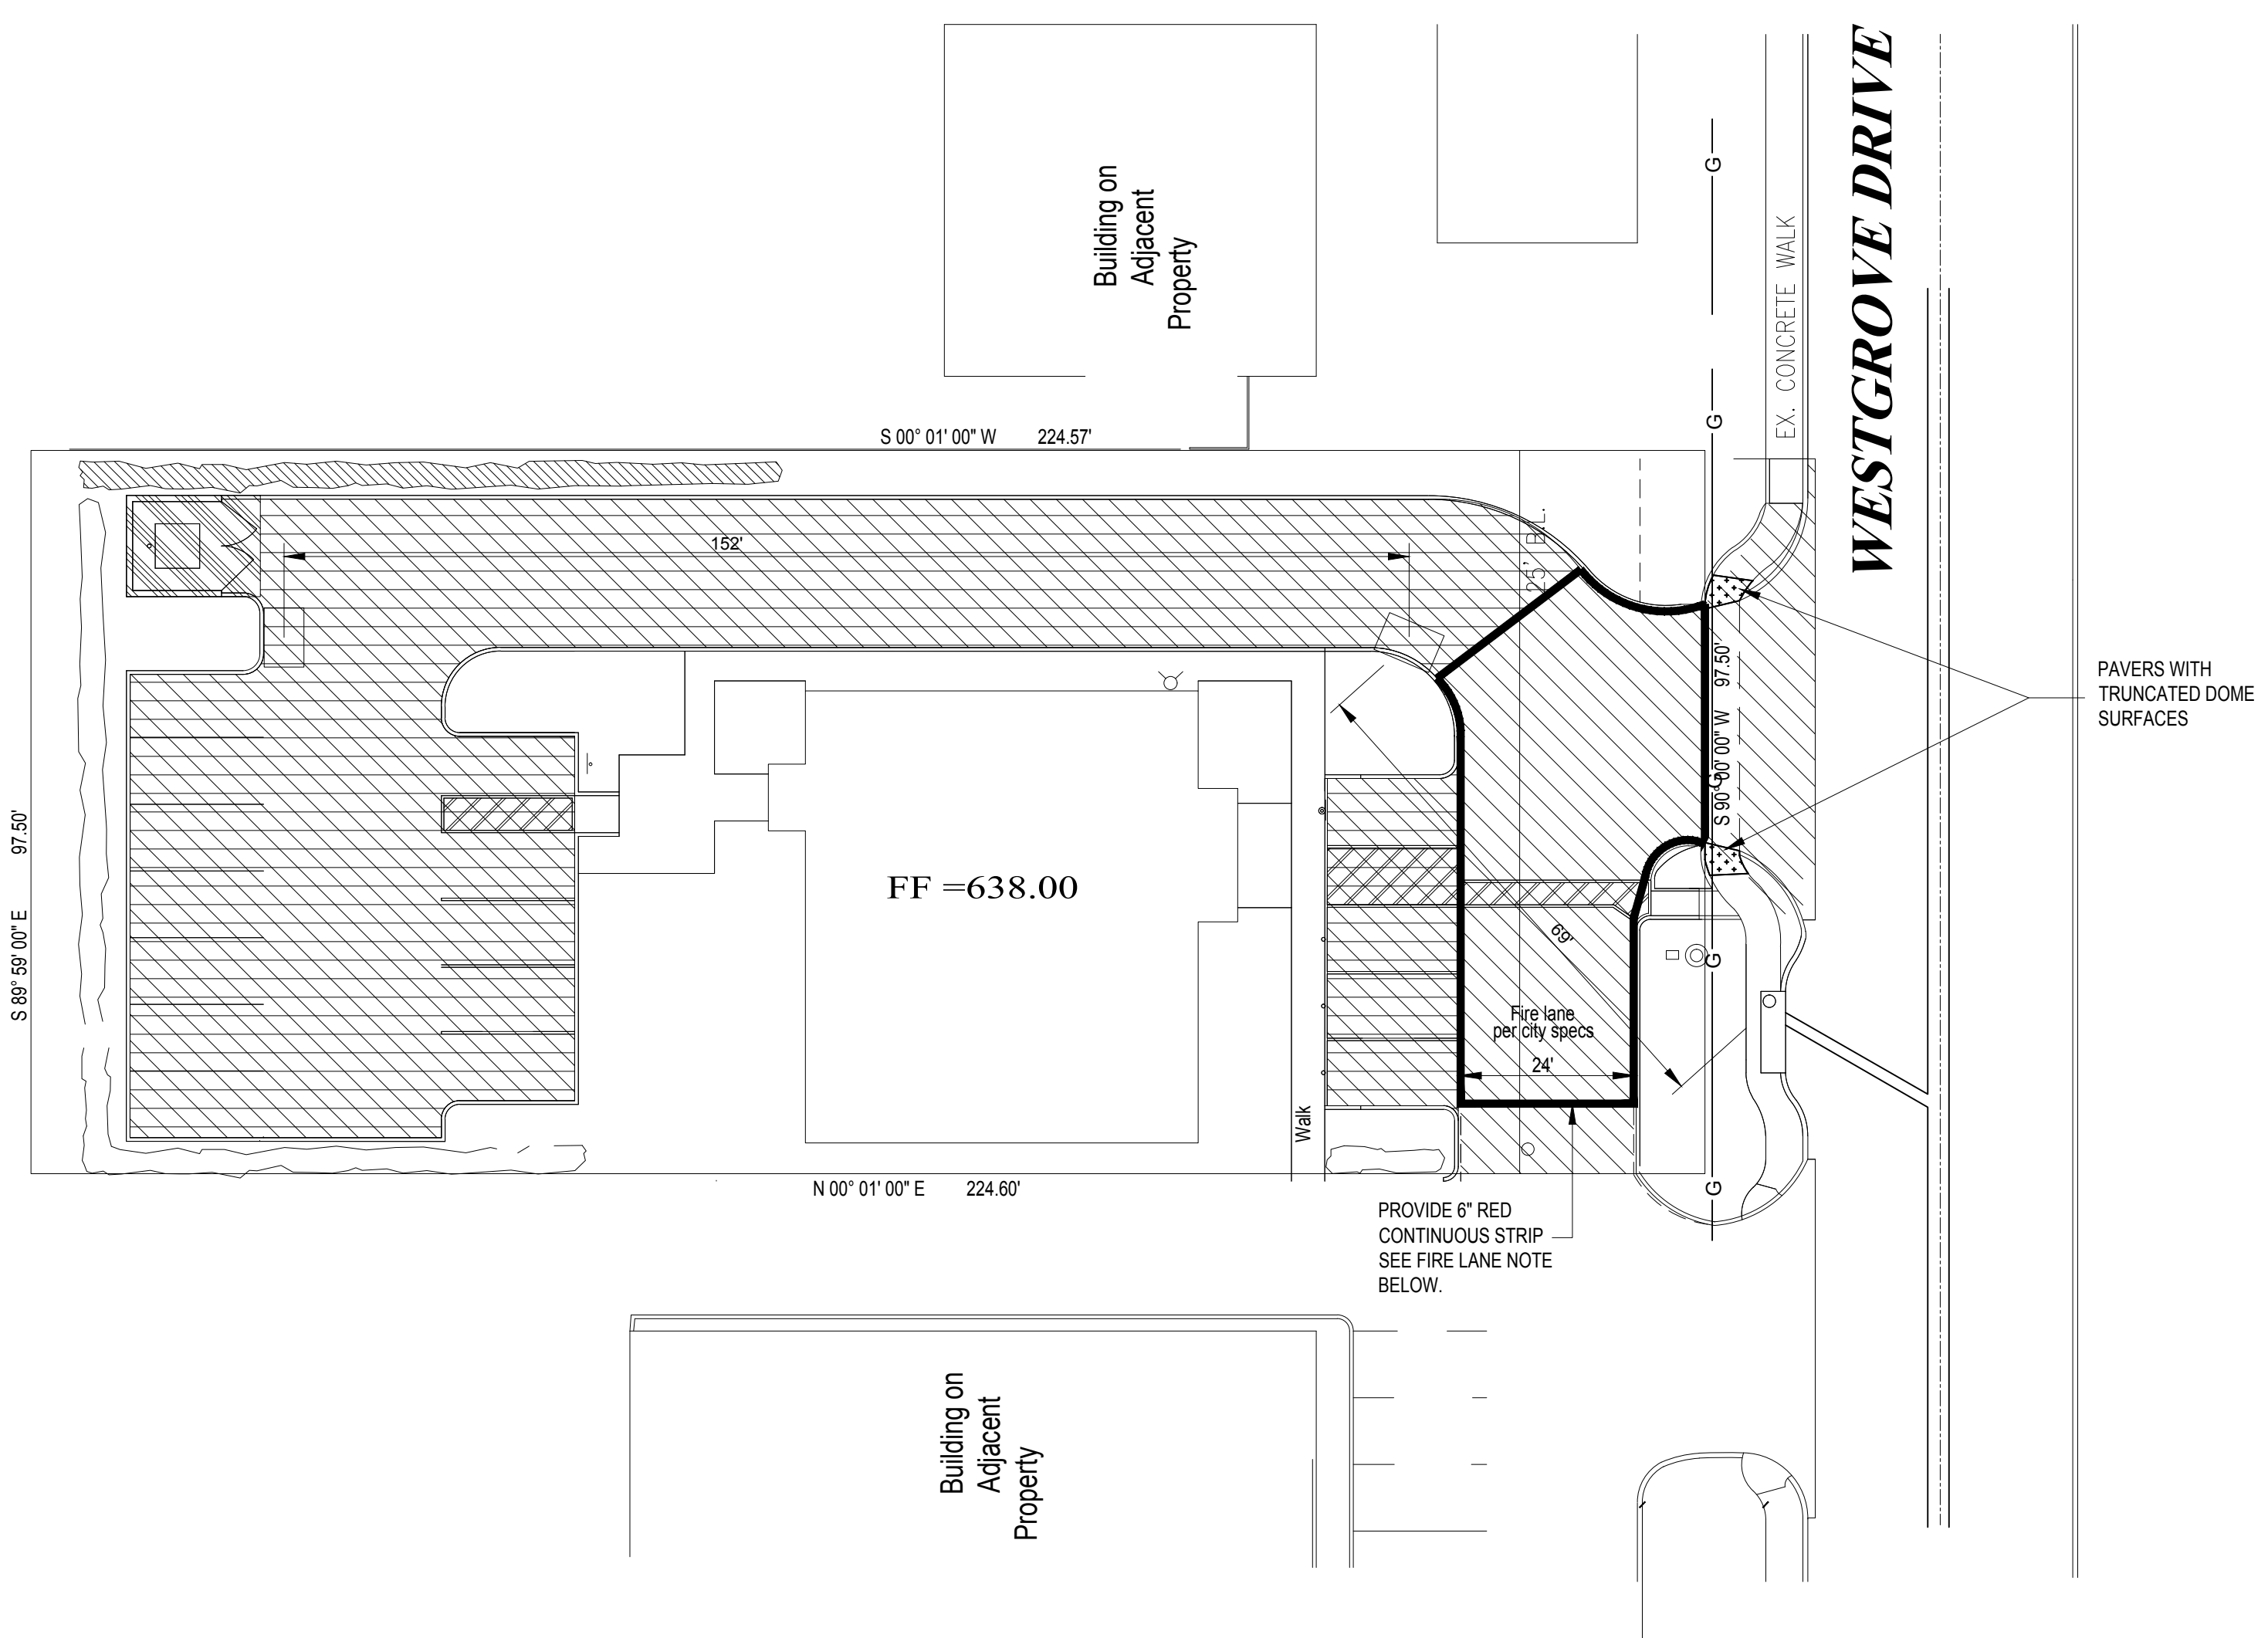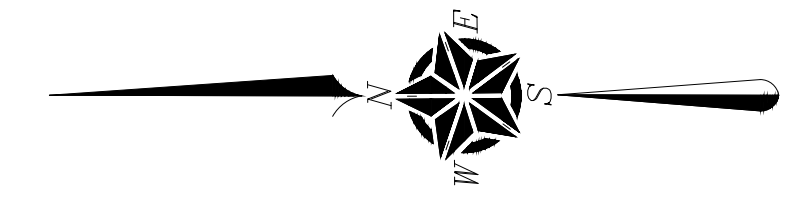

PAVING REQUIREMENTS			
SECTION	FIRE LANE	PARKING	DUMPSTER PAD
PAVING	8" - 3600 PSI 6 SACK CONC #3 BARS @ 10" OCEW	5" - 3000 PSI 6 SACK CONC #3 BARS @ 12" OCEW	8" - 3600 PSI 6 SACK CONC. #3 BARS @ 10" OCEW
SUBGRADE	SOIL COMPACTED TO 95% STANDARD PROCTOR	SOIL COMPACTED TO 95% STANDARD PROCTOR	SOIL COMPACTED TO 95% STANDARD PROCTOR
		4" - CONC #3 BARS @ 14" OCEW	2" SAND CUSHION; SOIL COMPACTED TO 95% STANDARD PROCTOR

- FIRE LANE
- DRIVEWAY/PARKING
- DUMPSTER PAD

NOTE:
 FIRE LANES SHALL BE MARKED BY 6" WIDE, DURABLE RED STRIPE RUNNING THE ENTIRE LENGTH OF THE FIRE LANE ON BOTH SIDES. THE WORDS "FIRE LANE NO PARKING" SHALL BE APPLIED IN 4" WHITE LETTERING AT 30' INTERVALS. WHENEVER POSSIBLE ALL MARKINGS WILL BE PLACED ON CURBS.

REVISIONS	CODE
2/09/16 CITY COMMENTS	T

