

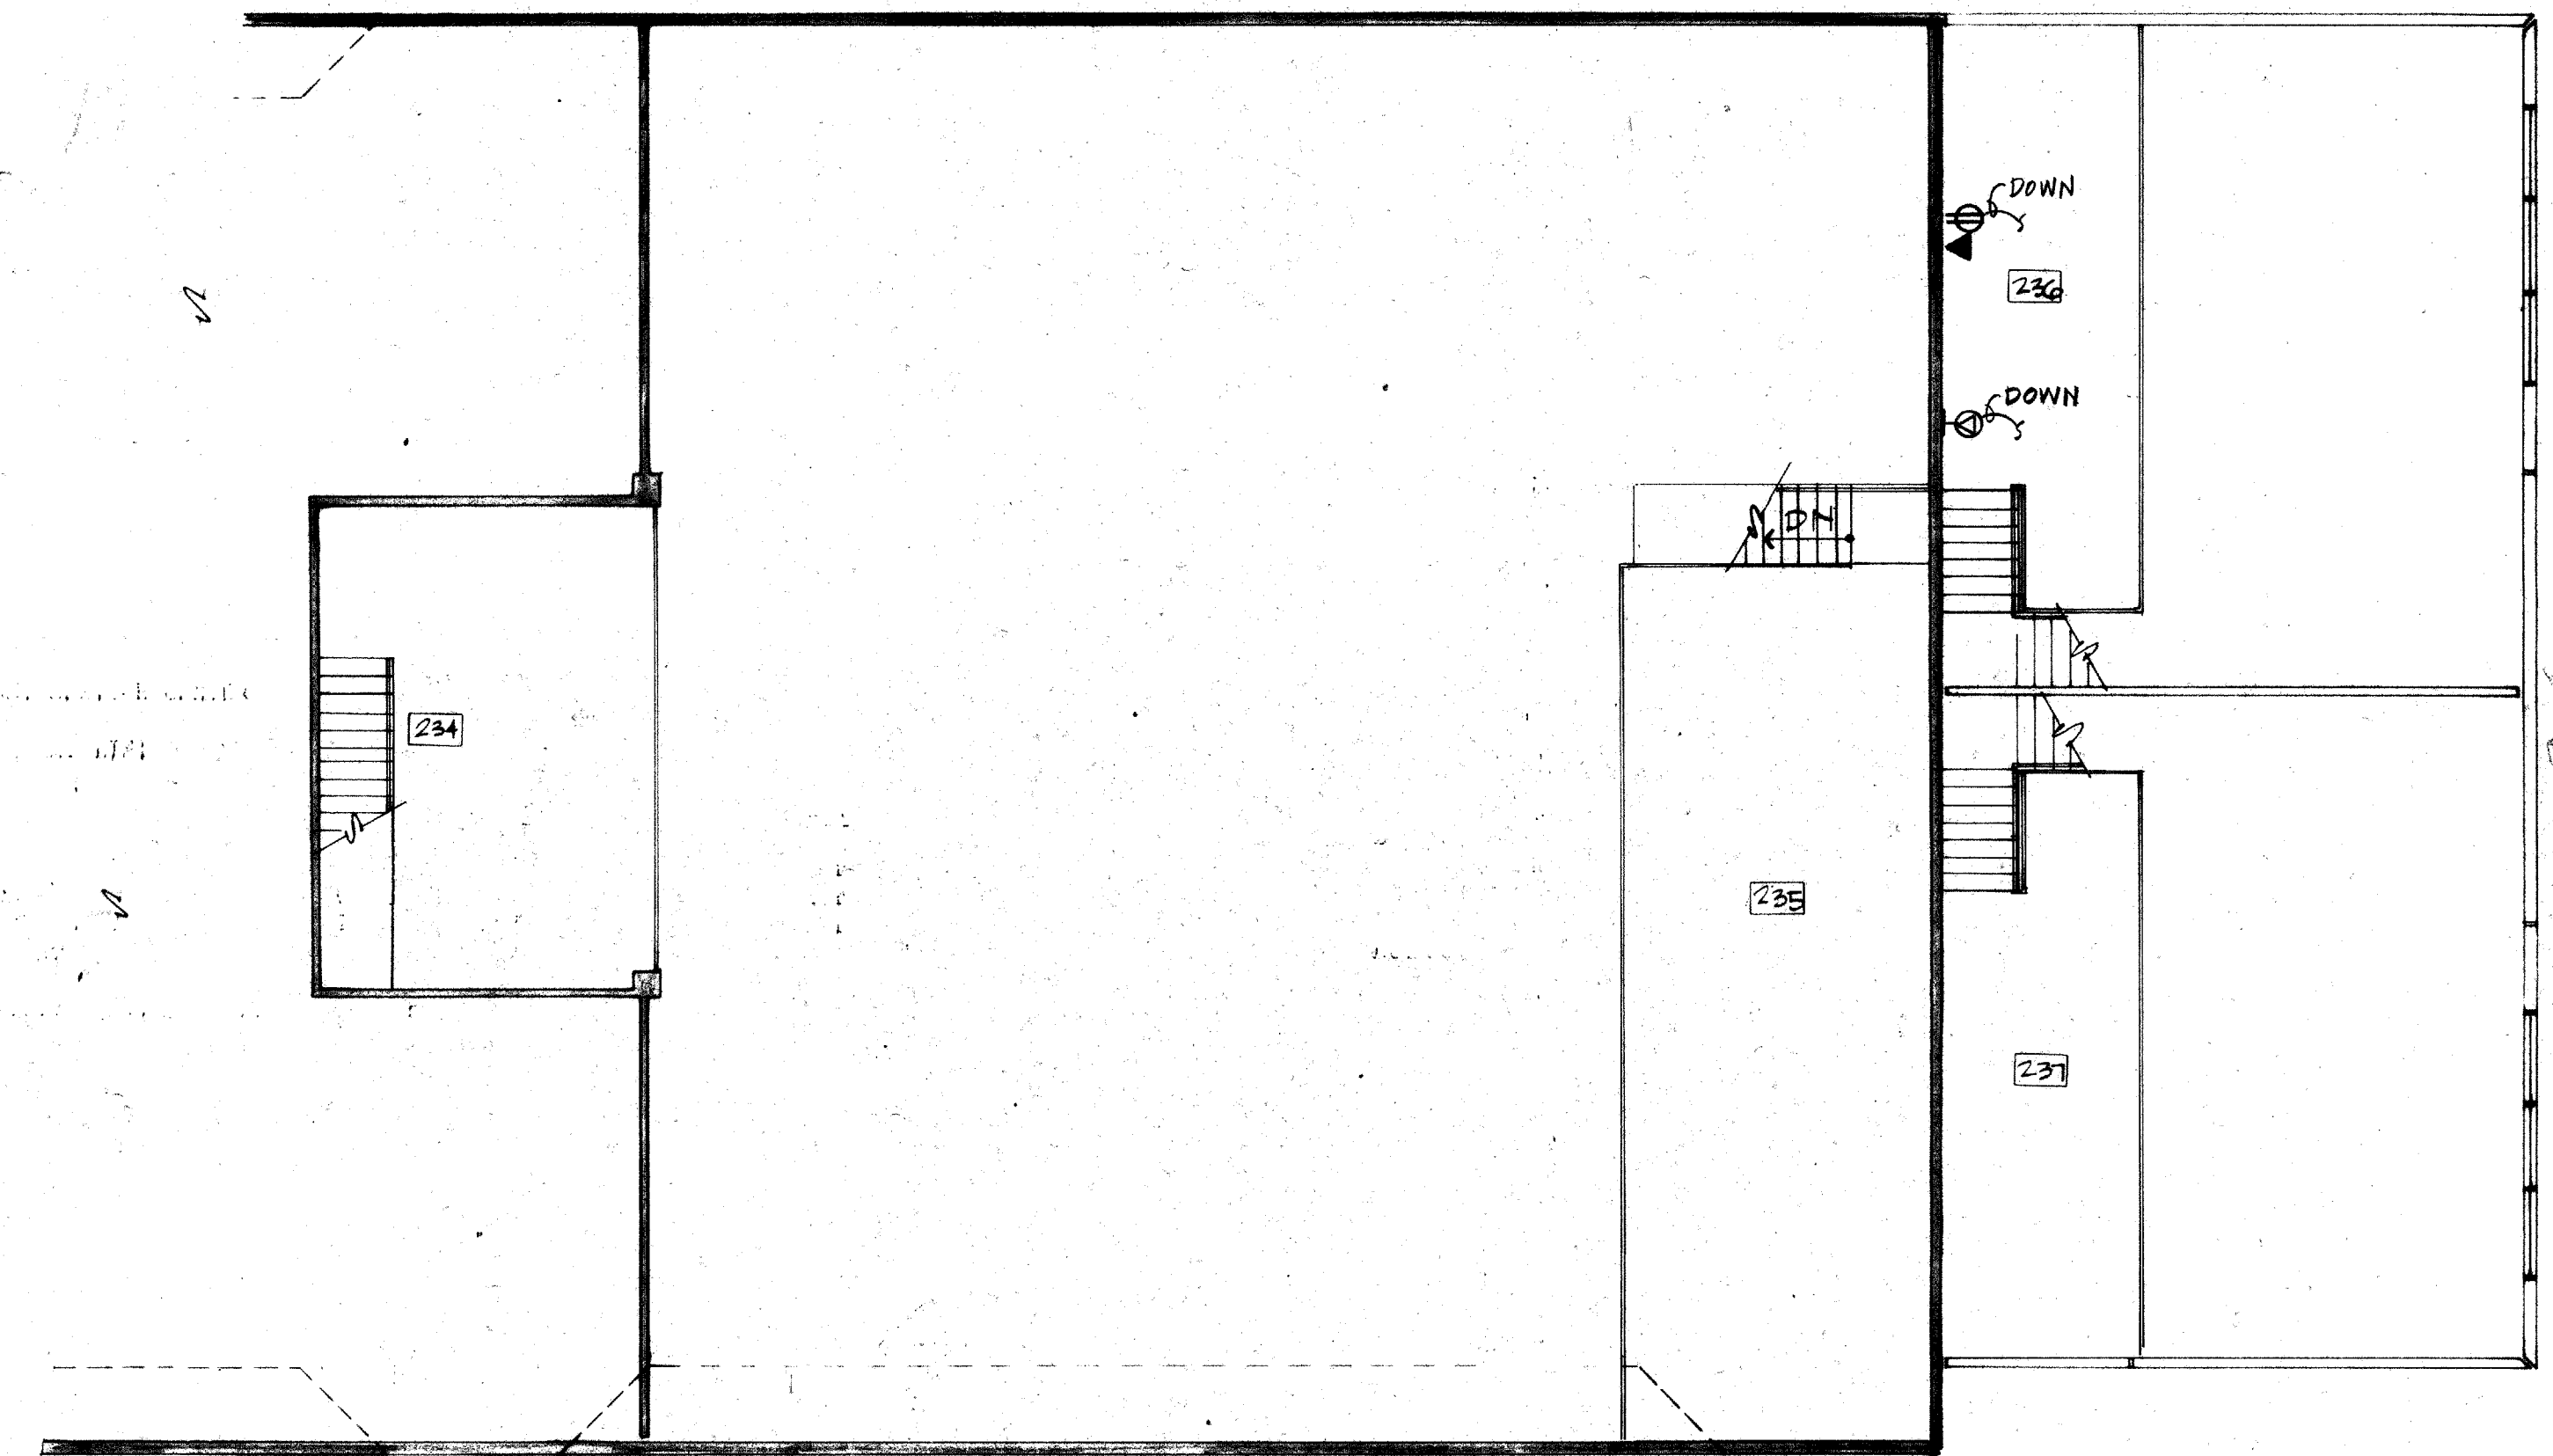


- NOTES:
- ① 4' x 8' 3/4" PLYWOOD TELEPHONE TERMINAL BOARD.
  - ② ALL DISCONNECT SWITCHES SHLL BE 30/3/NF/WP UNLESS NOTED OTHERWISE.

10-18-99  
 NOTE: CRXTS L-5, 7, 9, 11, 13, 17, 19, 27  
 ARE NOW IN ENTRAC. PNL.  
 CRXTS ARE NOW E-6, 7, 9, 11, 13, 17, 19 & B

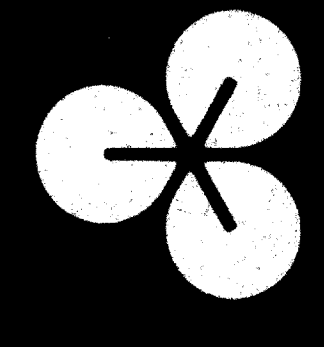

01 SECOND FLOOR PLAN - POWER  
 E2.3 1/8" = 1'-0"

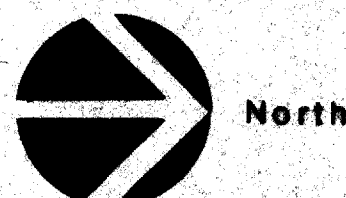

**EDI ARCHITECTS, INC.**  
 ARCHITECTURE PLANNING ENGINEERING INTERIOR DESIGN  
 8430 WALNUT HILL LANE  
 SUITE 200  
 DALLAS, TEXAS 75201  
 817 / 750-1945  
 817 / 488-8908

TOWN OF  
**ADDISON**

**ADDITION TO  
 PUBLIC WORKS SERVICE CENTER**  
 Westgrove Road  
 Addison Texas

DATE  
 11 JUNE 99  
 24 JULY 1996 - BID

2006.7 10.02.06

SHEET NO. 01 OF 01  
 TOWN OF ADDISON  
**E2.3**  
 OF SHEETS