


ISSUE DATE	02-20-02	BID SET															
REVISIONS	<table border="1"> <tr> <th>NO.</th> <th>DATE</th> <th>DESCRIPTION</th> </tr> <tr> <td> </td> <td> </td> <td> </td> </tr> </table>		NO.	DATE	DESCRIPTION												
NO.	DATE	DESCRIPTION															
	6-14-02	OWNER REVIEW															

**ADDISON ATHLETIC CLUB EXPANSION
AND
LEISURE POOL**
ADDISON, TEXAS

RON HOBBS ARCHITECTS
614 W. MAIN ST., SUITE #200 GARLAND, TEXAS 75040
(972) 494-0174 FAX (972) 494-0722


DAVID C. BALDWIN
INCORPORATED
LANDSCAPE ARCHITECTURE PLANNING
5744 EDMOND AVENUE DALLAS, TEXAS 75206
TEL: 214-633-6300 FAX: 214-634-5562

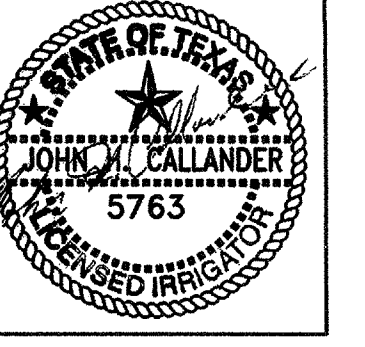

JOB NUMBER
ALTERNATES IRRIGATION PLAN
0012

SHEET NUMBER
L3.2

A ALTERNATE No. 1 IRRIGATION PLAN
SCALE: 1"=20'-0"

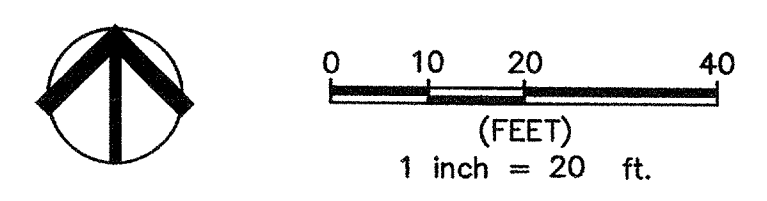

DAVID C. BALDWIN, INC. FILE #13-02-000
 DATE: 02/20/02 SCALE: 1"=20'-0"