


B **ALTERNATE No. 5 IRRIGATION PLAN**
SCALE: 1"=20'-0"

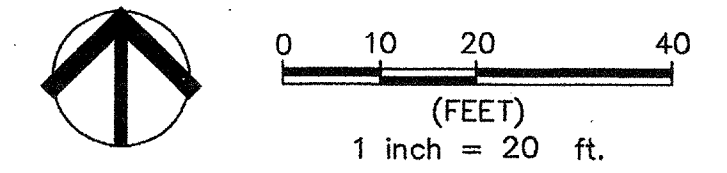


ISSUE DATE	02-20-02	BID SET
REVISIONS		

**ADDISON ATHLETIC CLUB EXPANSION
 AND
 LEISURE POOL**
 ADDISON, TEXAS

RON HOBBS ARCHITECTS
 614 W. MAIN ST. SUITE #200 GARLAND, TEXAS 75040
 (972) 494-0174 FAX (972) 494-0722

DAVID C. BALDWIN
 INCORPORATED

 LANDSCAPE
 ARCHITECTURE
 PLANNING
 5764 RICHMOND AVENUE
 DALLAS, TEXAS 75206
 PH: 214-821-8100
 FAX: 214-824-5068

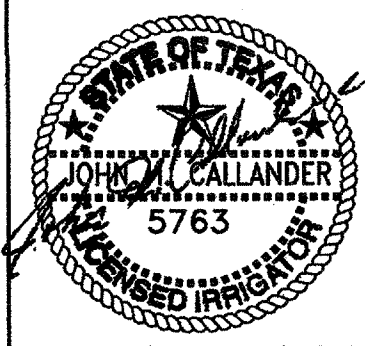

JOB NUMBER
**ALTERNATES
 IRRIGATION
 PLAN**
 0012

SHEET NUMBER
L3.3

DAVID C. BALDWIN, INC. FILE
 Drawing File: L3-2.DWG
 Date: 02/20/02 P.M.
 Scale: 1/8"=1'-0"