




1 MAIN INSTRUMENT CONTROL PANEL-CELESTIAL ROAD PUMP STATION
SCALE 3/4"=1'-0"

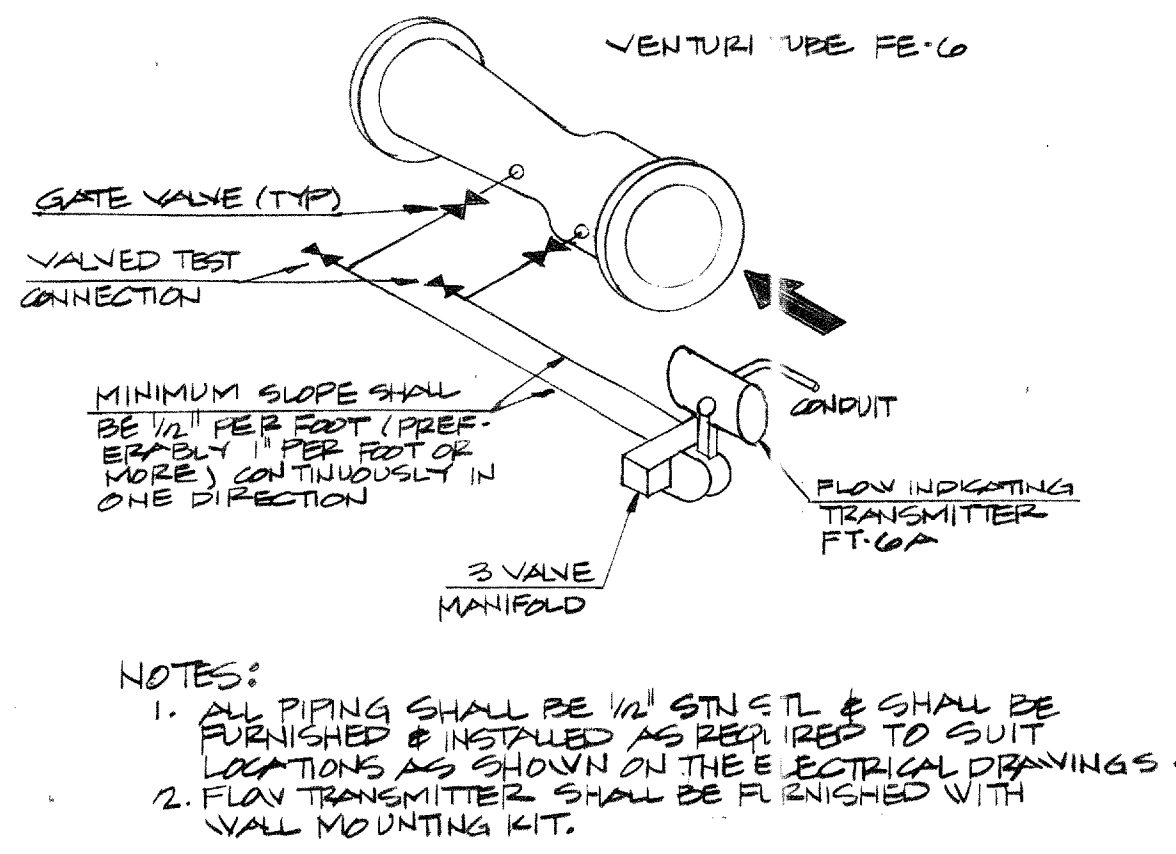


5 DETAIL-VENTURI TUBE AND FLOW TRANS.
NO SCALE

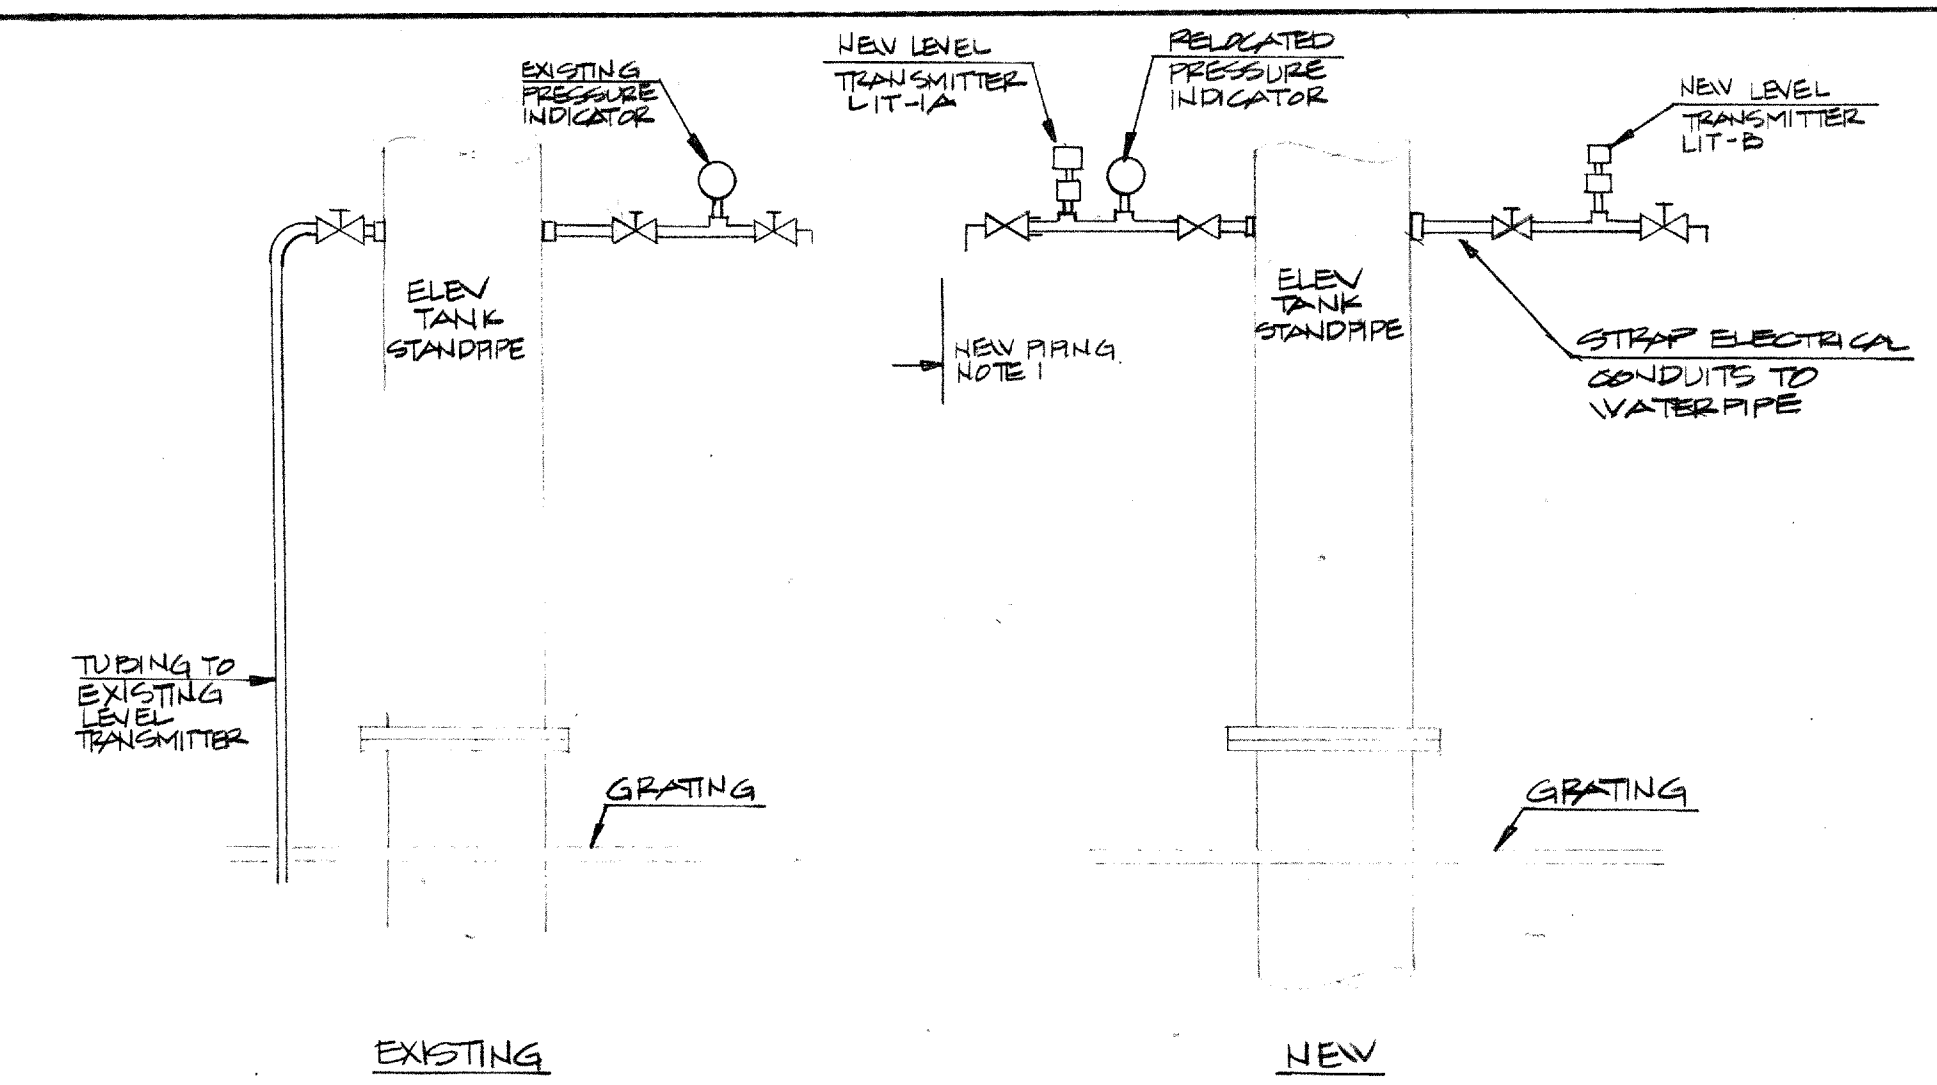


7 ELEVATED TANK LEVEL TRANSMITTERS
NO SCALE

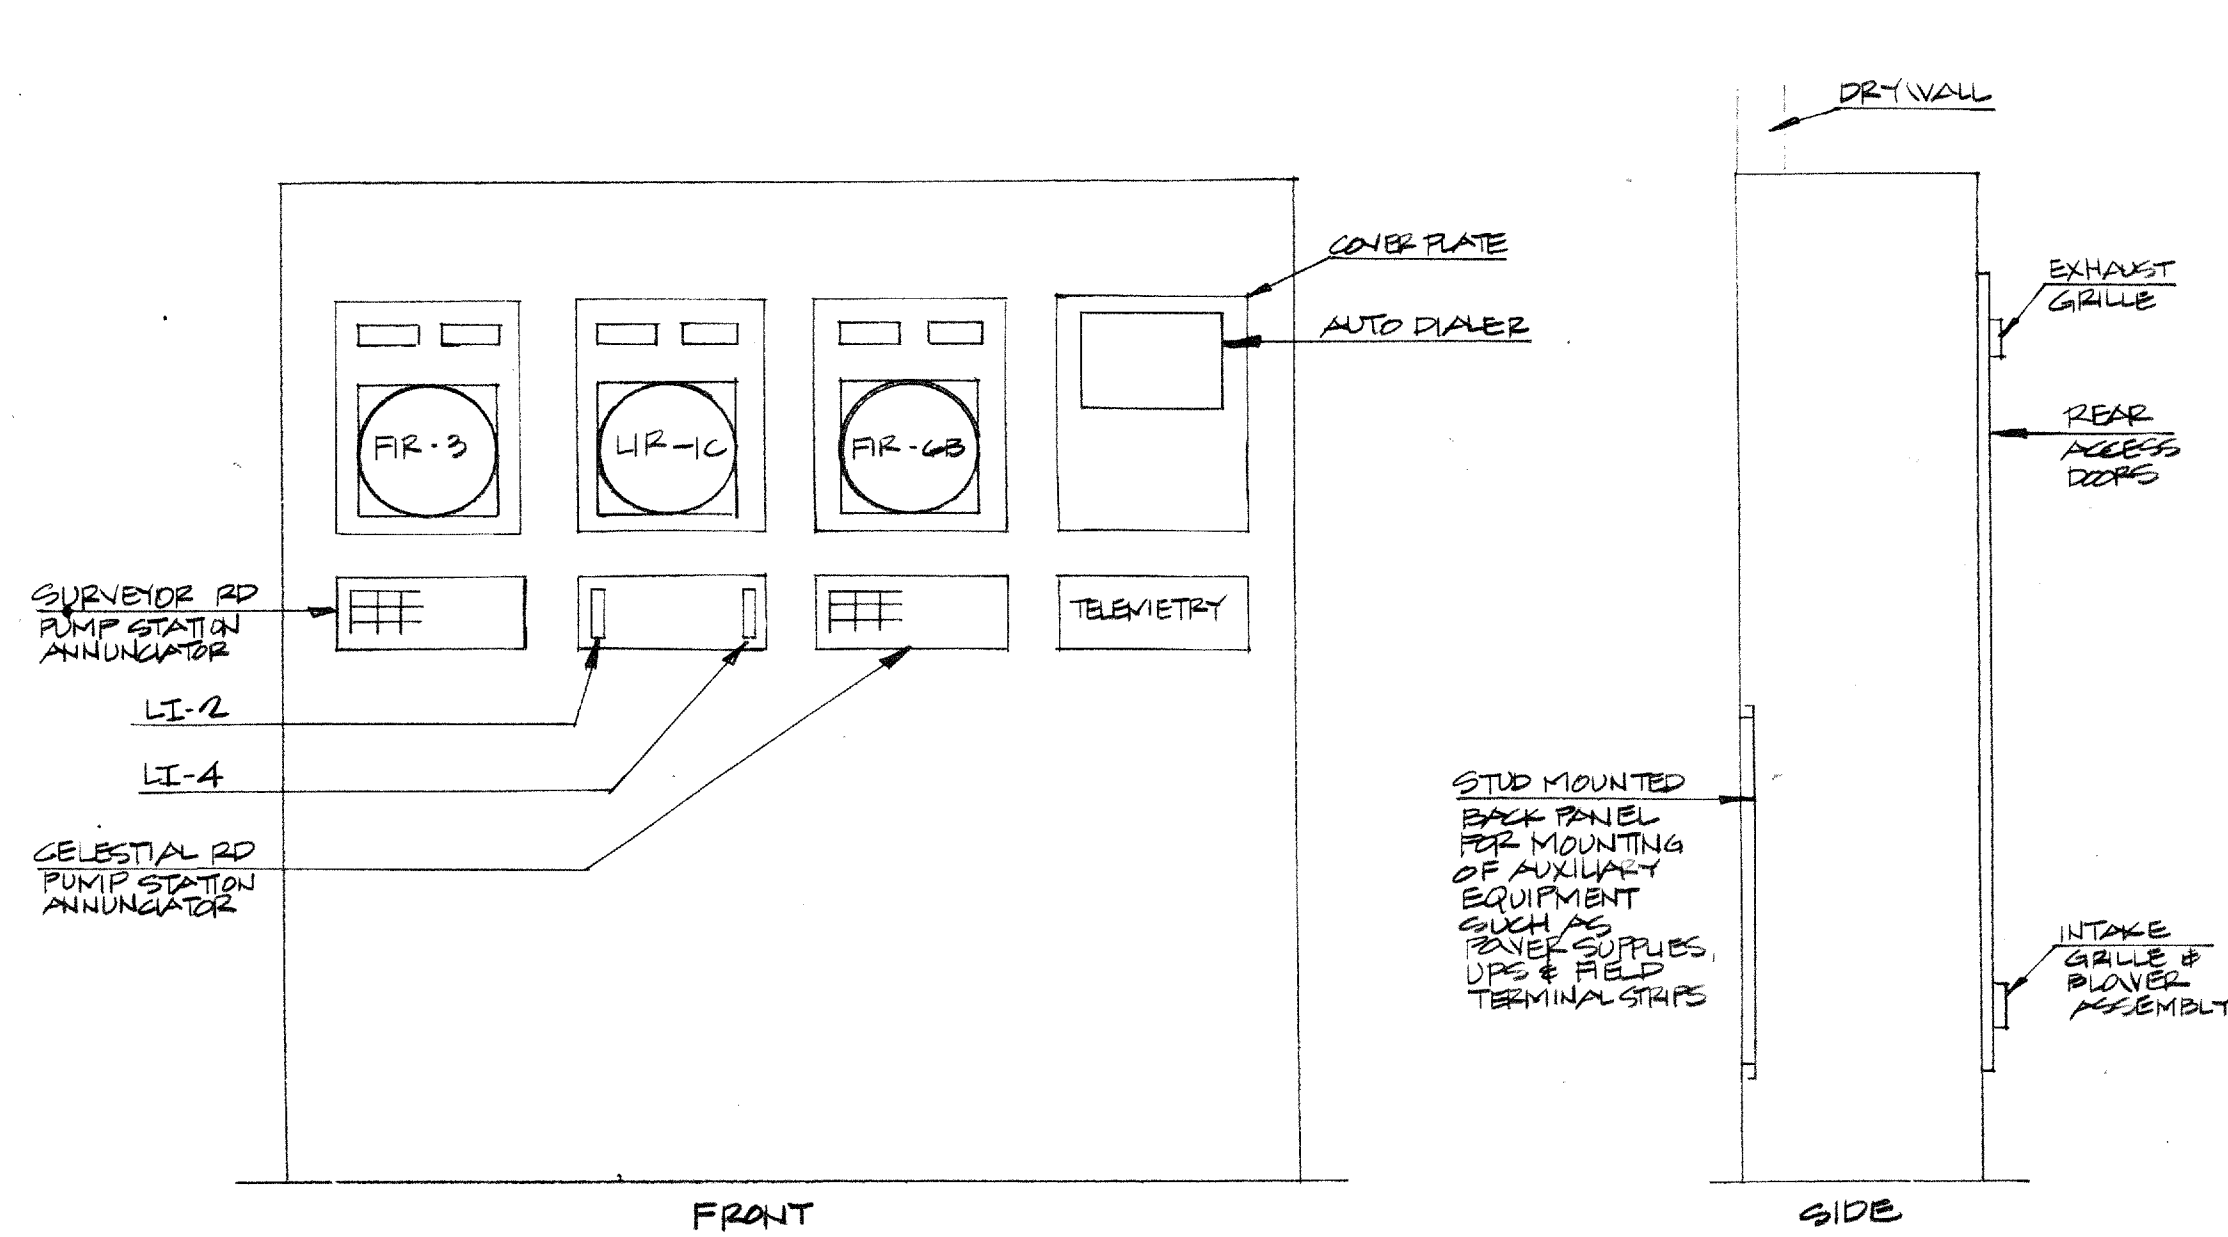


2 LOCAL INSTRUMENT PANEL-SERVICE CENTER
SCALE 3/4"=1'-0"

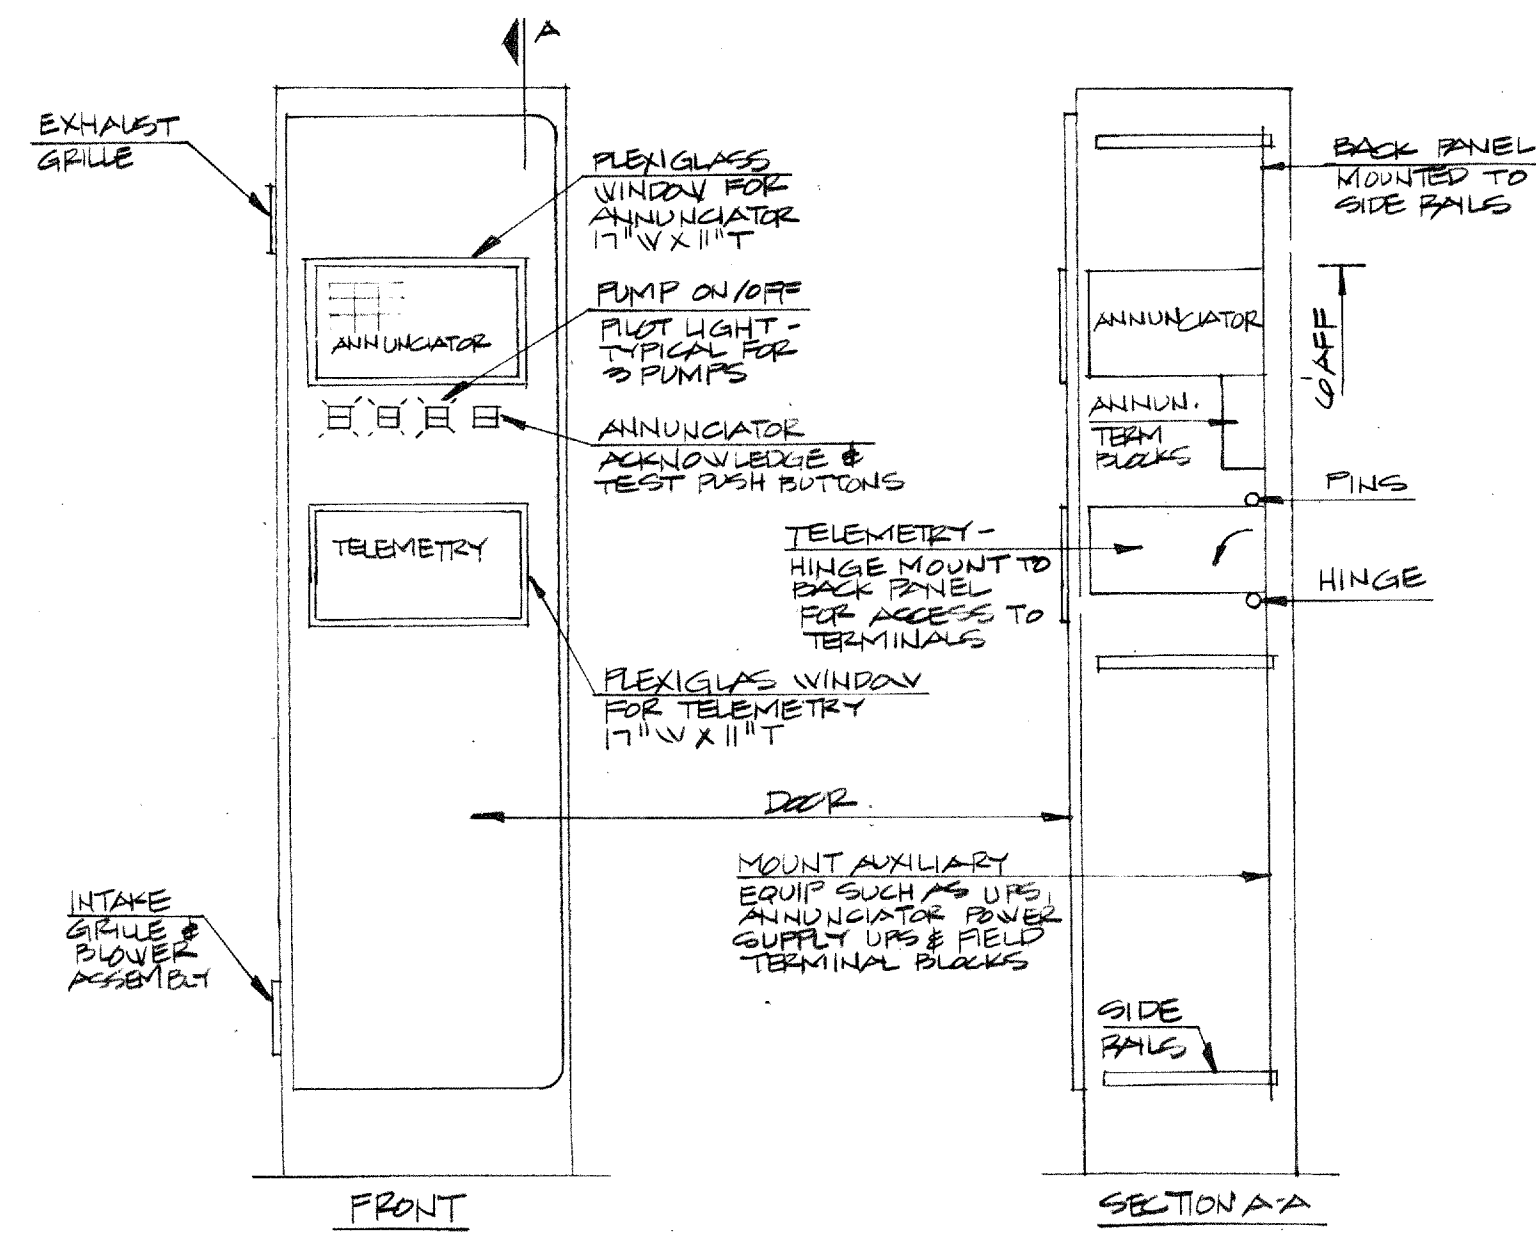


6 LOCAL INSTRUMENT PANEL-SURVEYOR PUMP STA.
NO SCALE

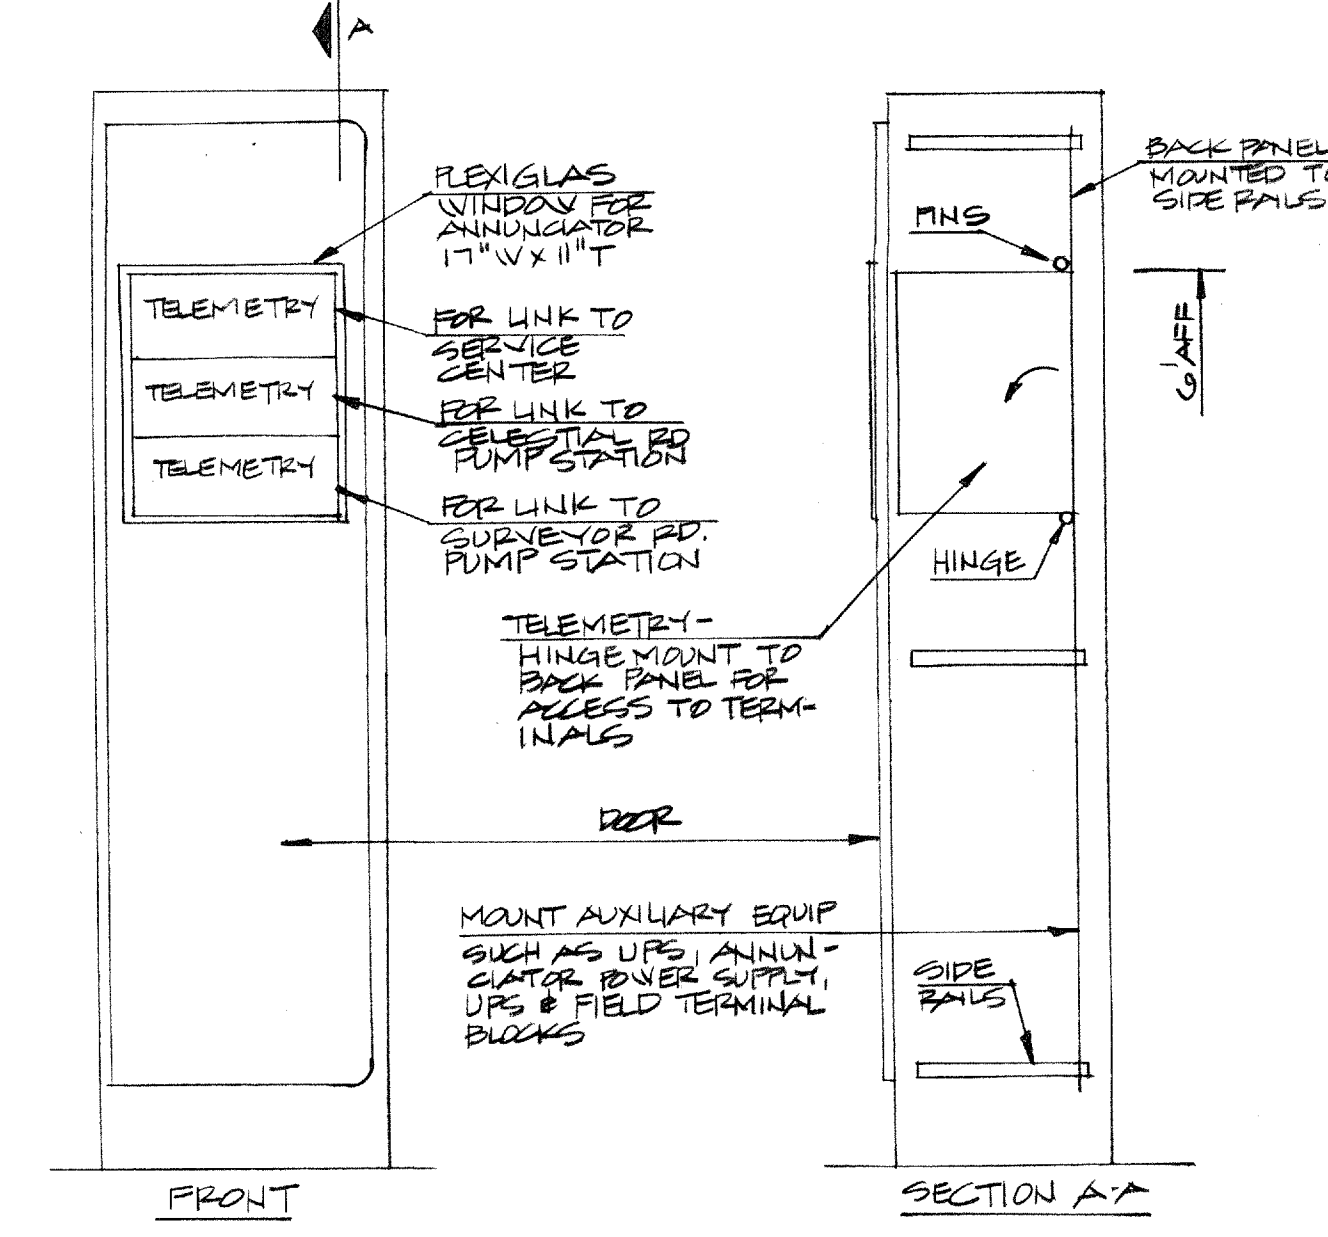


7 LOCAL INSTRUMENT PANEL-ELEVATED TANK
NO SCALE

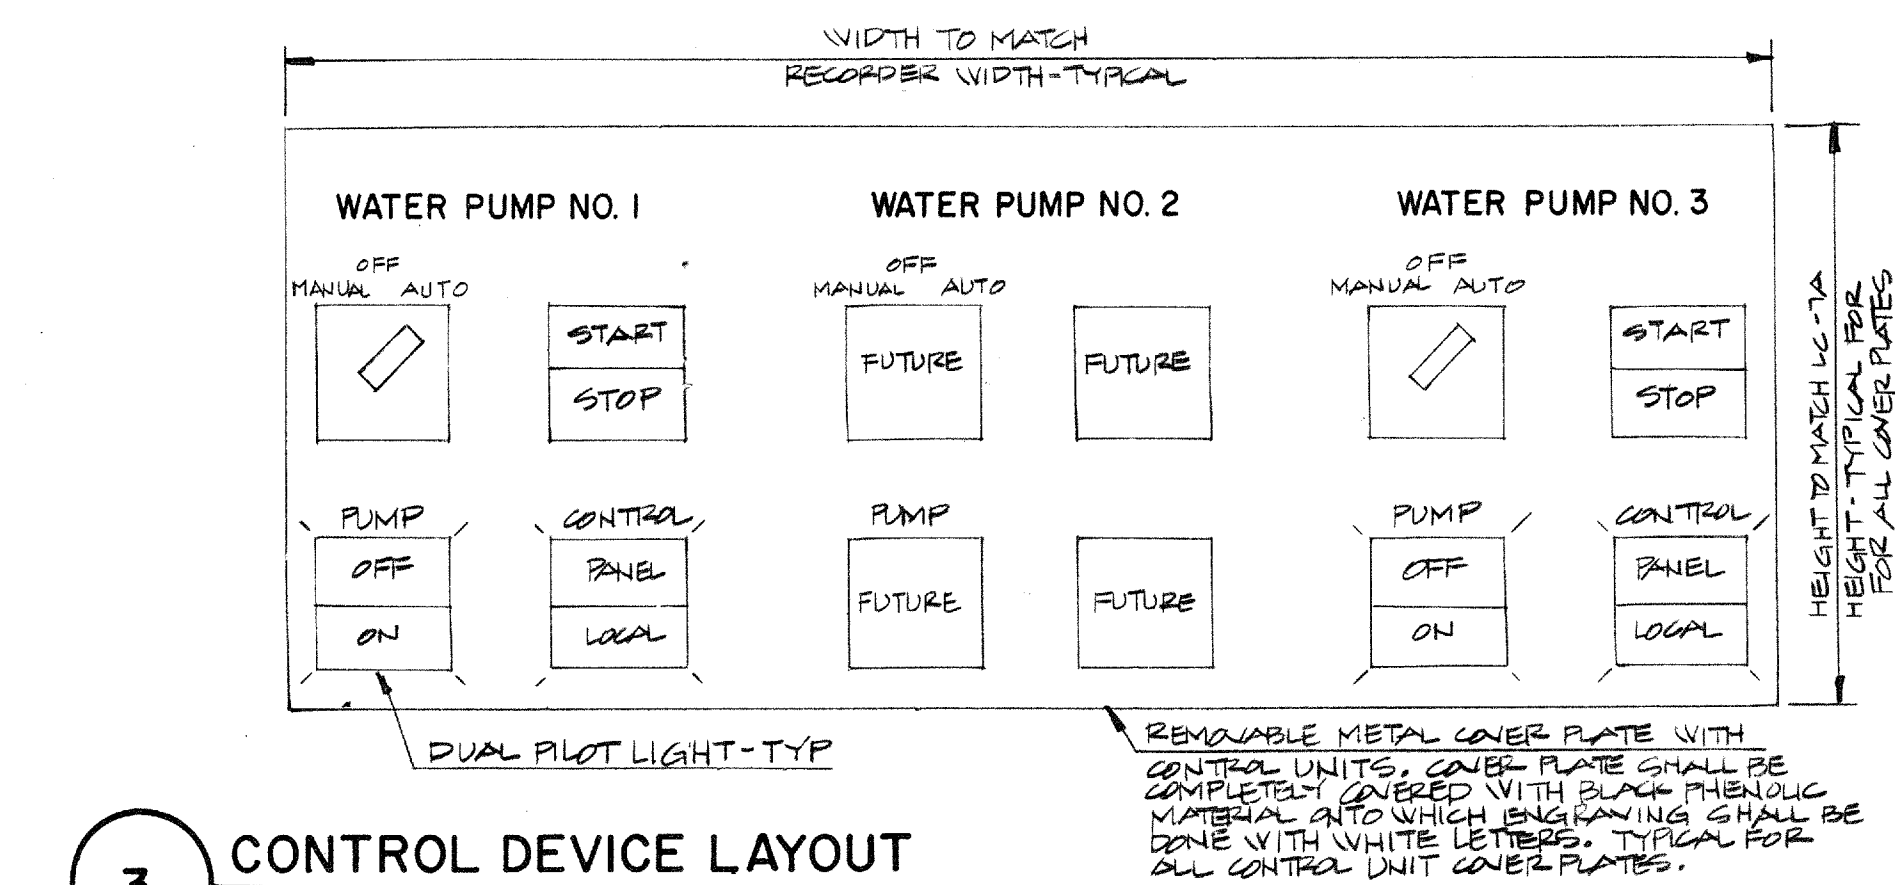


3 CONTROL DEVICE LAYOUT
NO SCALE

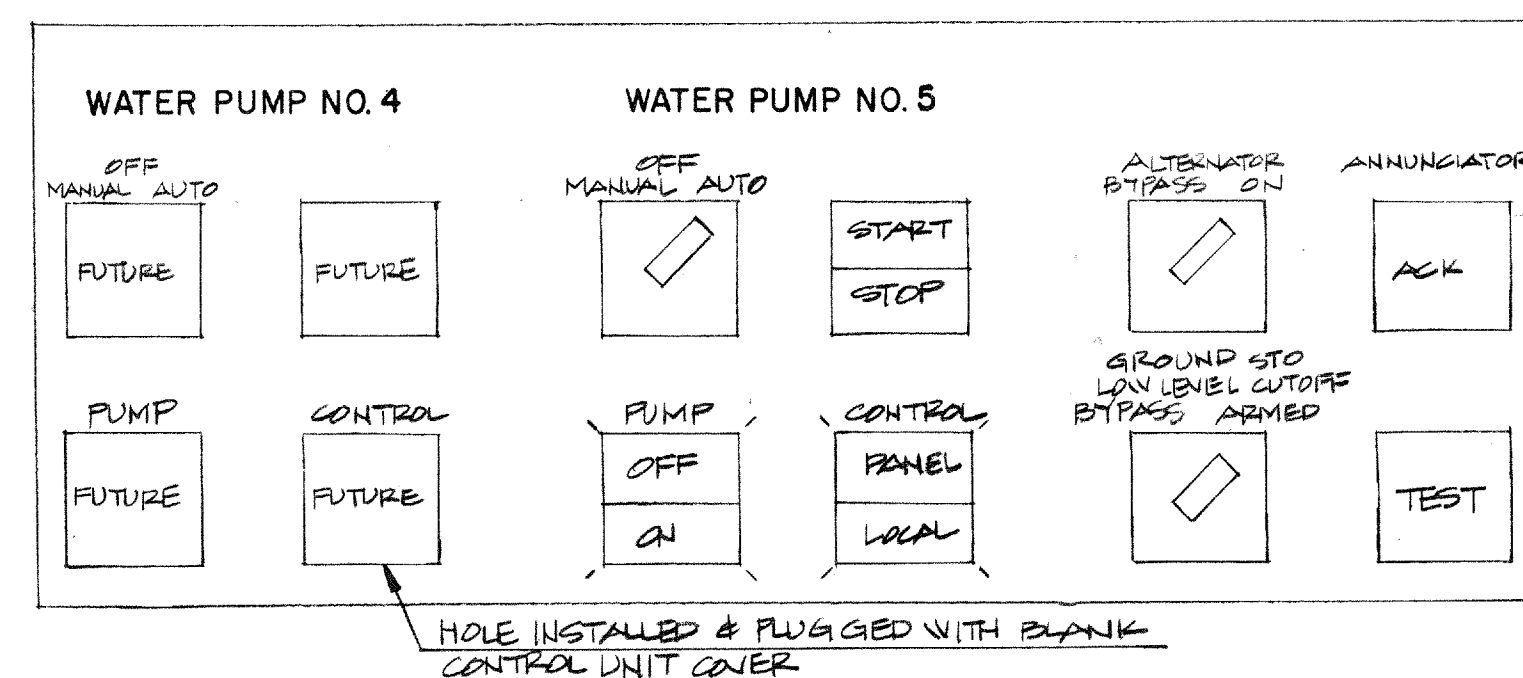

4 CONTROL DEVICE LAYOUT
NO SCALE

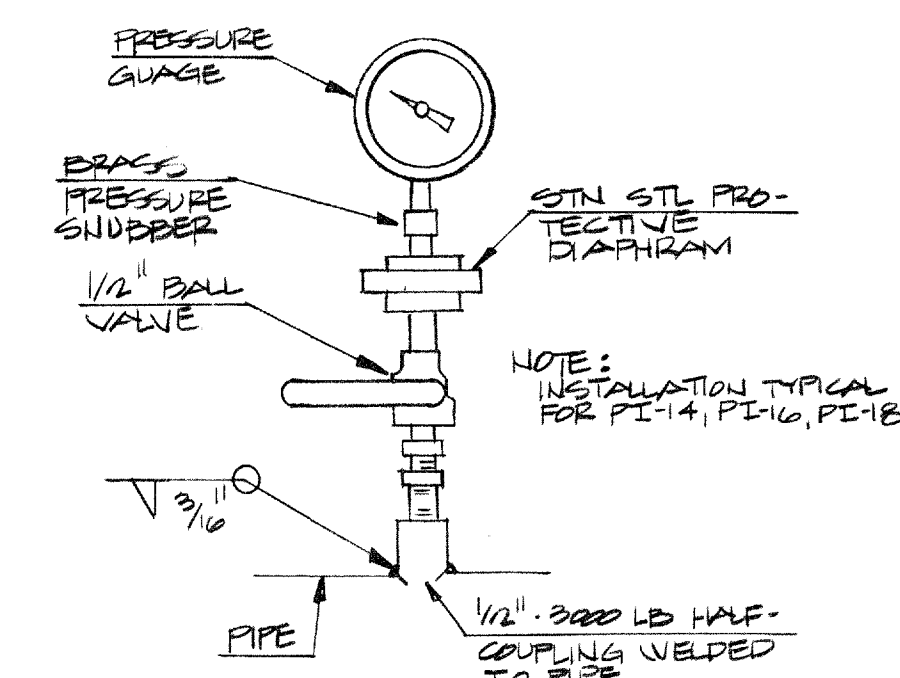

8 DETAIL-PRESSURE GAUGE
NO SCALE

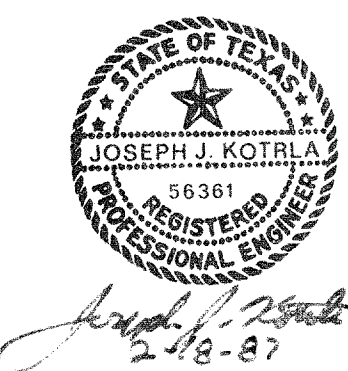

No.	Revision	By	Date
TOWN OF ADDISON DALLAS COUNTY, TEXAS CELESTIAL ROAD PUMP STATION			
CHARLES R. McCREARY & ASSOCIATES		INSTRUMENTATION DETAILS	
GINN, INC. Consulting Engineers Dallas, Texas			
Designed - JK	Drawn - JW	Date -	Job No. -
Approved -	Checked -	Scale -	Sheet I3 Of I