



STORM DRAINAGE LINE 1

STORM DRAINAGE LINE 2

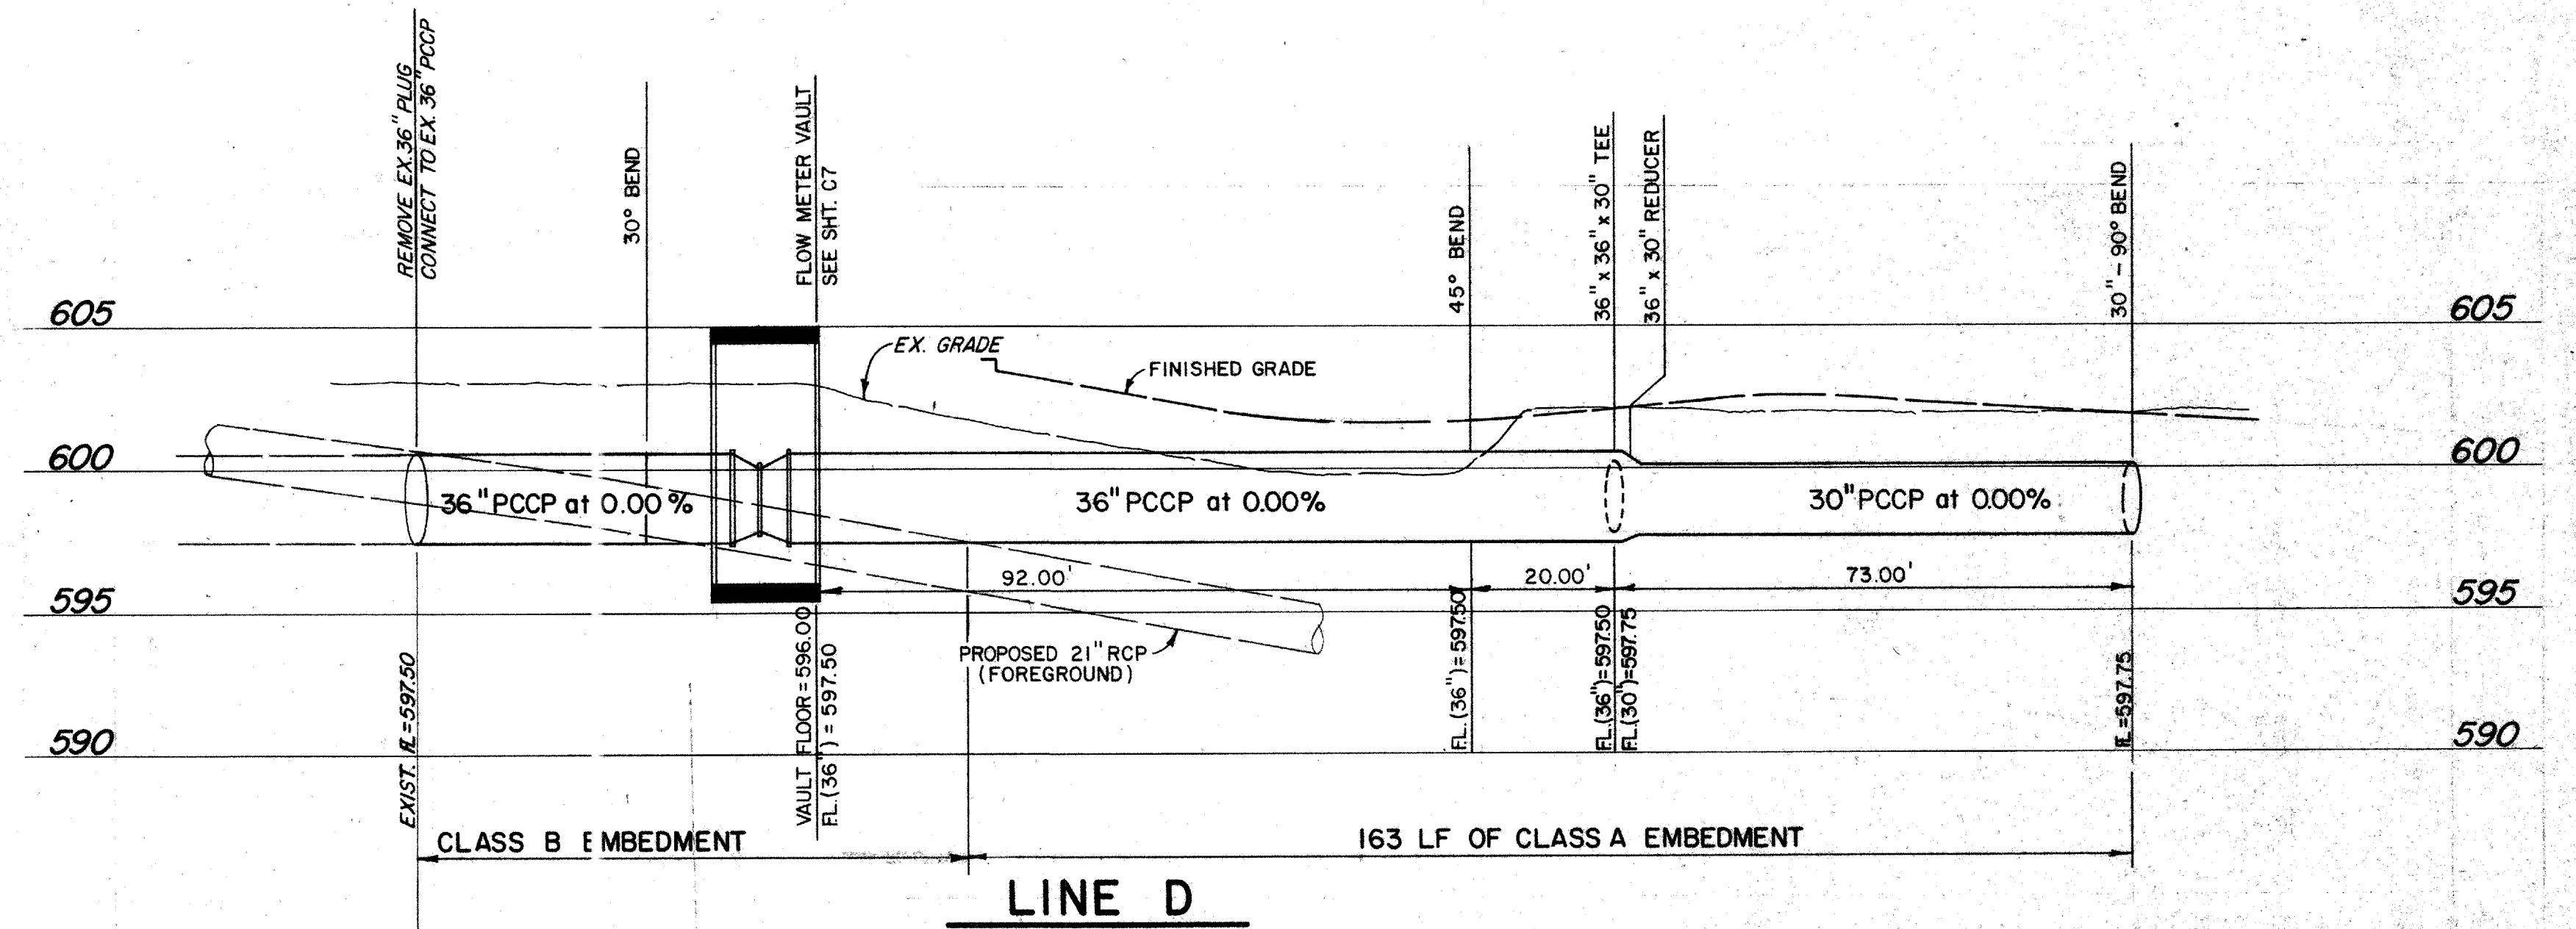

LINE D

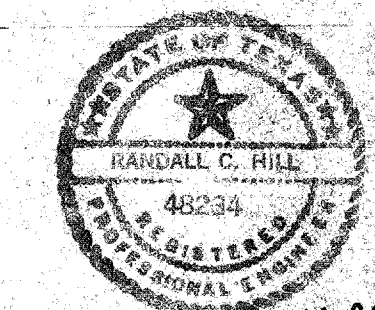

Randall C. Hill
2-19-87

No.	Revision	By	Date
TOWN OF ADDISON DALLAS COUNTY, TEXAS			
CELESTIAL ROAD PUMP STATION			
YARD PIPING PROFILES			
GINN, INC.			
Consulting Engineers Dallas, Texas			
Designed - RCH	Drawn - GAP	Date - JAN., 1987	Job No. - 217
Approved - HWG	Checked - GAF	Scale - 1" = 20'H/1" = 5'V	Sheet C-4 Of