

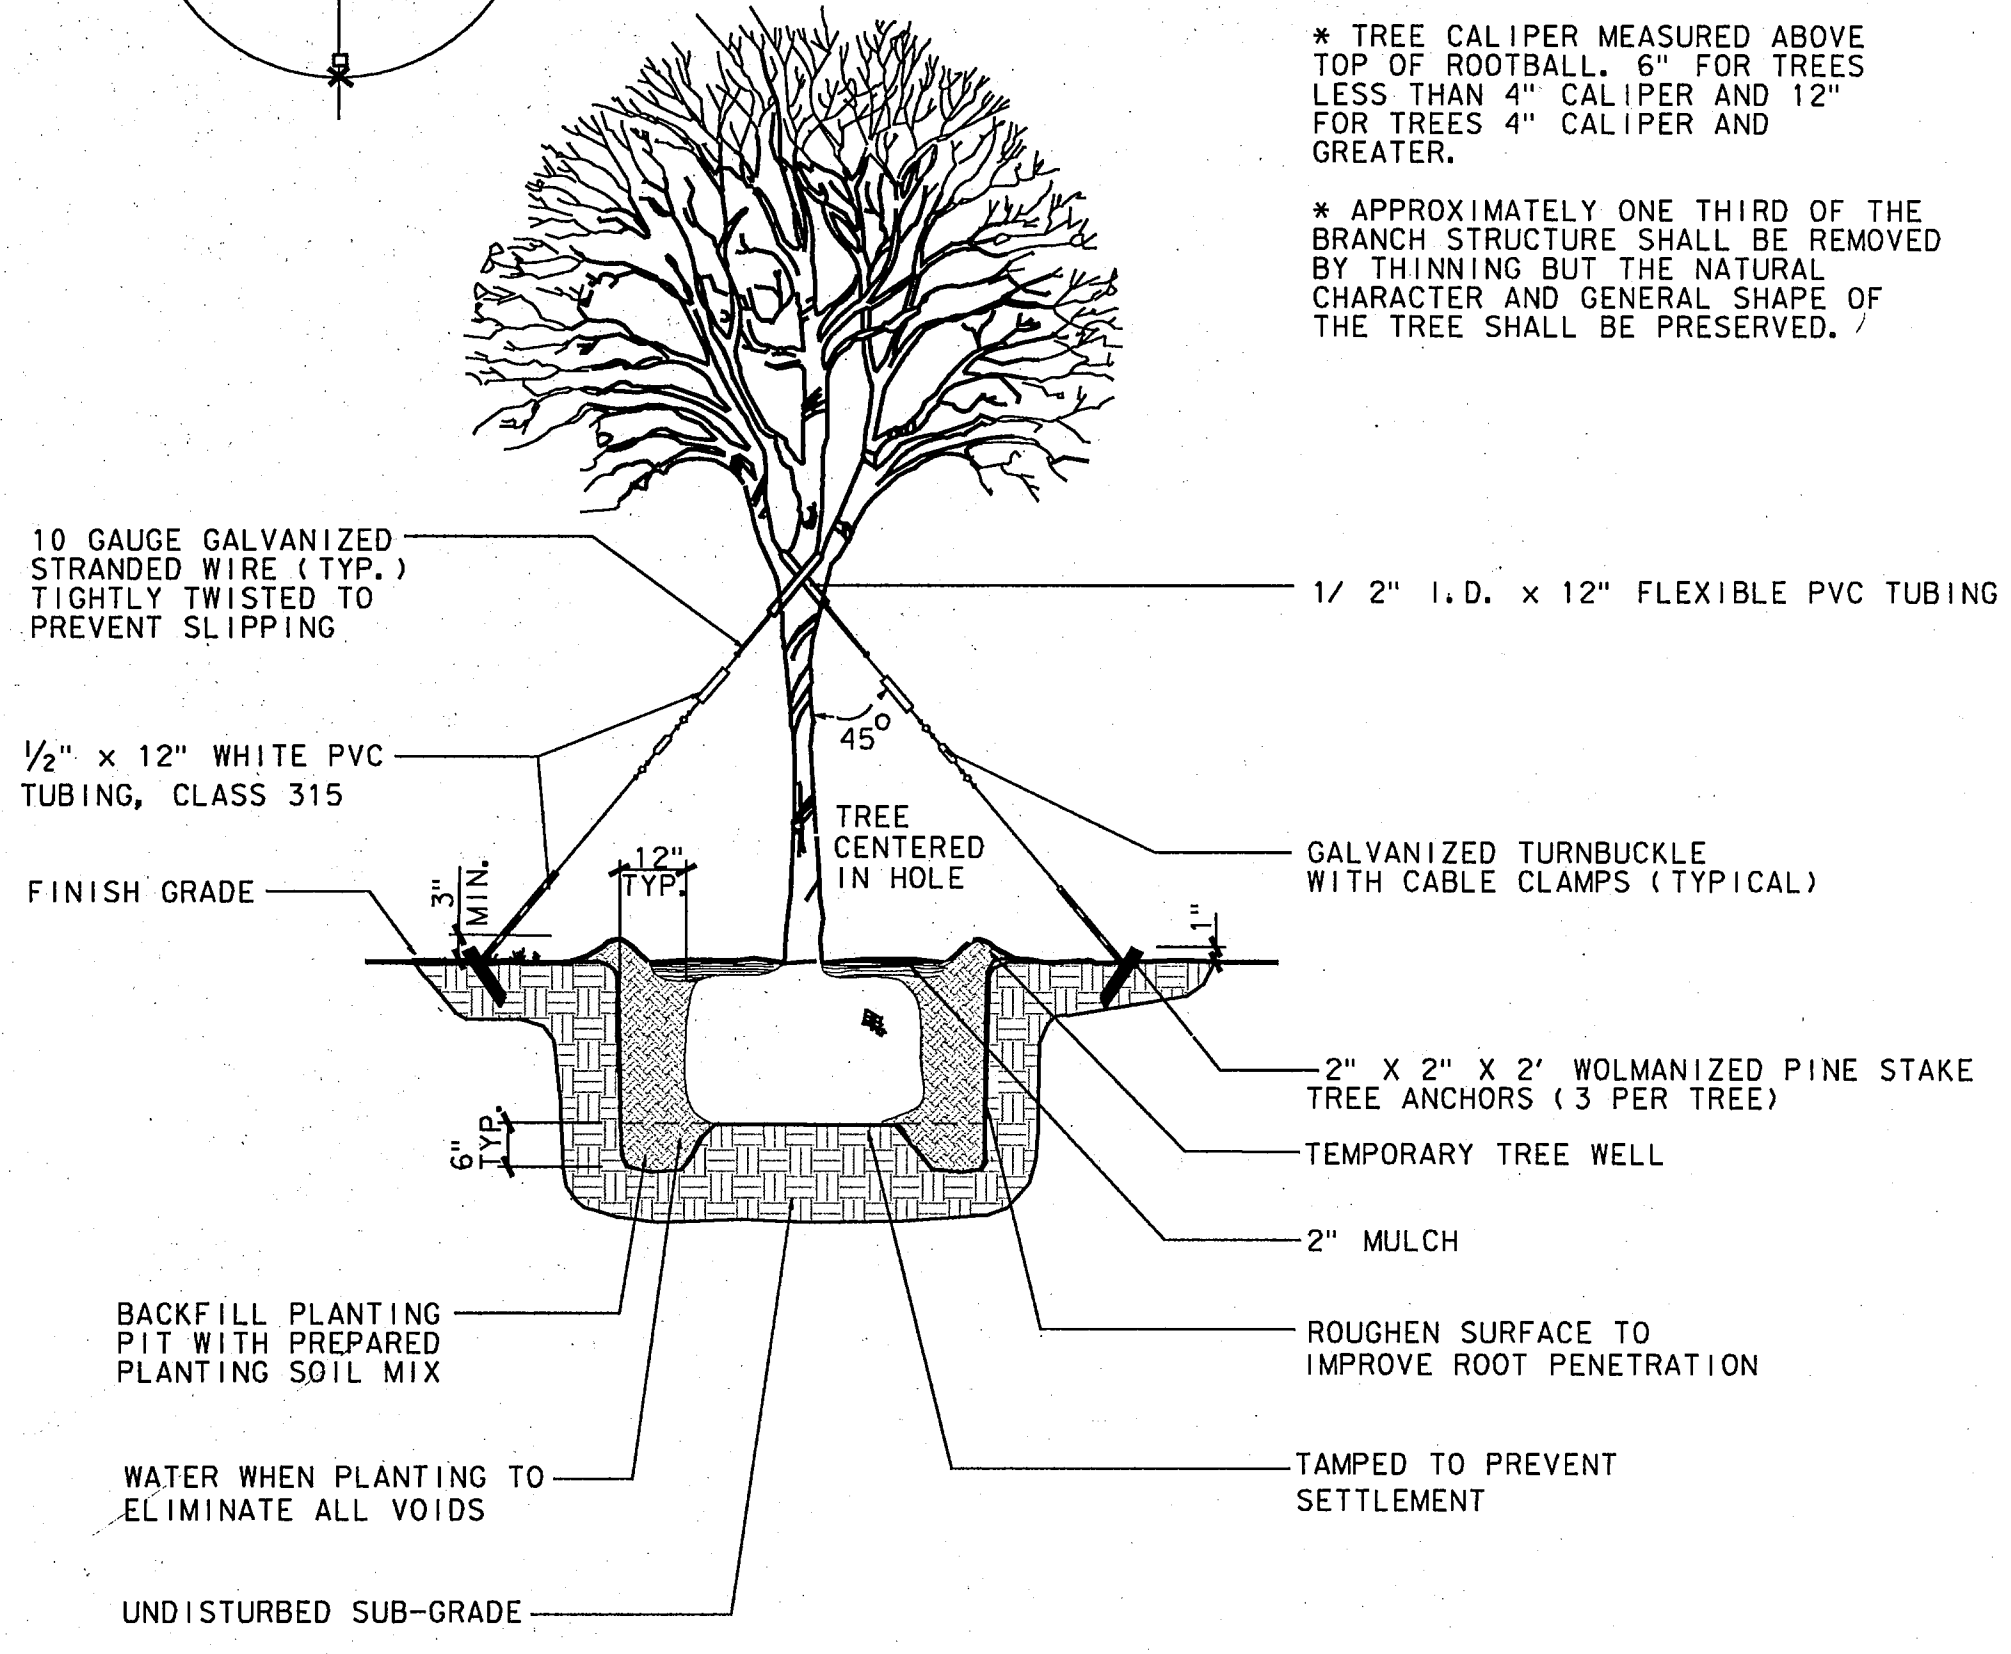


NOTES:

- * TEMPORARY TREE ANCHORS AND GUY WIRES TO BE REMOVED AFTER ONE FULL GROWING SEASON.
- * TREE CALIPER MEASURED ABOVE TOP OF ROOTBALL. 6" FOR TREES LESS THAN 4" CALIPER AND 12" FOR TREES 4" CALIPER AND GREATER.
- * APPROXIMATELY ONE THIRD OF THE BRANCH STRUCTURE SHALL BE REMOVED BY THINNING BUT THE NATURAL CHARACTER AND GENERAL SHAPE OF THE TREE SHALL BE PRESERVED.

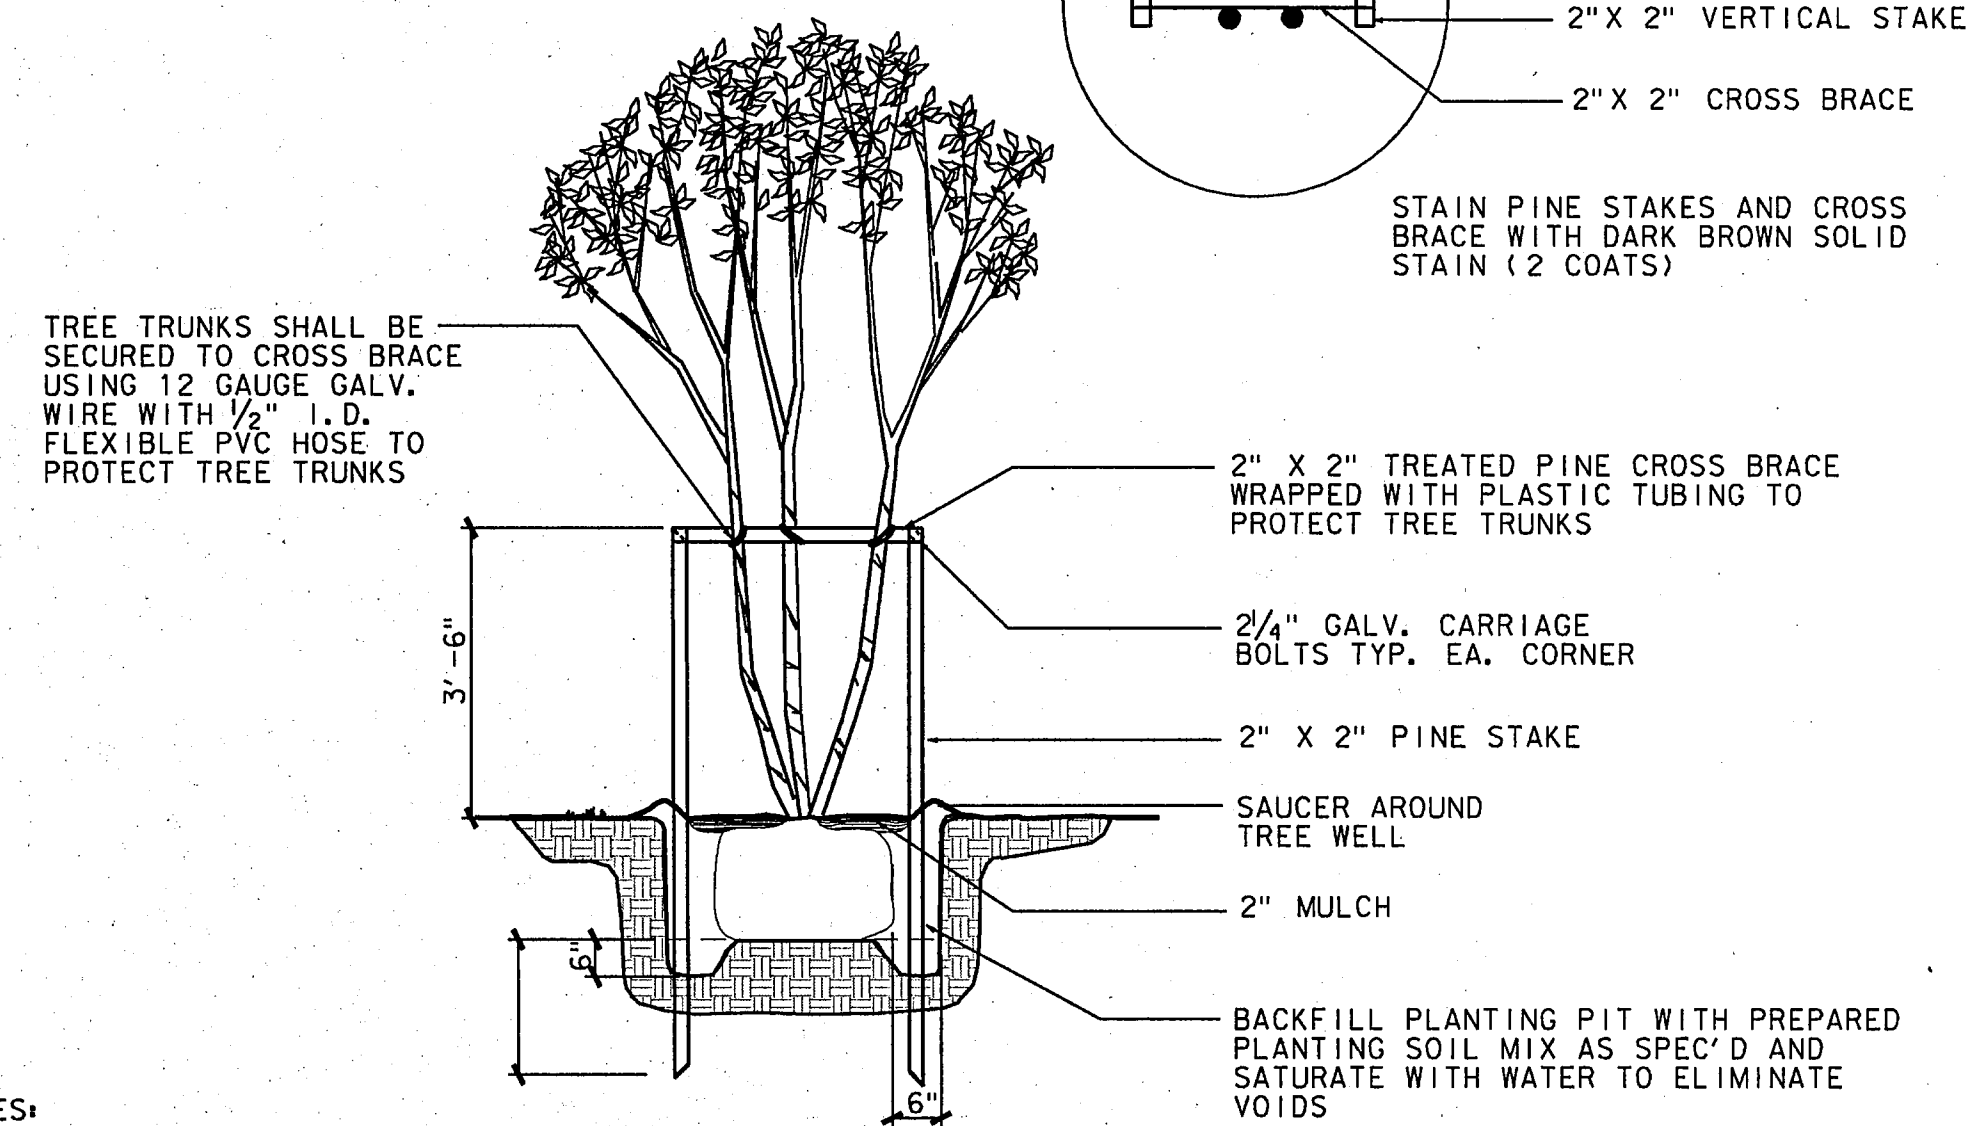

TREE PLANTING & STAKING DETAIL
NOT TO SCALE

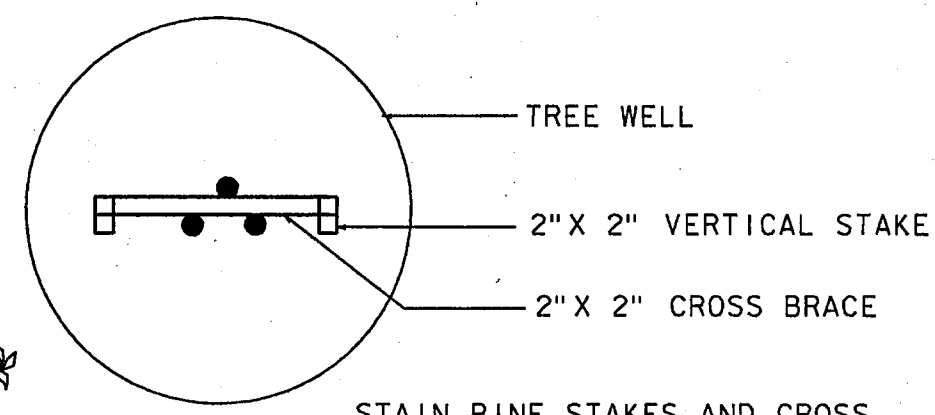

NOTES:

- * TEMPORARY TREE WELL, STAKES AND CROSS BRACE TO BE REMOVED AFTER ONE FULL GROWING SEASON
- * APPROXIMATELY 1/3 OF THE BRANCH STRUCTURE SHALL BE REMOVED BY THINNING, BUT THE NATURAL CHARACTER AND GENERAL SHAPE OF THE TREE SHALL BE PRESERVED.

MULTI-TRUNK TREE PLANTING & STAKING DETAIL
NOT TO SCALE

| 4 | | | |
|--|---------|----------|------------------------------|
| 3 | | | |
| 2 | | | |
| 1 | | | |
| NO. | DATE | REVISION | APPROV. |
| TOWN OF ADDISON, TEXAS | | | |
| MIDWAY/BELTLINE SANITARY SEWER PHASE II | | | |
| LIFT STATION LANDSCAPE ARCHITECTURAL SITE DETAILS | | | |
| Carter & Burgess <small>Consultants in Engineering, Architecture, Planning and the Environment</small> CARTER & BURGESS, INC. <small>7950 ELMBROOK DRIVE, SUITE 250 DALLAS, TX 75247-4961</small> | | | |
| Unit | Scale | 1"=20' | Date 04-05-96 |
| Designed | B. Luck | Checked | J. Lindner Job No. 93327601D |
| Drawn | B. Luck | Approved | J. Lindner Sheet 61 of 63 |

