
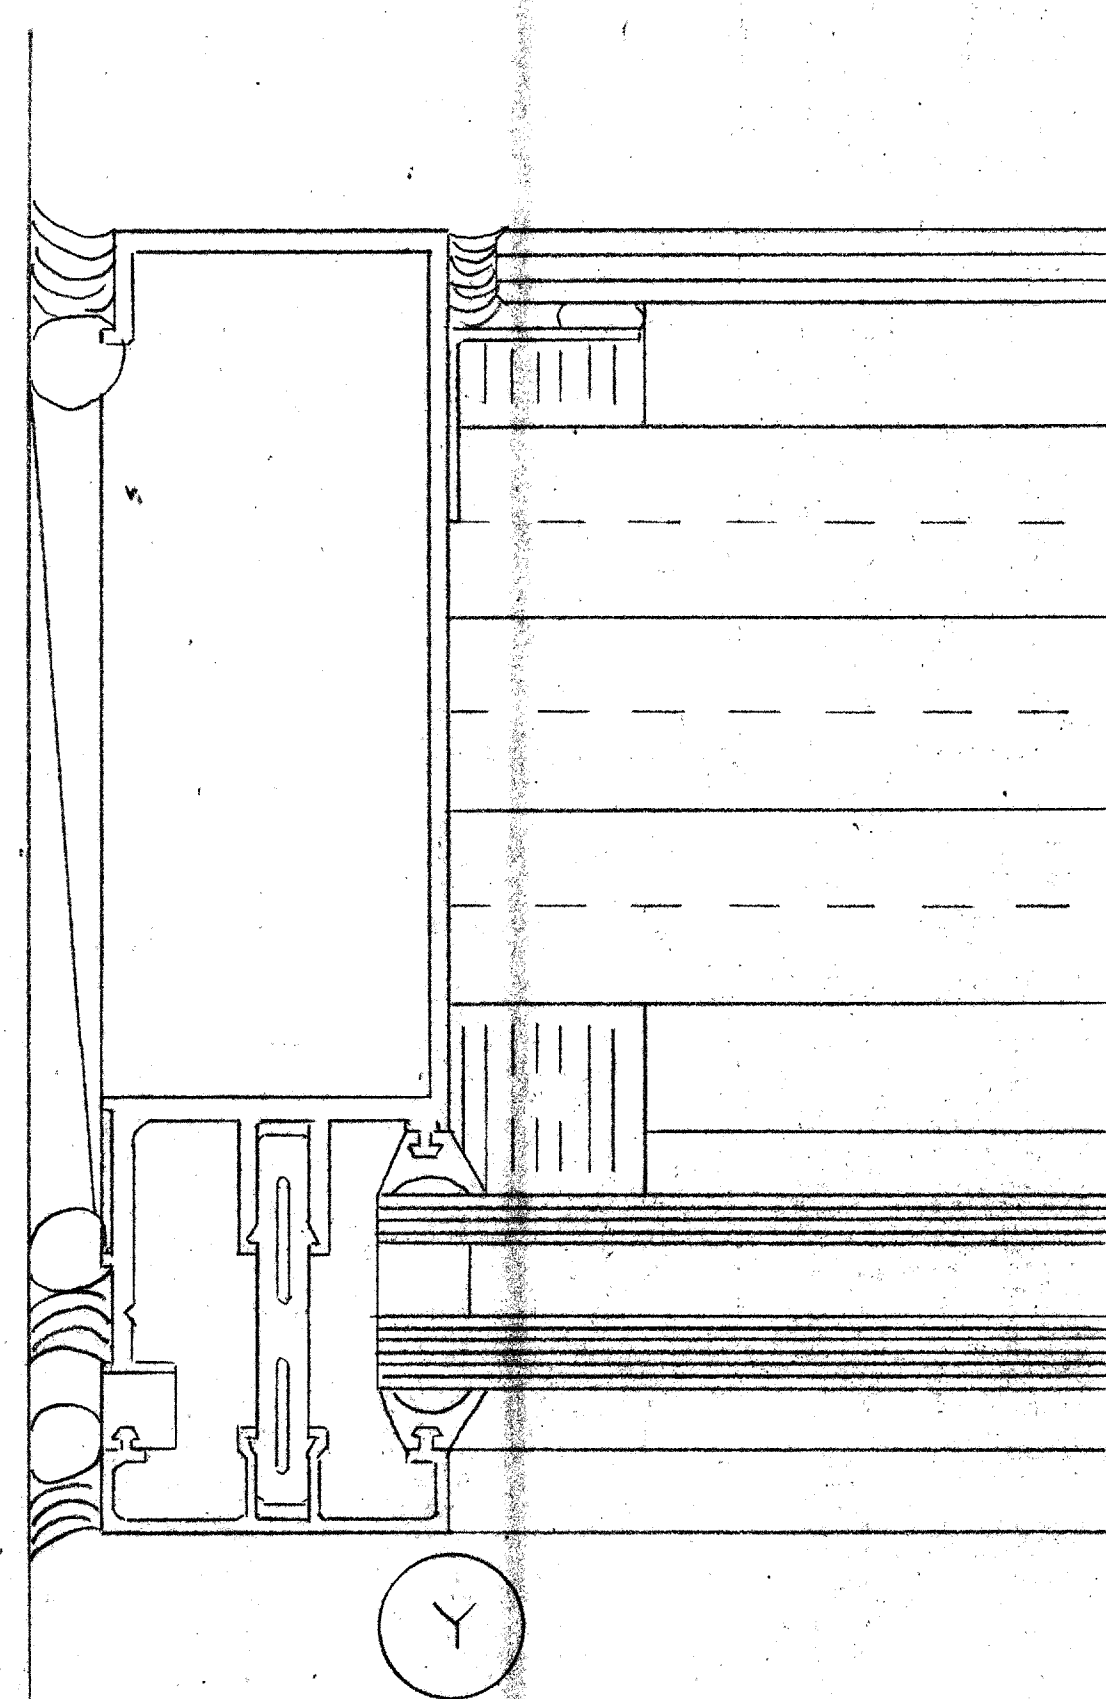


* REF. INT. ELEVATIONS A7.2

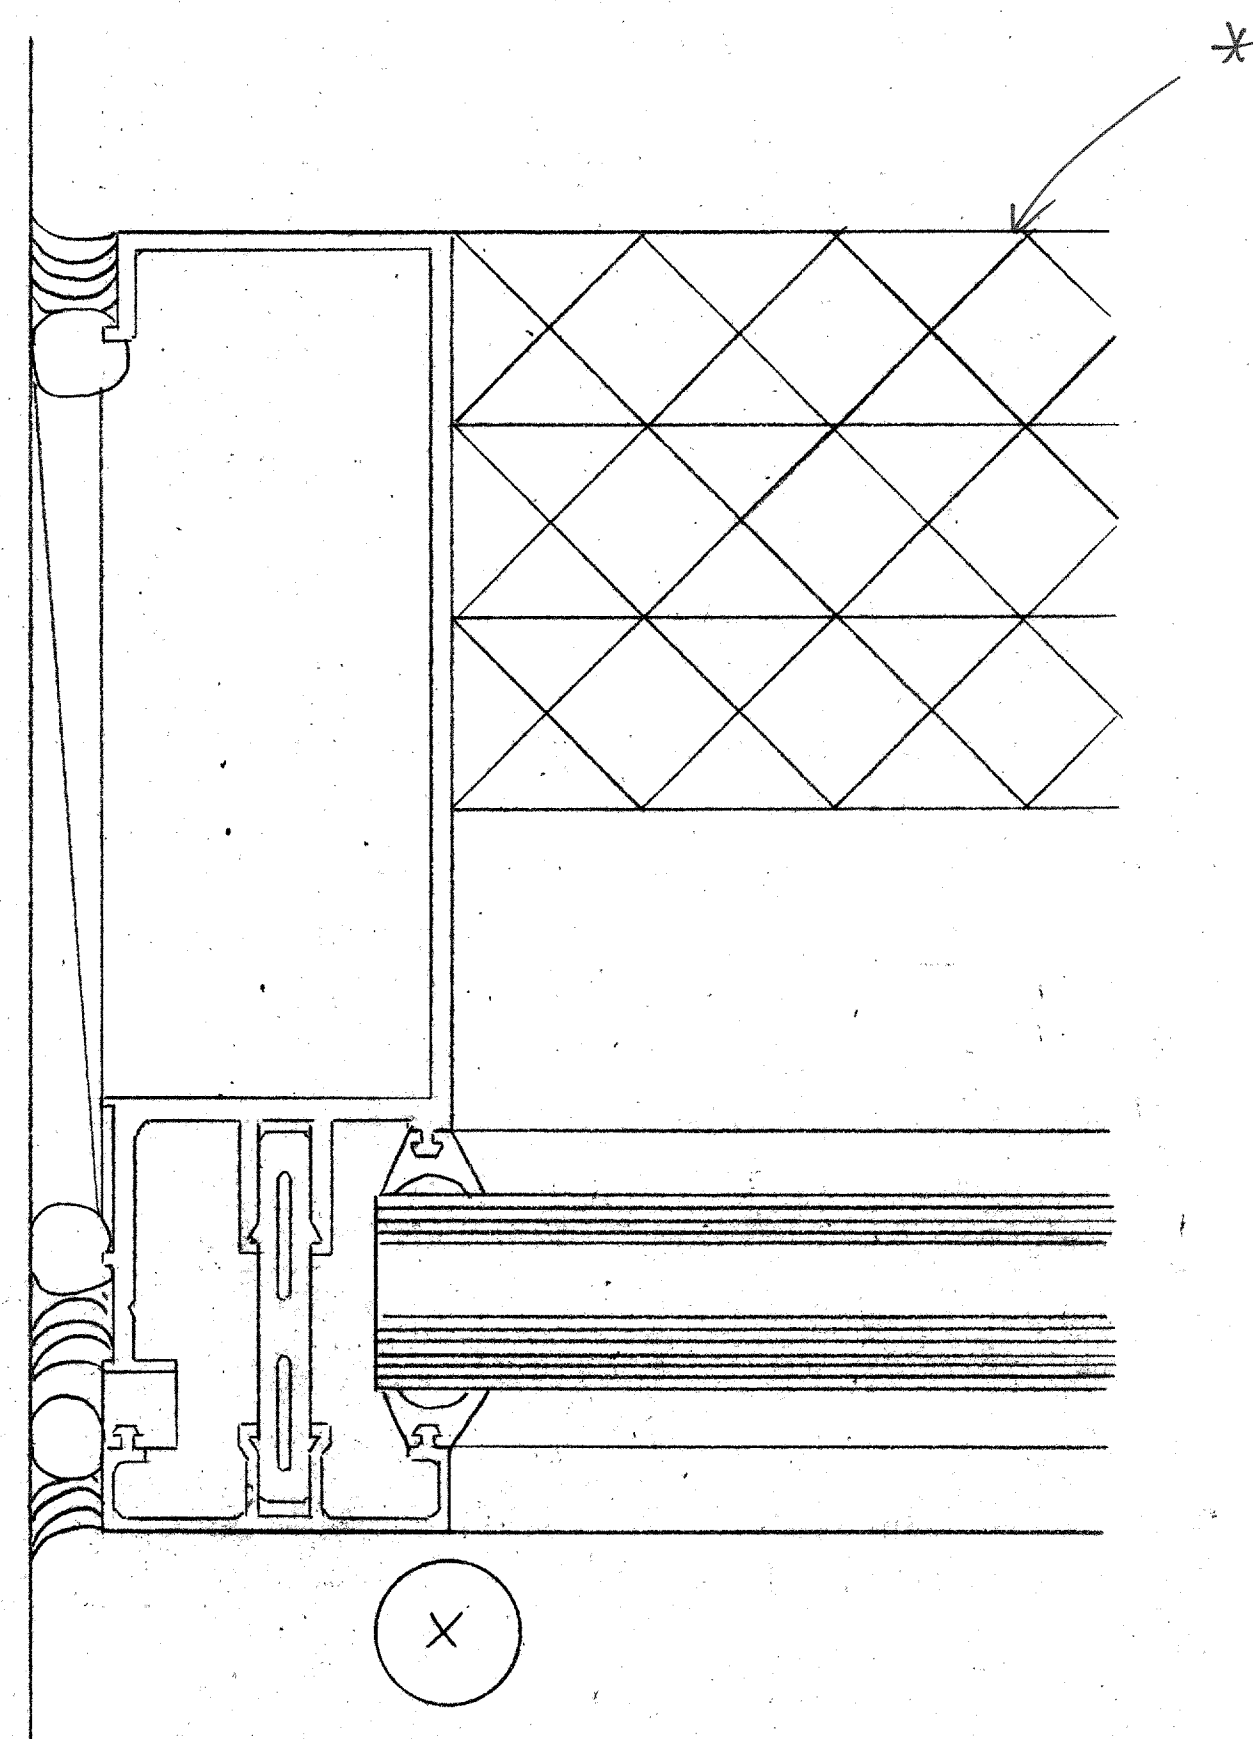

ADDISON ARTS AND EVENTS PAVILION
ADDISON, TEXAS

CUNNINGHAM ARCHITECTS DALLAS, TEXAS		
SCALE: FULL	APPROVED BY	DRAWN BY
DATE: 4-23-03		P. POTAMUS
BIG SKY CONSTRUCTION COMPANY, INC. SUNNYVALE, TEXAS		
INDUSTRIAL GLASS, INC. FORT WORTH, TEXAS		DRAWING NUMBER
		11 of 17