


FOODSERVICE EQUIPMENT ELEVATION

SCALE : 1/2" = 1'-0"

04

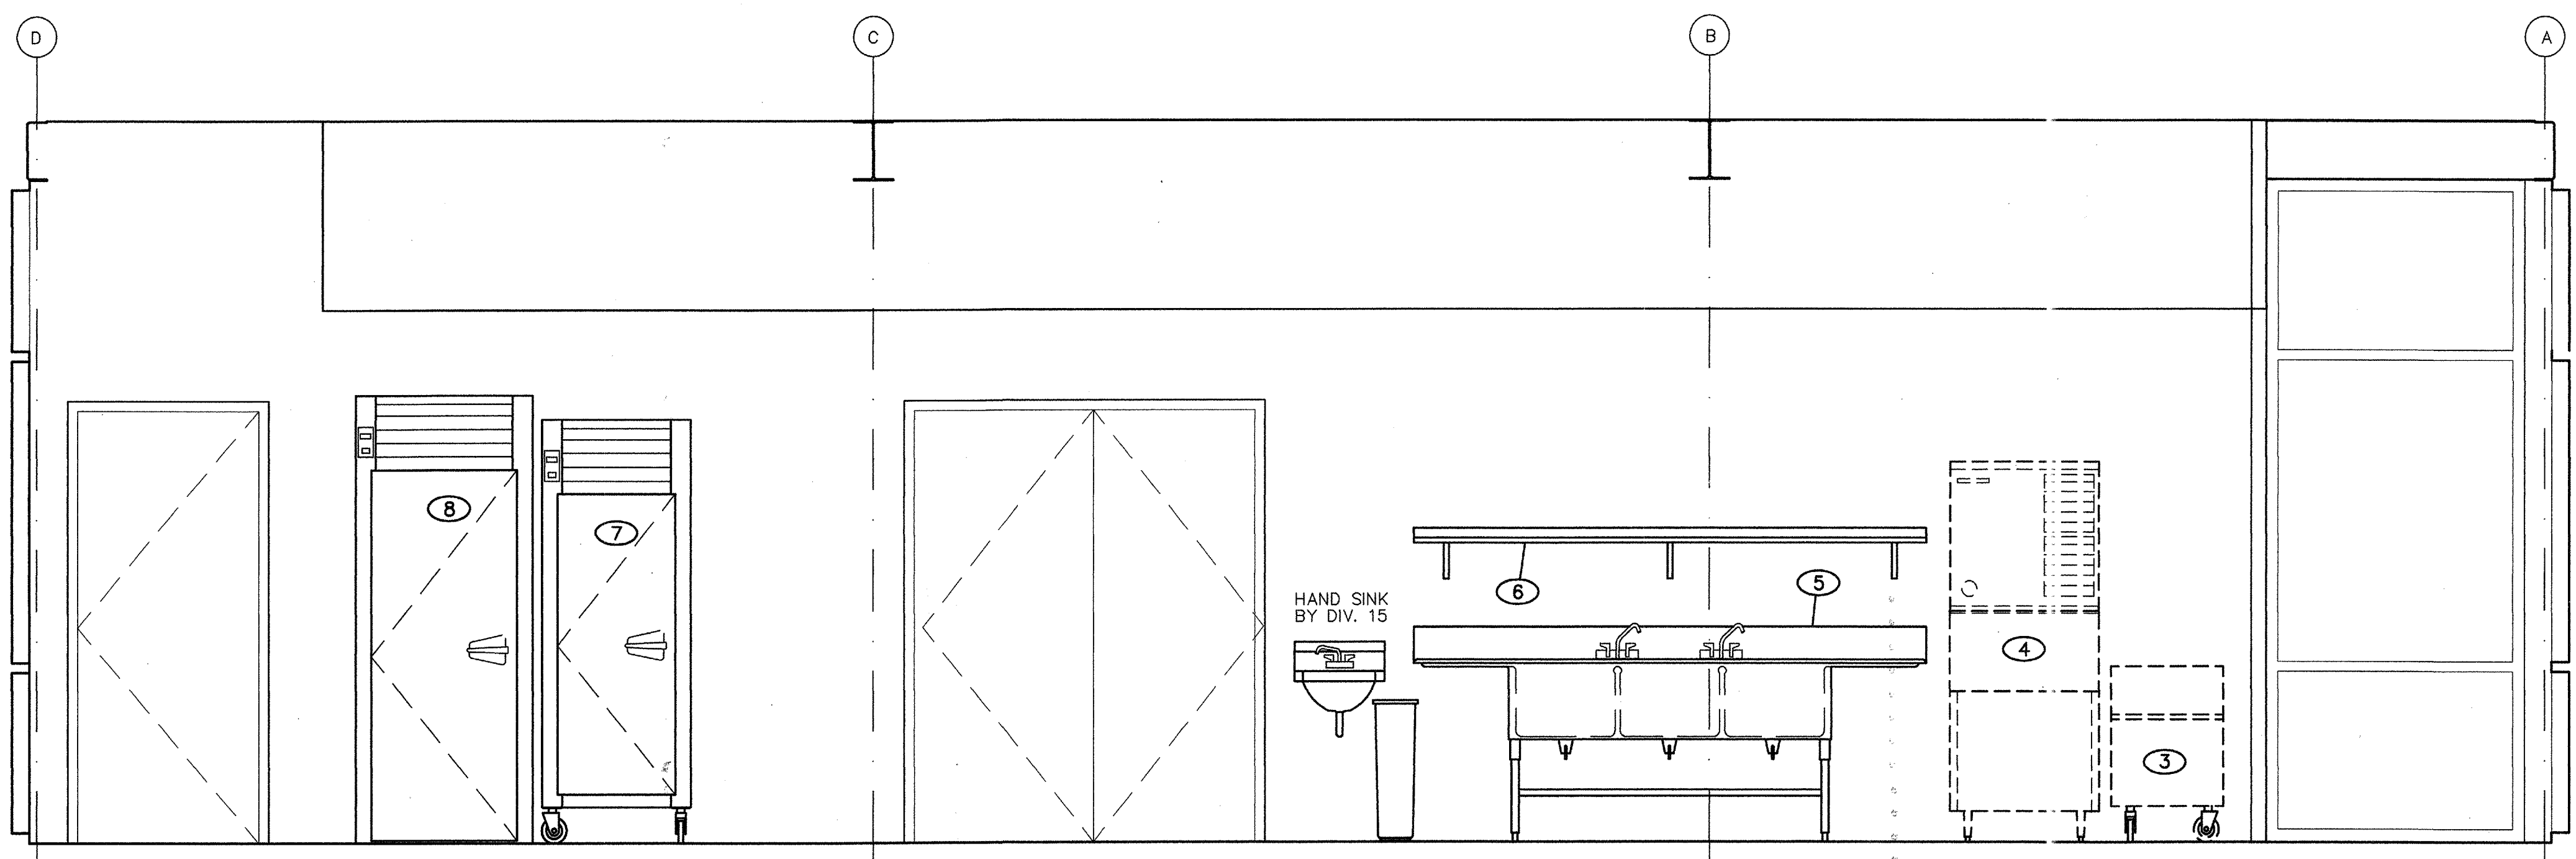

FOODSERVICE EQUIPMENT ELEVATION

SCALE : 1/2" = 1'-0"

03

**Addison Arts and
 Events Pavilion**
 Addison, Texas

date
01/22/03

issue
100% CD



WORRELL DESIGN GROUP
 10200 RICHMOND AVE., SUITE 280
 HOUSTON, TEXAS 77042-4191
 4226

FOODSERVICE
 EQUIPMENT
 ELEVATIONS

FS2.0

01.22.03