

EDI ARCHITECTS, INC.
 ARCHITECTURE PLANNING ENGINEERING INTERIOR DESIGN
 8400 WALNUT HILL LANE
 SUITE 100
 DALLAS, TEXAS 75245
 TEL. 750-1848

TOWN OF
ADDISON

**ADDITION TO
 PUBLIC WORKS SERVICE CENTER**
 Westgrove Road
 Addison, Texas

11 JUNE 86 -
 24 JULY 1986 - BID

Rev 6/7 1002.86


PROPERTY OF
 TOWN OF ADDISON
E2.4

SHEETS
 JOB NO. 851-107


LIGHTING FIXTURE SCHEDULE

TYPE	MANUFACTURER	CATALOG NUMBER	FINISH	MTG.	LAMPS		NOTES
					NO.	WATTS/DESCRIPTION	
A	KEENE	XL2 6VB440-277V	STD.	R	4	40/F40CWT12	
B	KEENE	XL26VB340-277V	STD.	R	3	40/F40CWT12	
C	KEENE	XL26VB240-277V	STD.	R	2	40/F40CWT12	
D	KEENE	XL26VB240-120V	STD.	R	4	40/F40CWT12	
E	NOT USED						
F	KEENE	MPS2630340-277V	STD.	R	3	40/F40CWT12	
G	KEENE	MPS2630340-120V	STD.	R	3	40/F40CWT12	
H	NL	R6888	CLEAR	R	1	150/A-21	
I	NOT USED						
J	NL	R6910	CLEAR	R	1	150/A-21	
K	KEENE	PC1RW-175MH	WHITE	R	1	175/M57P-175/u	
L	KEENE	C296SL-277V	STD.	P	2	75/F96CWT12	
M	KEENE	C24ORS-277V	STD.	P	2	40/F40CWT12	
N	NL	R5100	BLACK	R	1	75/R-40	
O	NOT USED						
P	KEENE	C296SL-120V	STD.	P	2	75/F96CWT12	
Q	KEENE	C24ORS-120V	STD.	P	2	40/F40CWT12	
R	CROUSE HINDS	EWCK210	STD.	S	1	150/A-21	
S	NOT USED						
T	QUALITY	I17-146-277-MPS-400 M/S21-305L-B01E	BRONZE	PL	1	400/CLEAR RPS	
U	CROUSE HINDS	VXMBE-156P	STD.	B	1	150/A-21	
V	IMPERIAL BRONZELITE	FL 3040-FL-A-B-0°	BLK	-	1	40/F40T12	
W	BEJUMINI	BA-21-B H/160-6-4-277V	STD	S	2	75/F96CWT12	
X	KEENE	ES 2400 MA	BRZE	PL	1	400/HH	
Y	KEENE	ES 2750 MA	BRZE	PL	1	280/HH	
X	LITHONIA	ES 1R-ELC-277	STD.	S		INCLUDED	
XA	LITHONIA	ES 2R-ELC-277	STD.	S		INCLUDED	
XB	LITHONIA	ES 1R-ELC	STD.	S		INCLUDED	



S - SURFACE R - RECESSED P - PENDANT W - WALL PL - POLE B - BRACKET

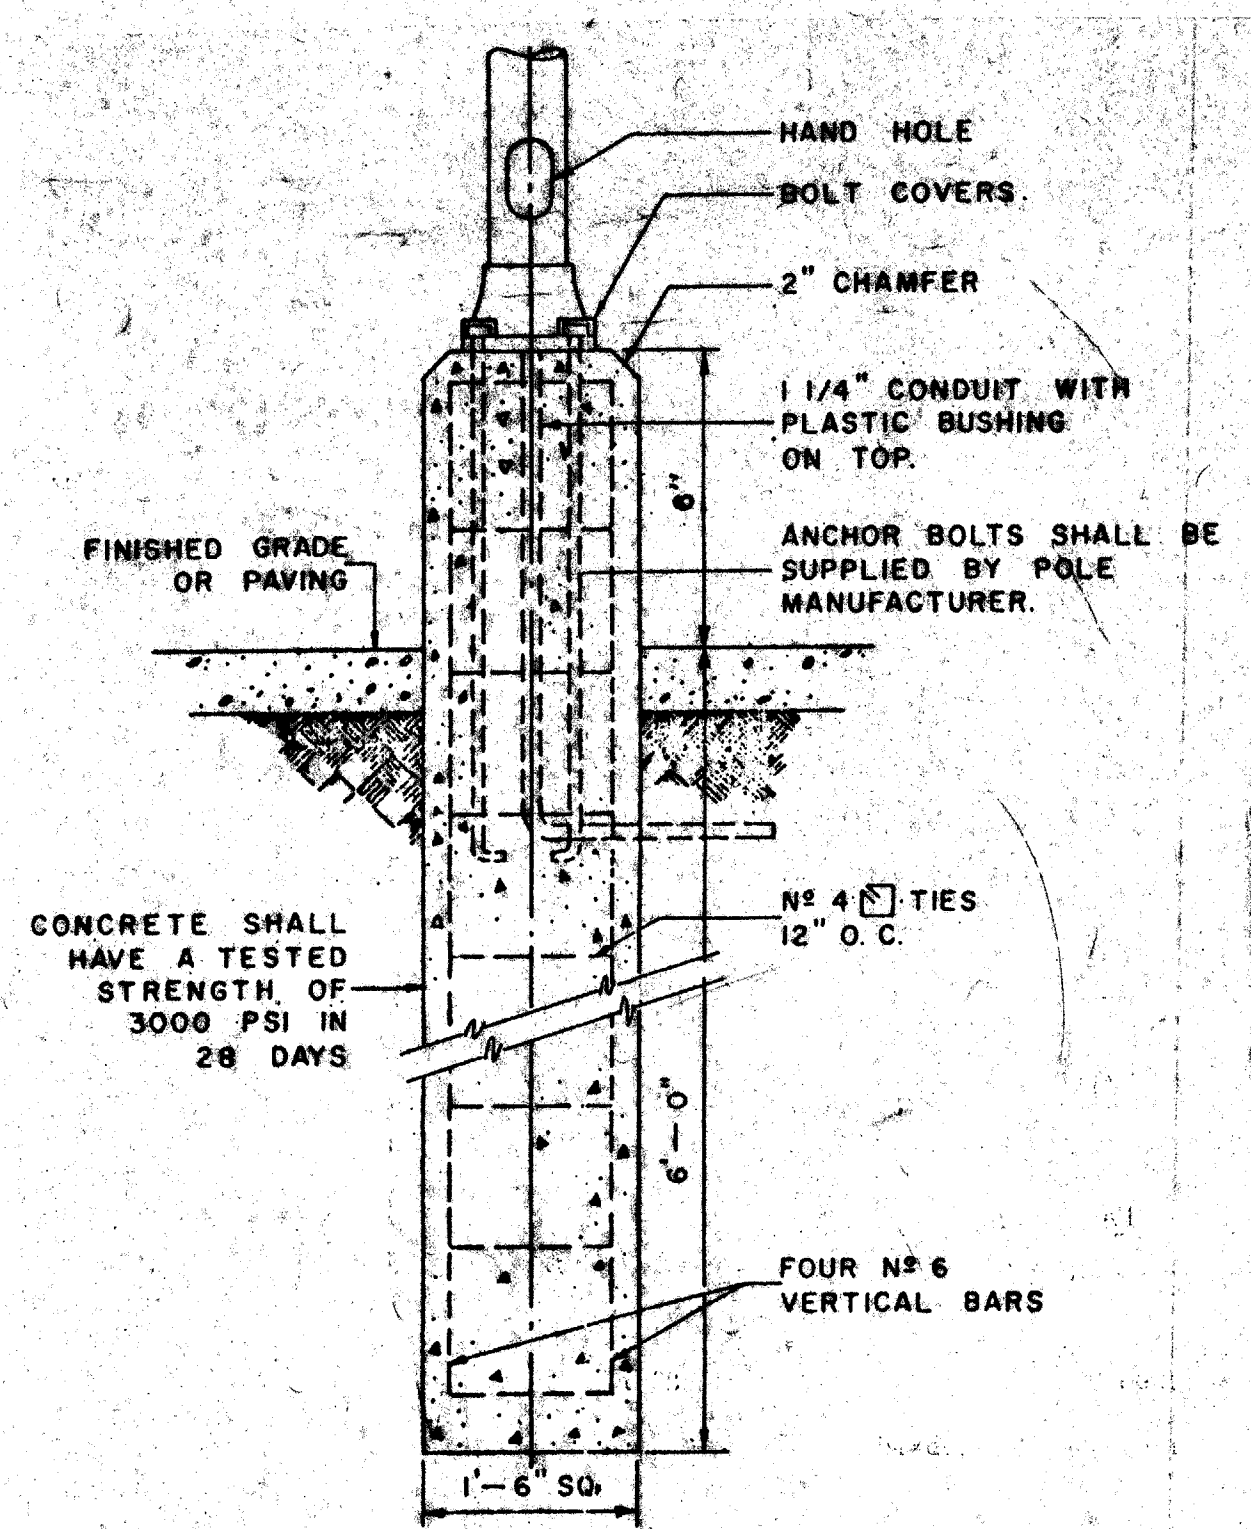

DETAIL OF LIGHT POLE BASE
 SCALE: NONE

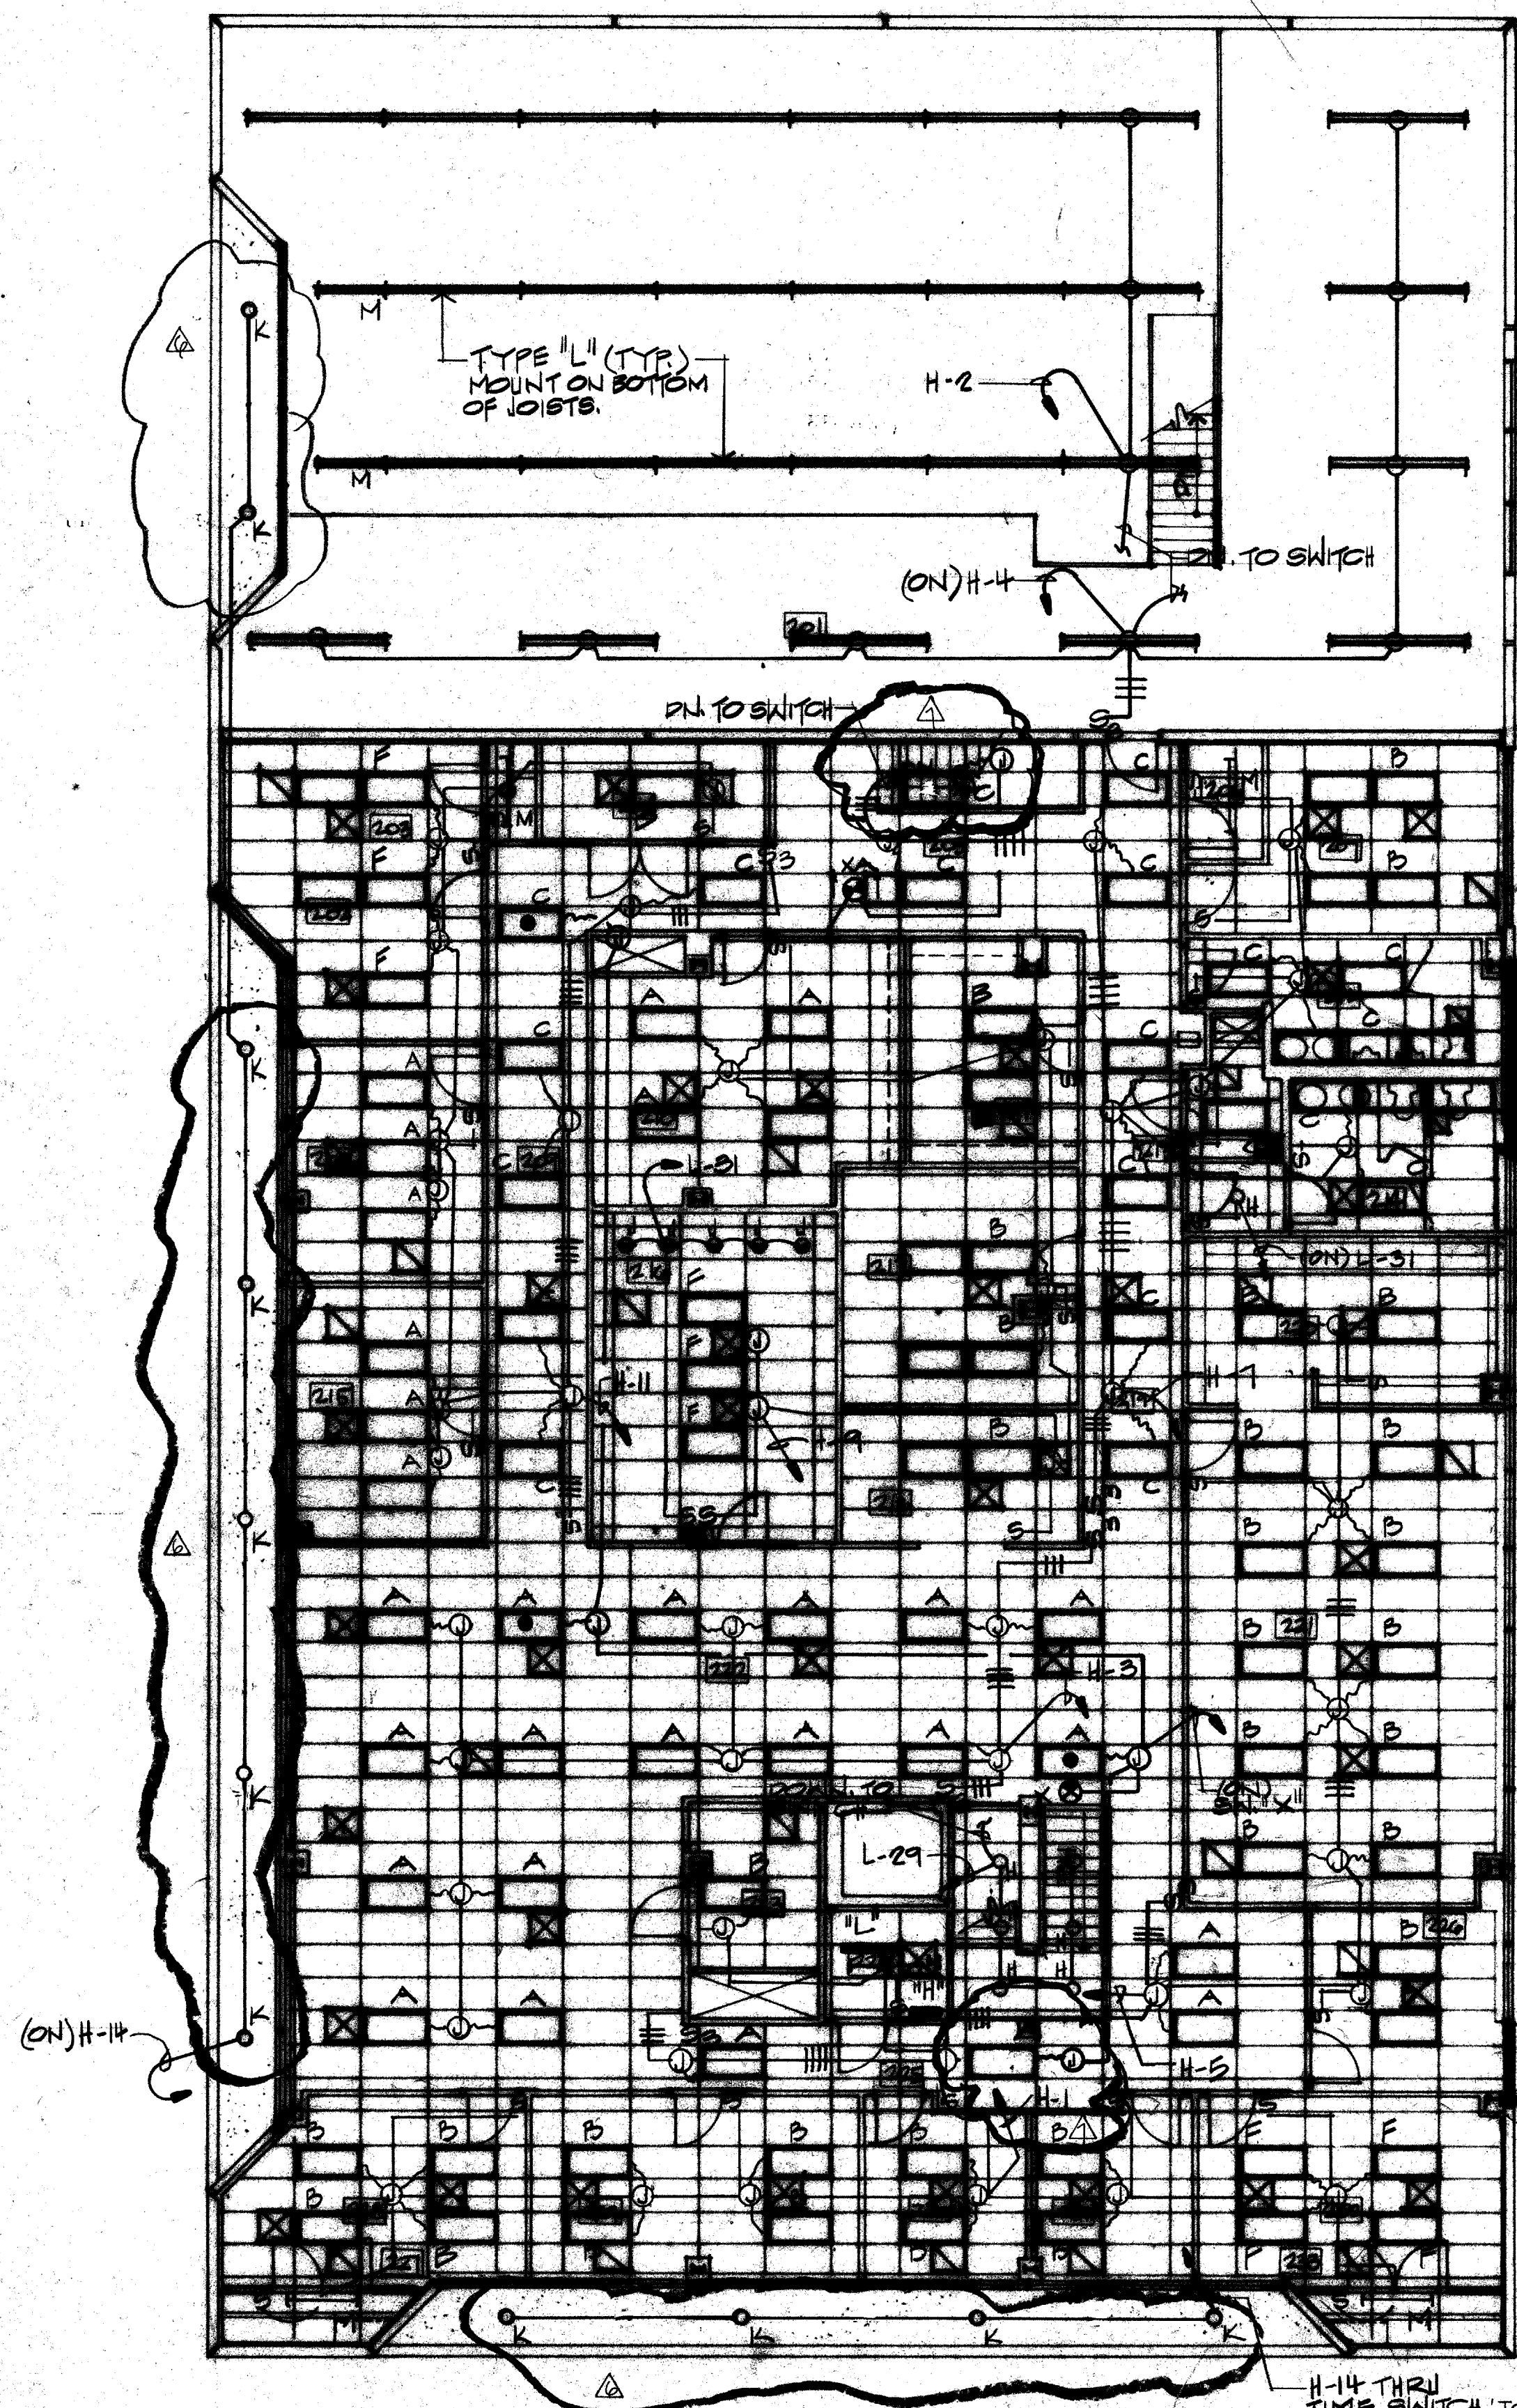

01 SECOND FLOOR PLAN - LIGHTING

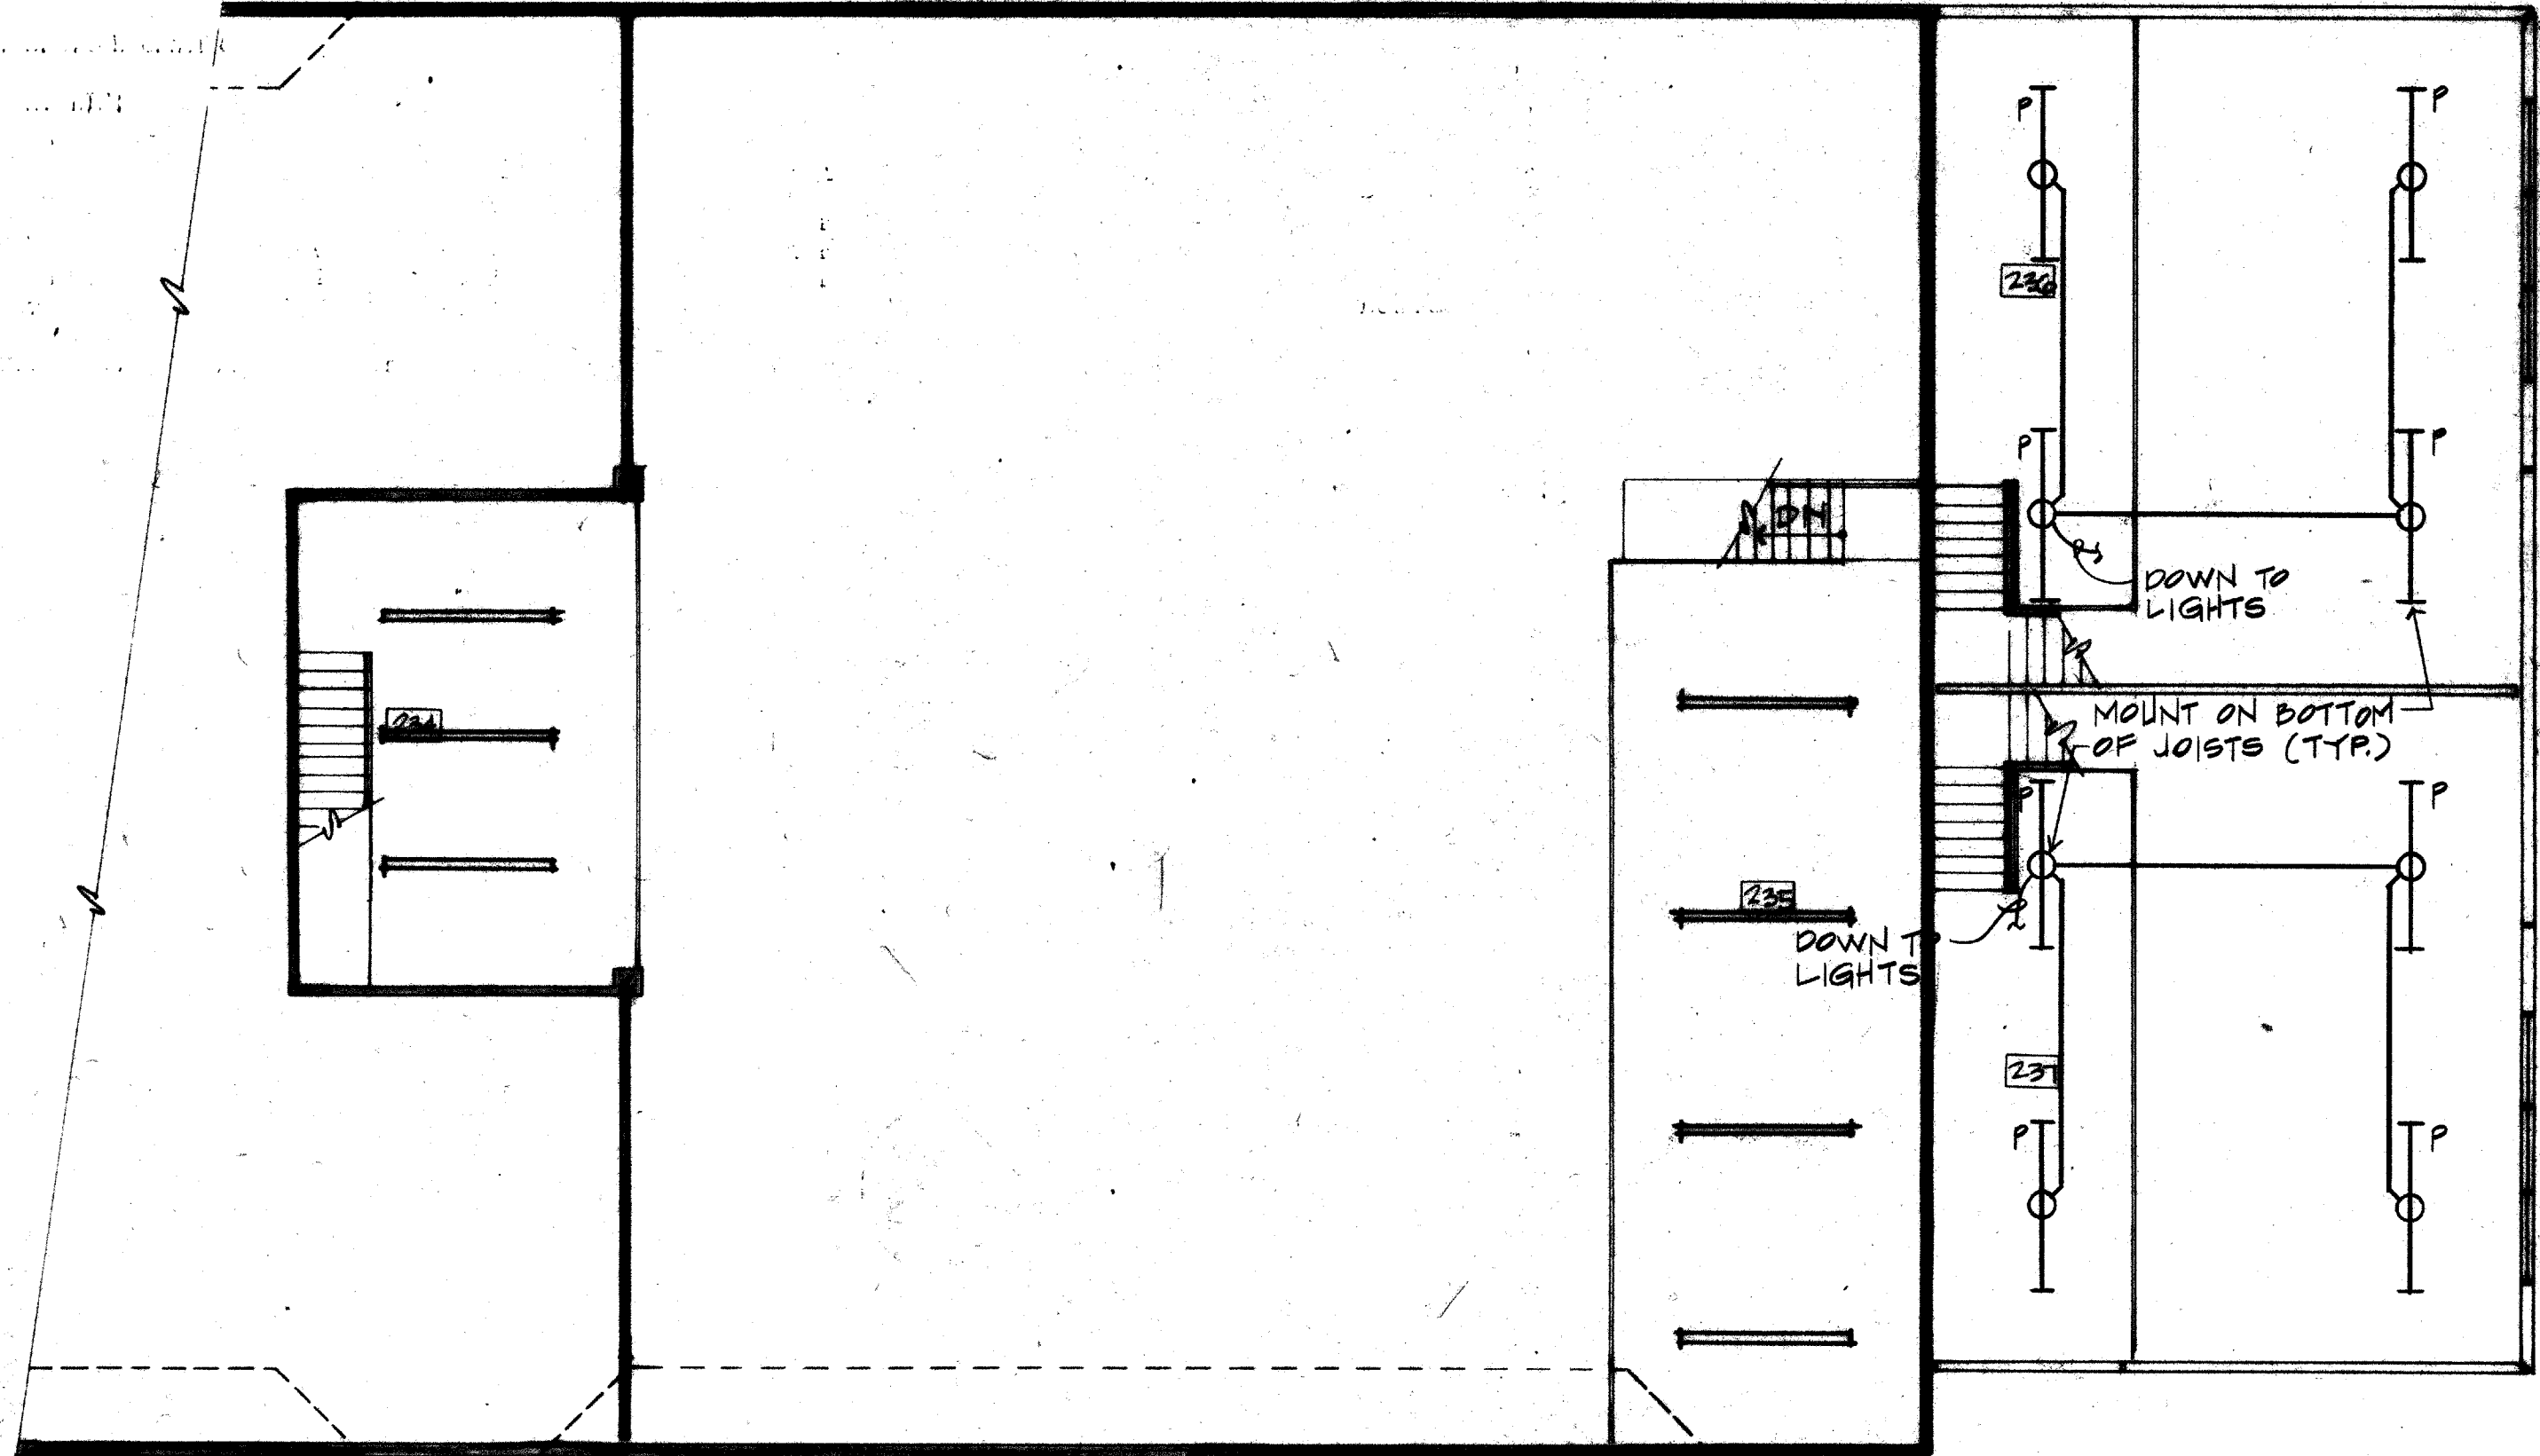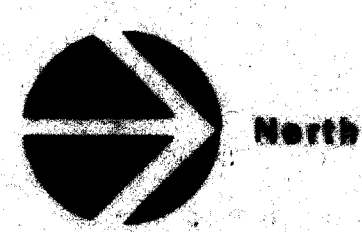

11 JUN 86
 11 JUN 86
 11 JUN 86
 11 JUN 86