


**STONE  
COTTAGE**

ADDISON  
TEXAS


TOWN OF  
ADDISON




1 ELEVATION - SOUTH WALL OF MULTIPURPOSE ROOM  
SCALE 3/8"=1'-0"

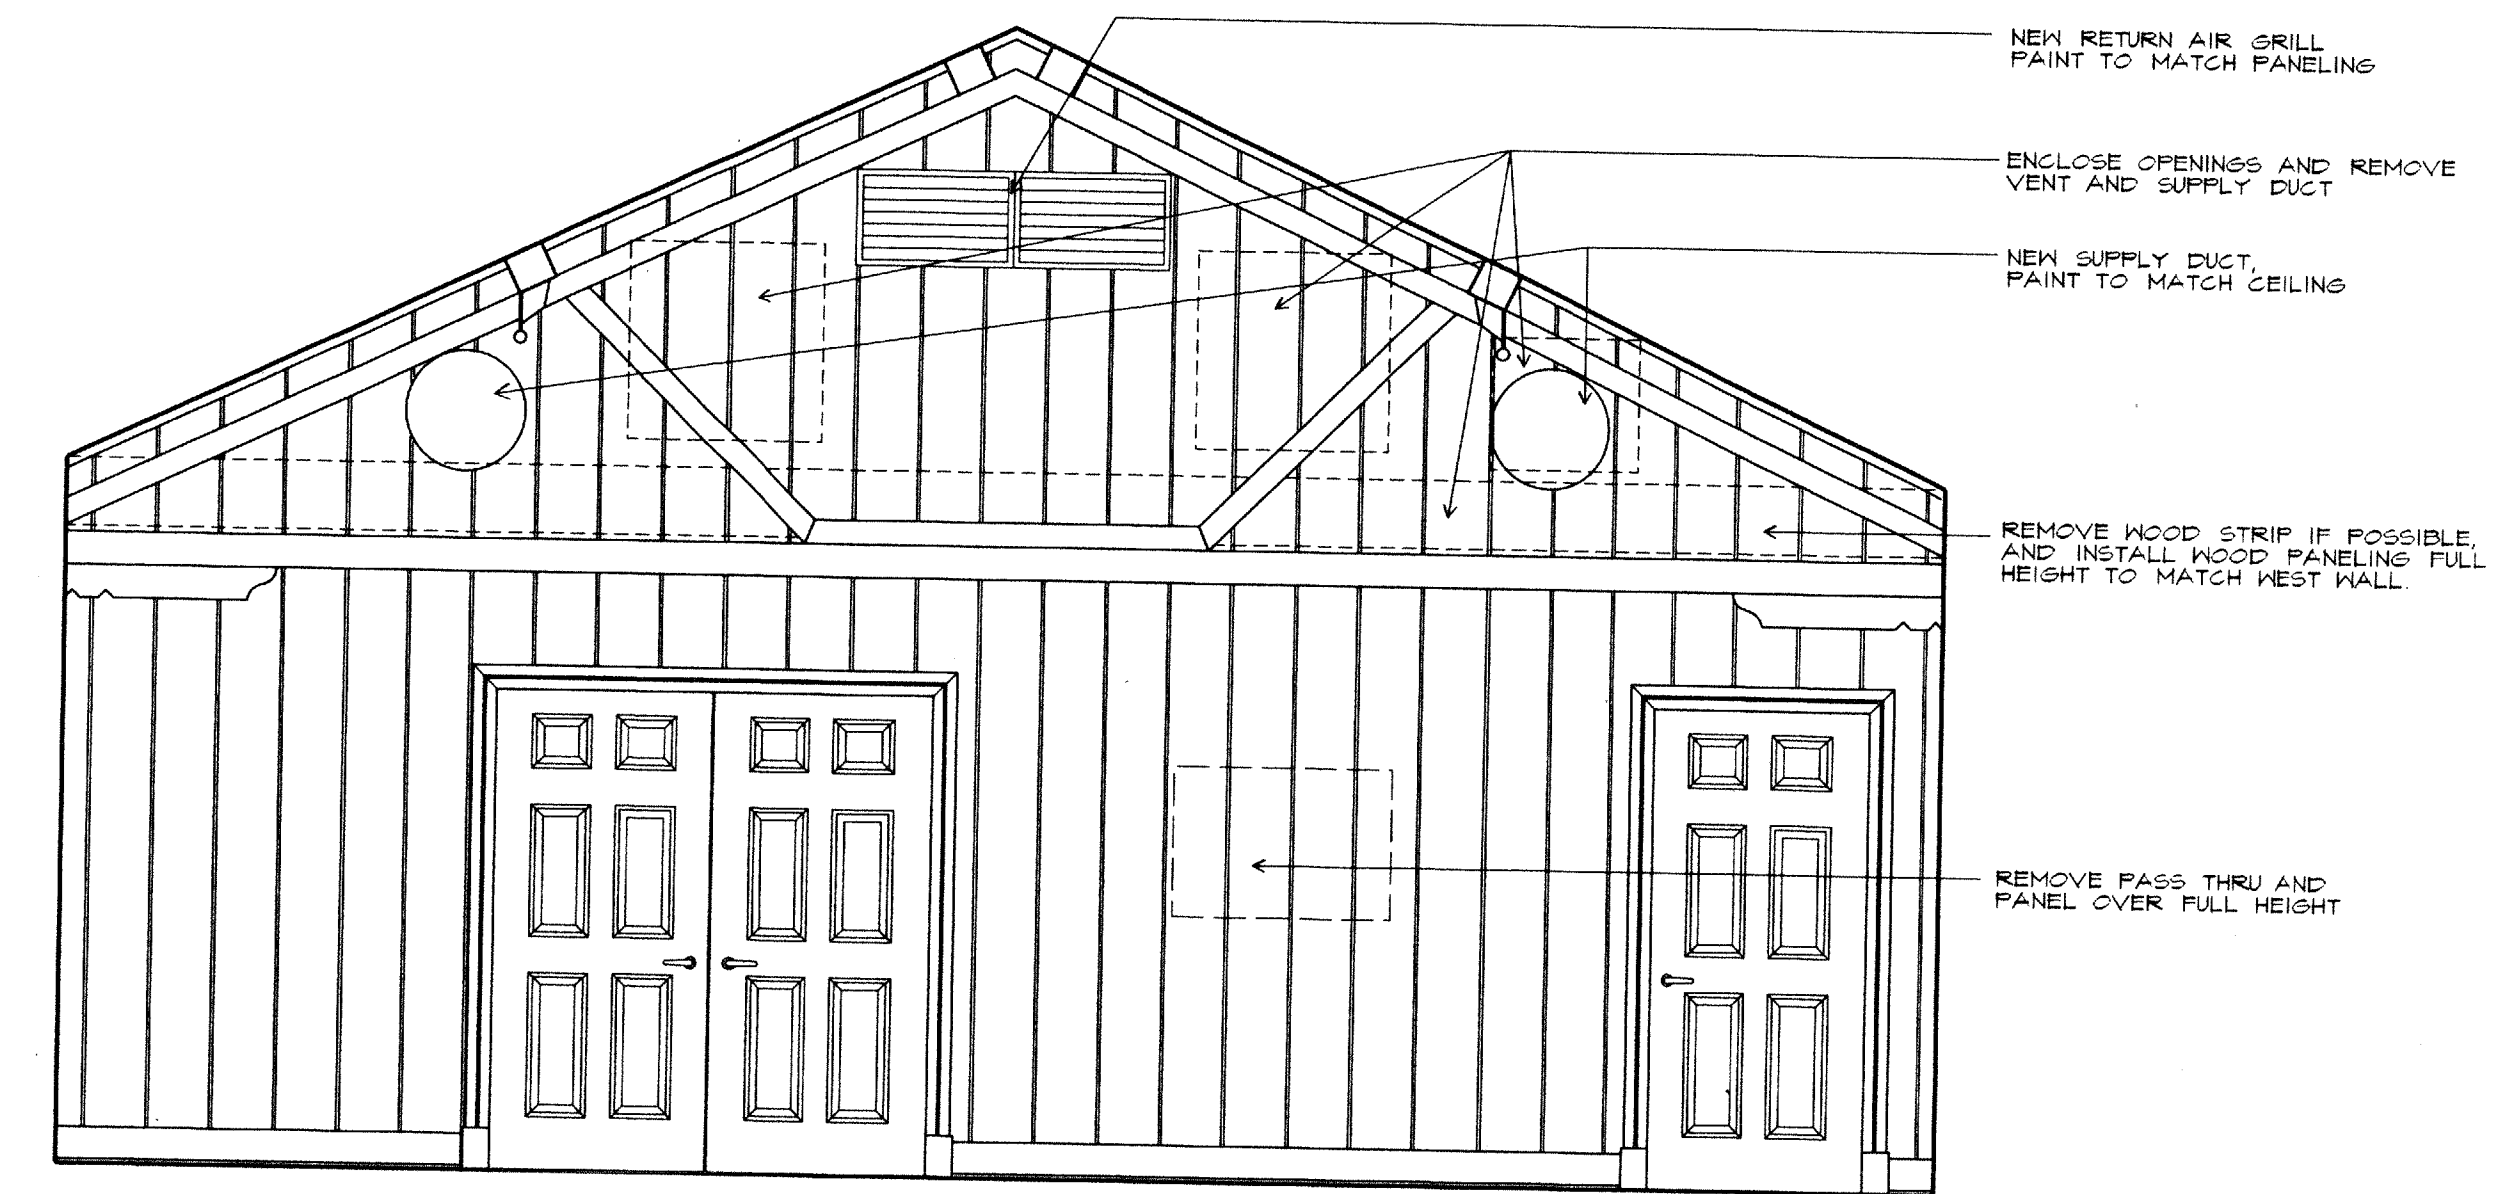


2 ELEVATION - EAST WALL OF MULTIPURPOSE ROOM  
SCALE 3/8"=1'-0"

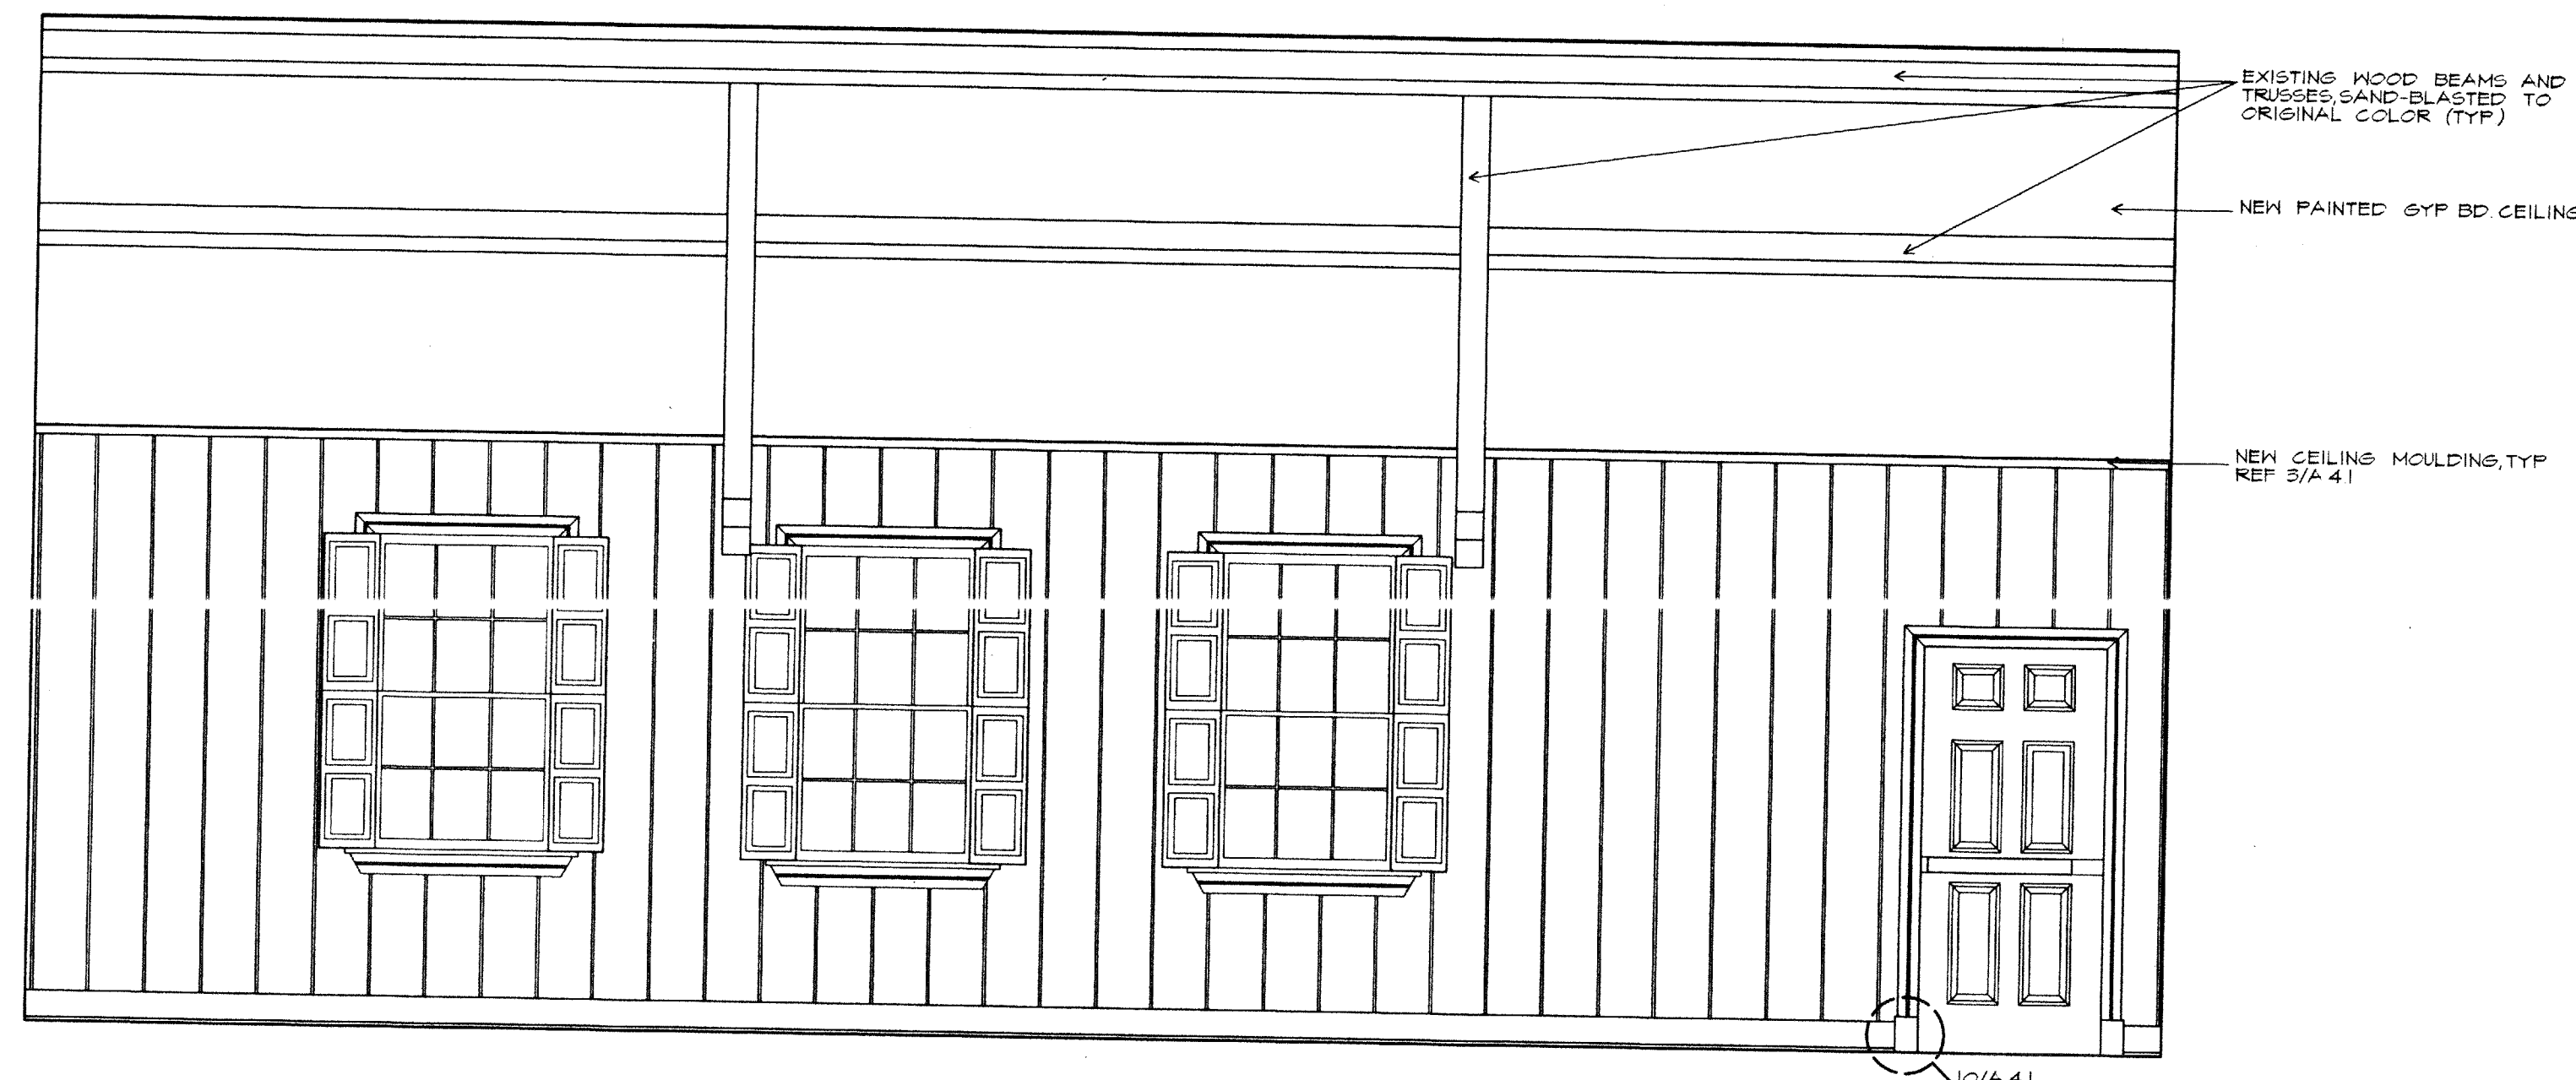


3 ELEVATION - NORTH WALL OF MULTIPURPOSE ROOM  
SCALE 3/8"=1'-0"

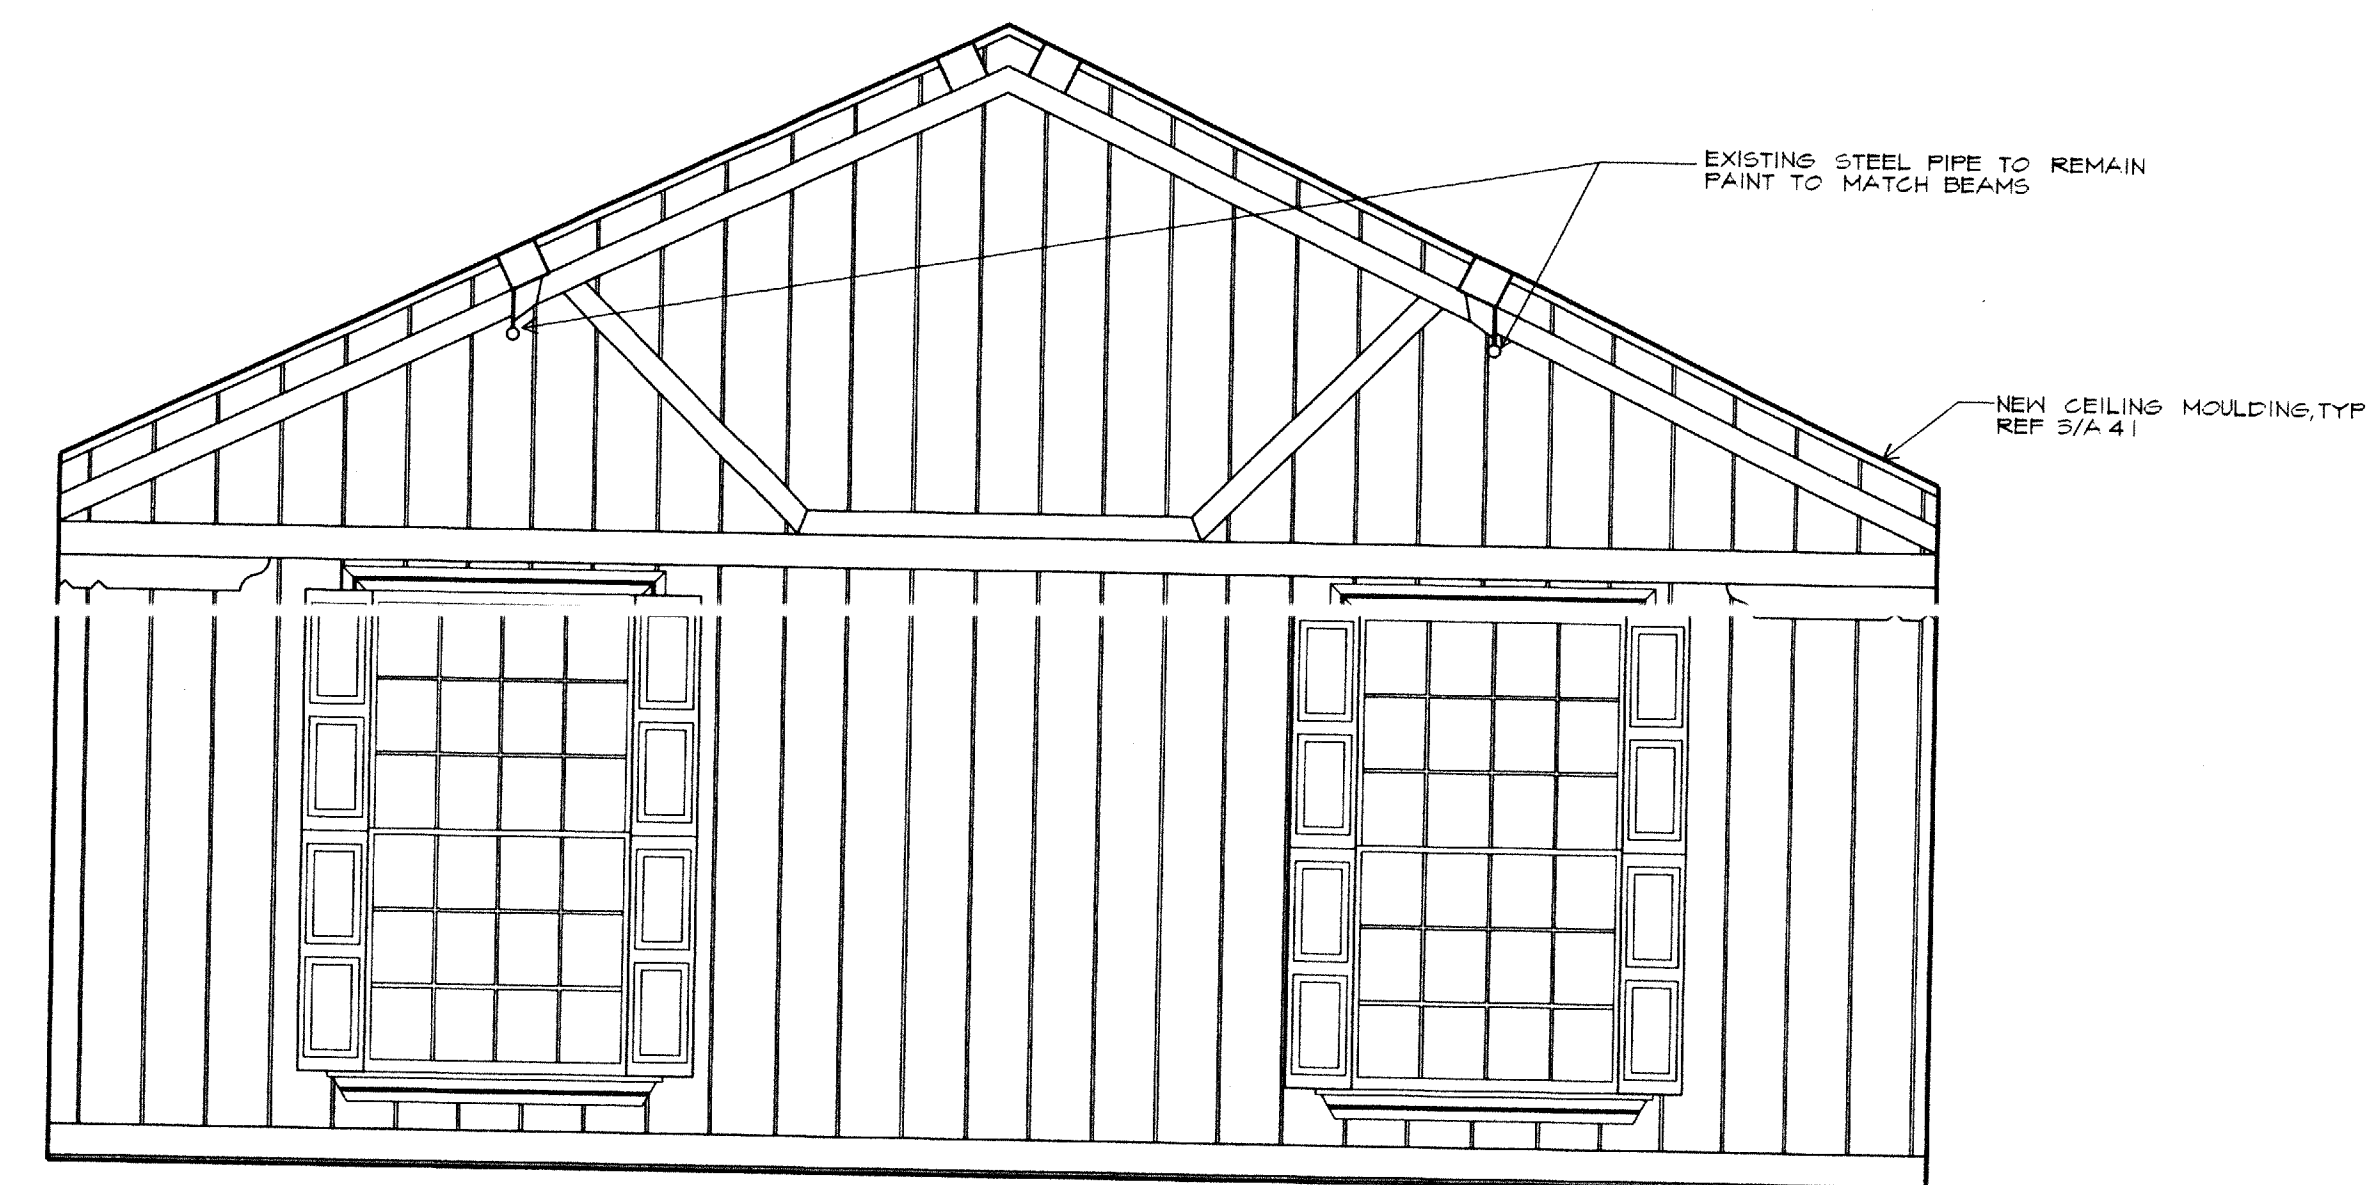


4 ELEVATION - WEST WALL OF MULTIPURPOSE ROOM  
SCALE 3/8"=1'-0"

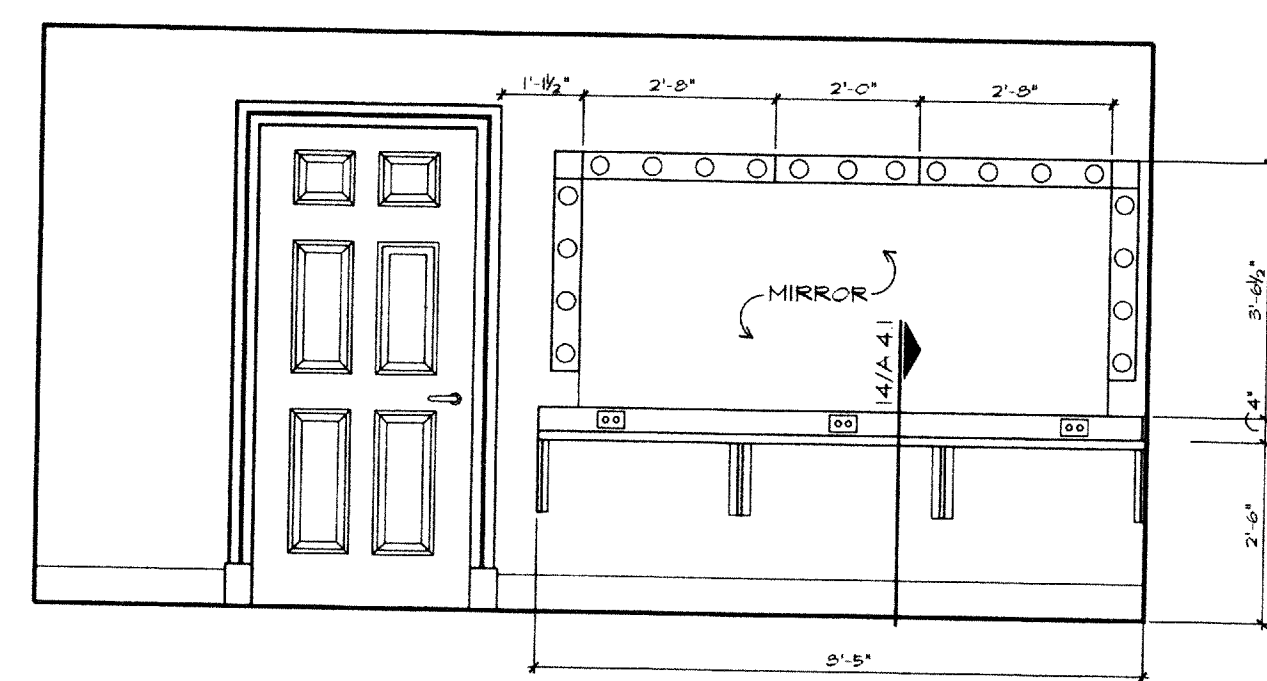


5 ELEVATION @ MIRRORS  
SCALE 3/8"=1'-0"

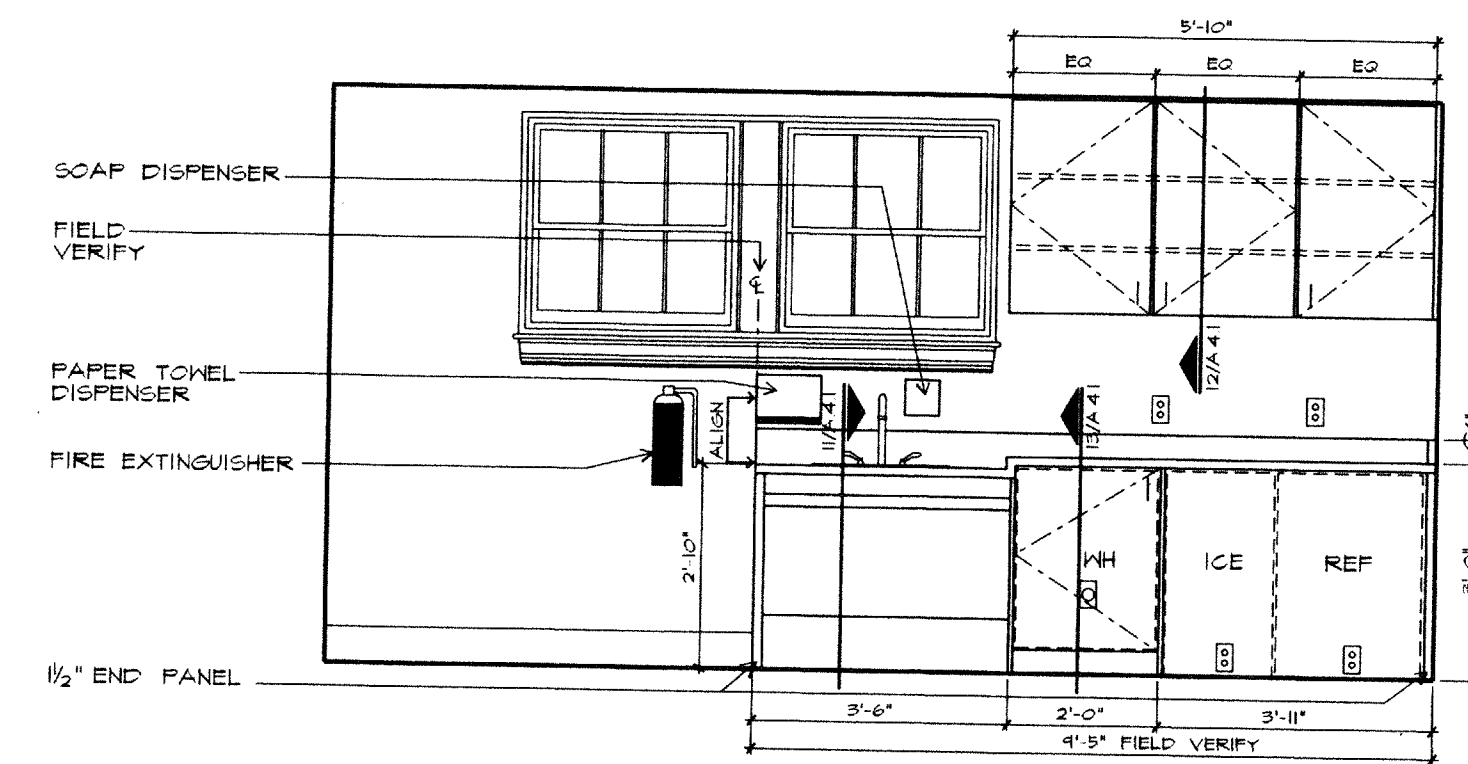


6 ELEVATION @ GREEN ROOM  
SCALE 3/8"=1'-0"

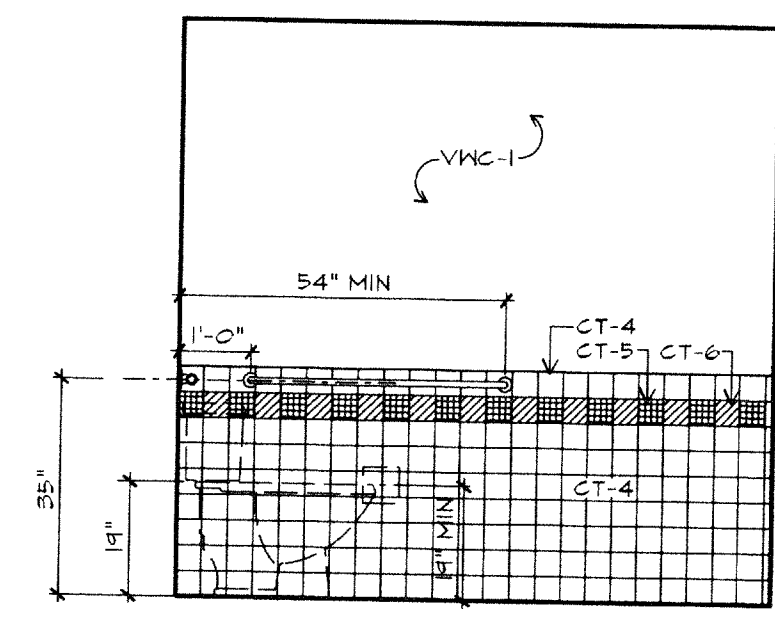

7 ELEVATION @ RESTROOM, NORTH  
SCALE 3/8"=1'-0"

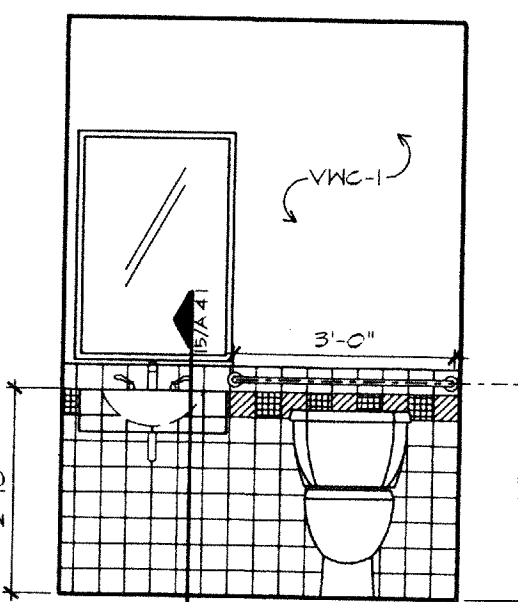


8 ELEVATION @ RESTROOM, WEST  
SCALE 3/8"=1'-0"

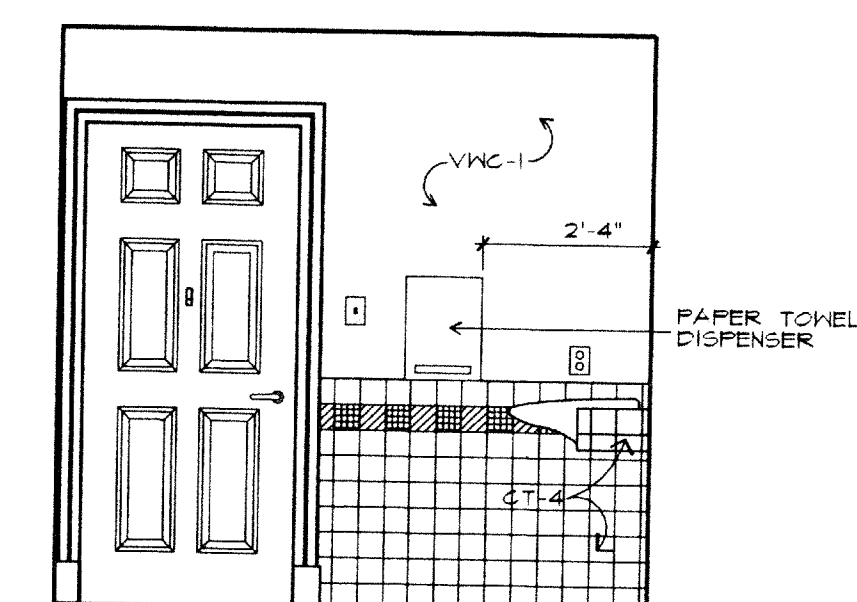

9 ELEVATION @ RESTROOM, SOUTH  
SCALE 3/8"=1'-0"

TITLE  
INTERIOR ELEVATIONS

SCALE 3/8"=1'-0" DRAWN BY:  
CONSULTANTS

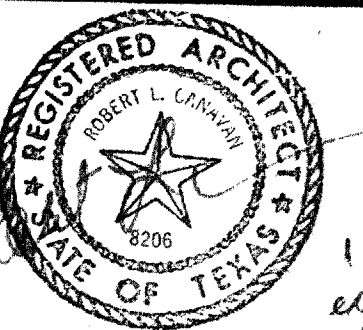

NOTE TO CONTRACTOR

Contractor is to field verify all dimensions. Written dimensions are to have precedence over scaled dimensions. The contractor shall verify and be responsible for all dimensions and conditions on the job and HDA must be notified of any variations from the dimensions and the conditions shown on these drawings. Shop drawings must be submitted to HDA for approval before proceeding with fabrication. The contractor remains responsible for details and accuracy, for confirming and correlating all quantities and dimensions, for selecting fabrication processes, for techniques of assembly, for performing his work in a safe manner, and for adhering to all applicable codes.

PRELIMINARY  
DATE REVIEW SET ISSUED

ISSUE DATE  
JANUARY 26, 1998

REVISIONS

PROJECT NUMBER  
97.023.002

SHEET NUMBER  
A.3.2

HARRIS DESIGN ASSOCIATES, INC. 3535 TRAVIS STREET LB 145 SUITE 265 DA LAS, TX 75204 214 526-9691 DESIGNERS/ARCHITECTS/PLANNERS