




File Name: 2012-04-10 Park Toilet Angle Entrance.dwg



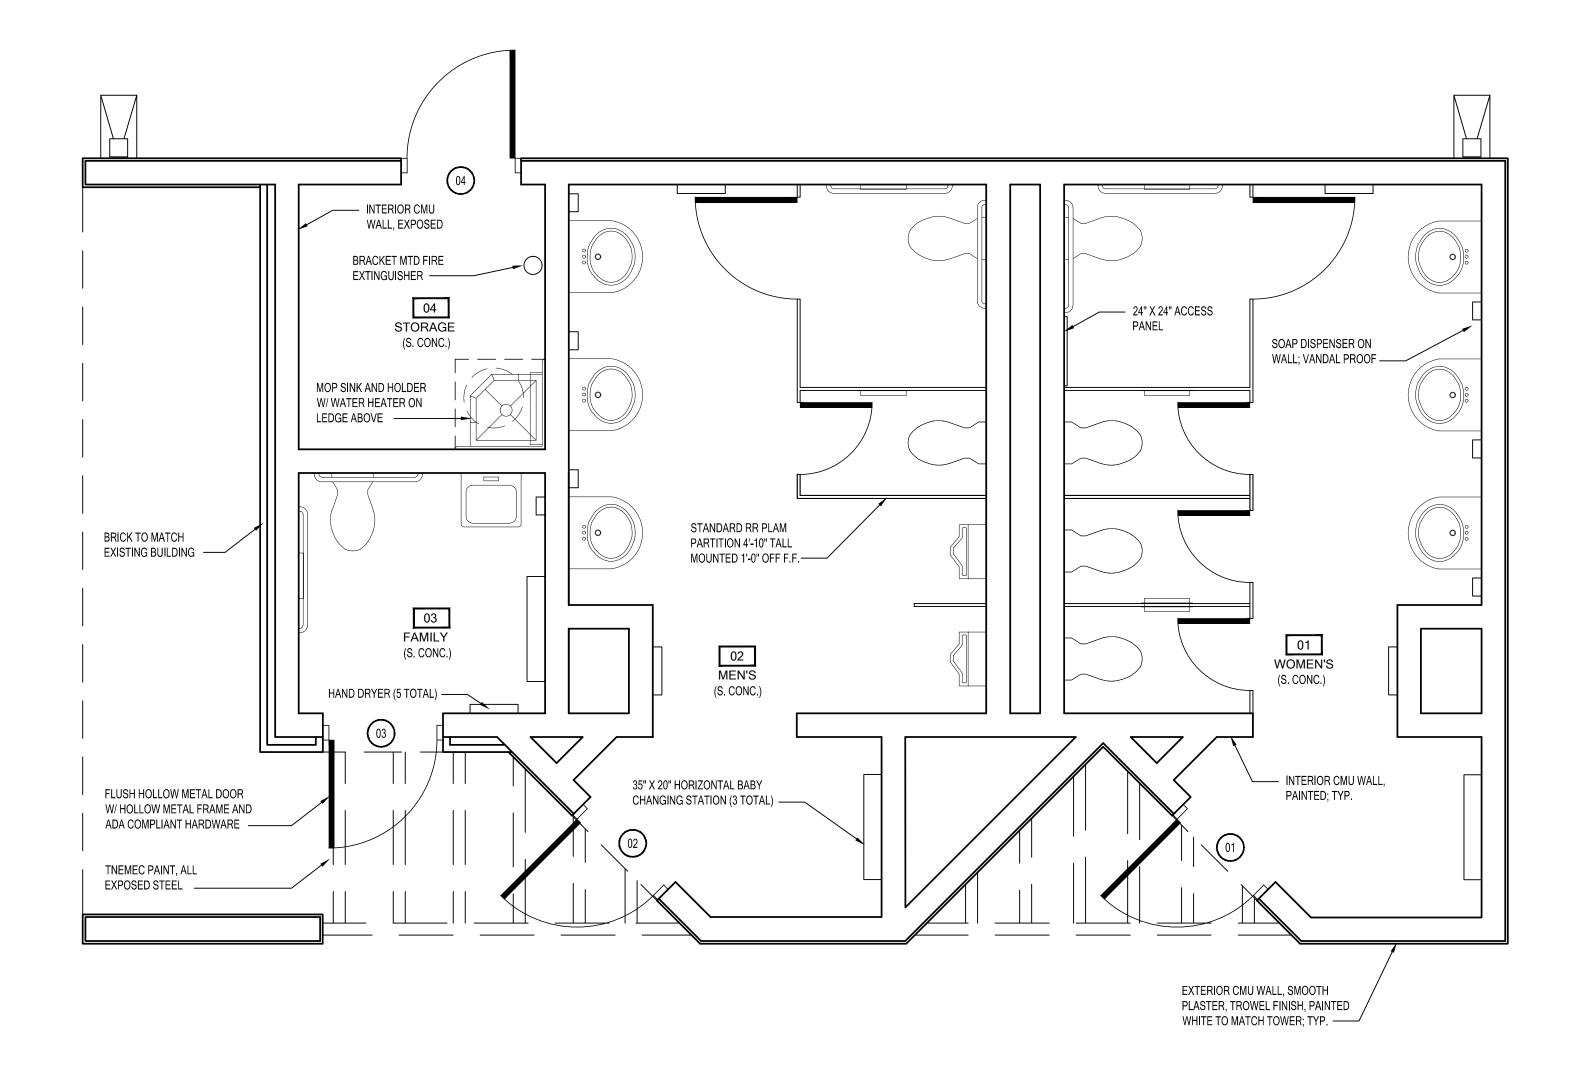

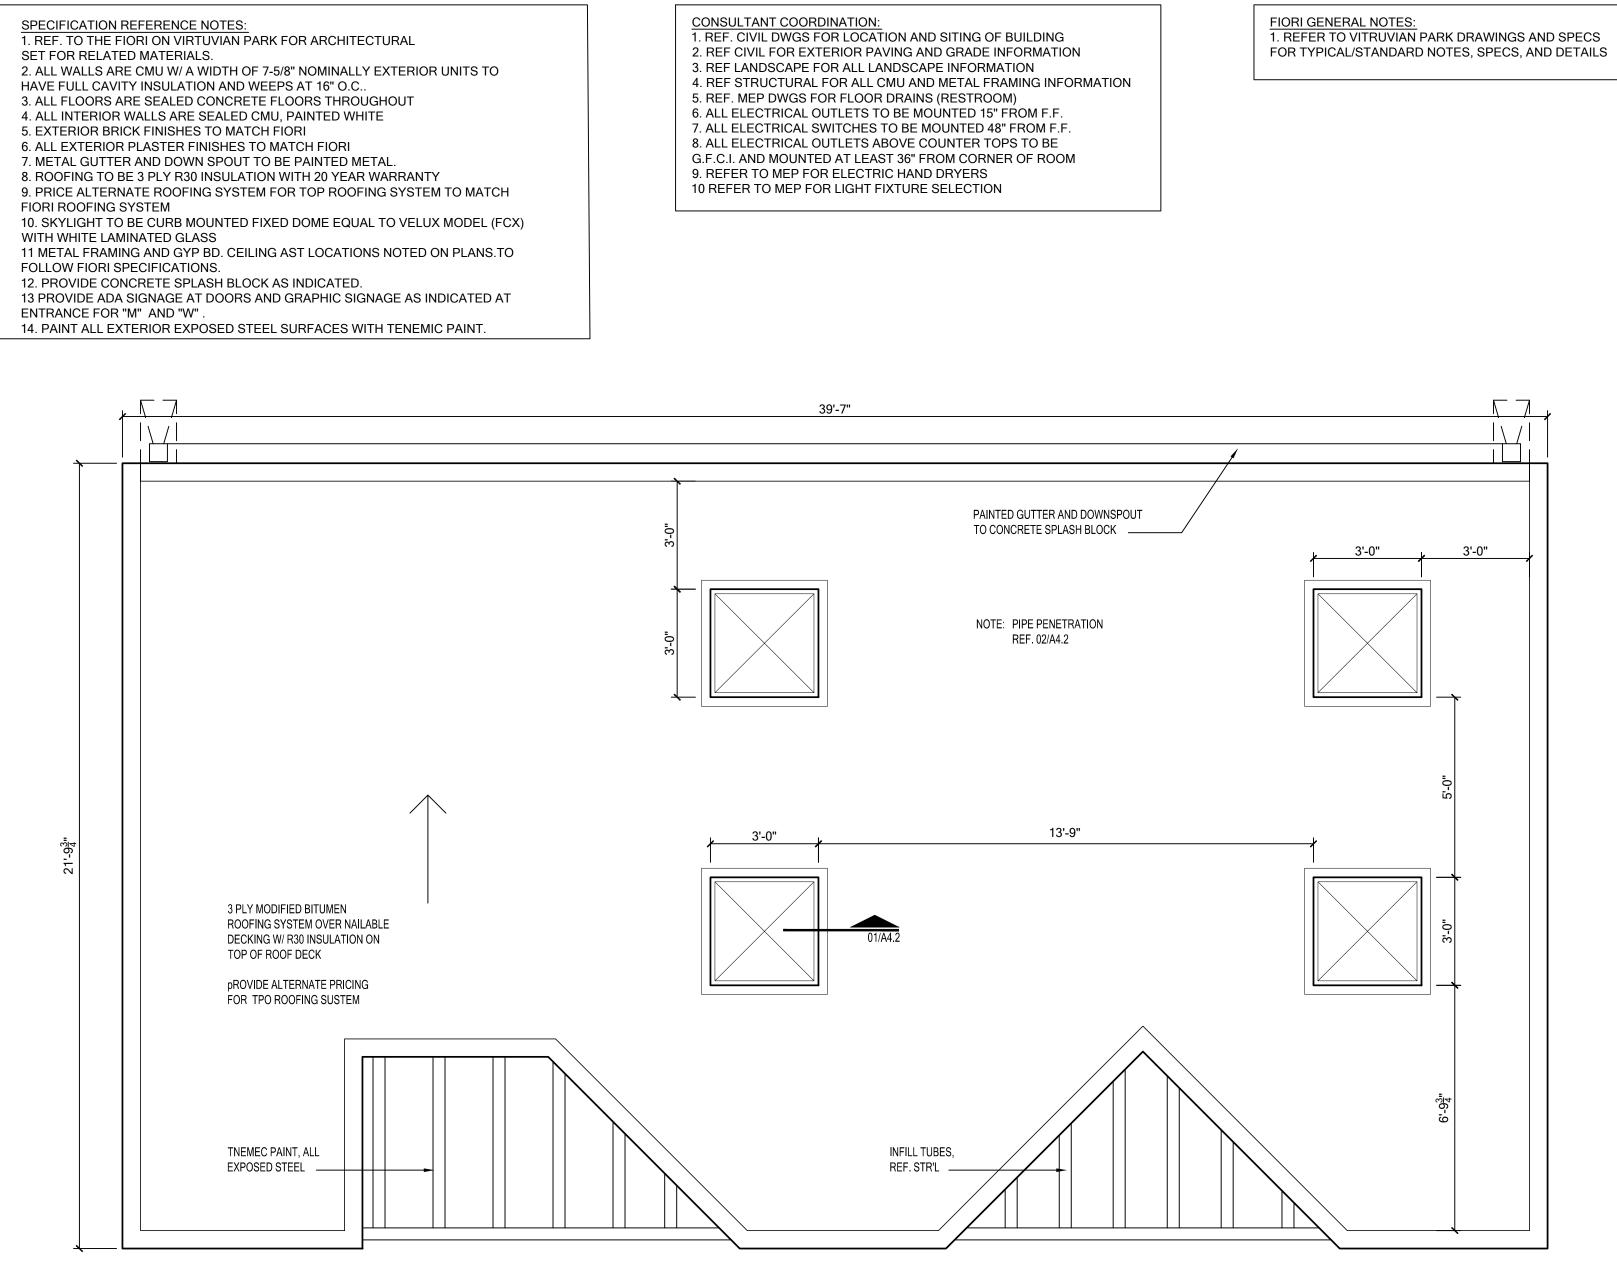

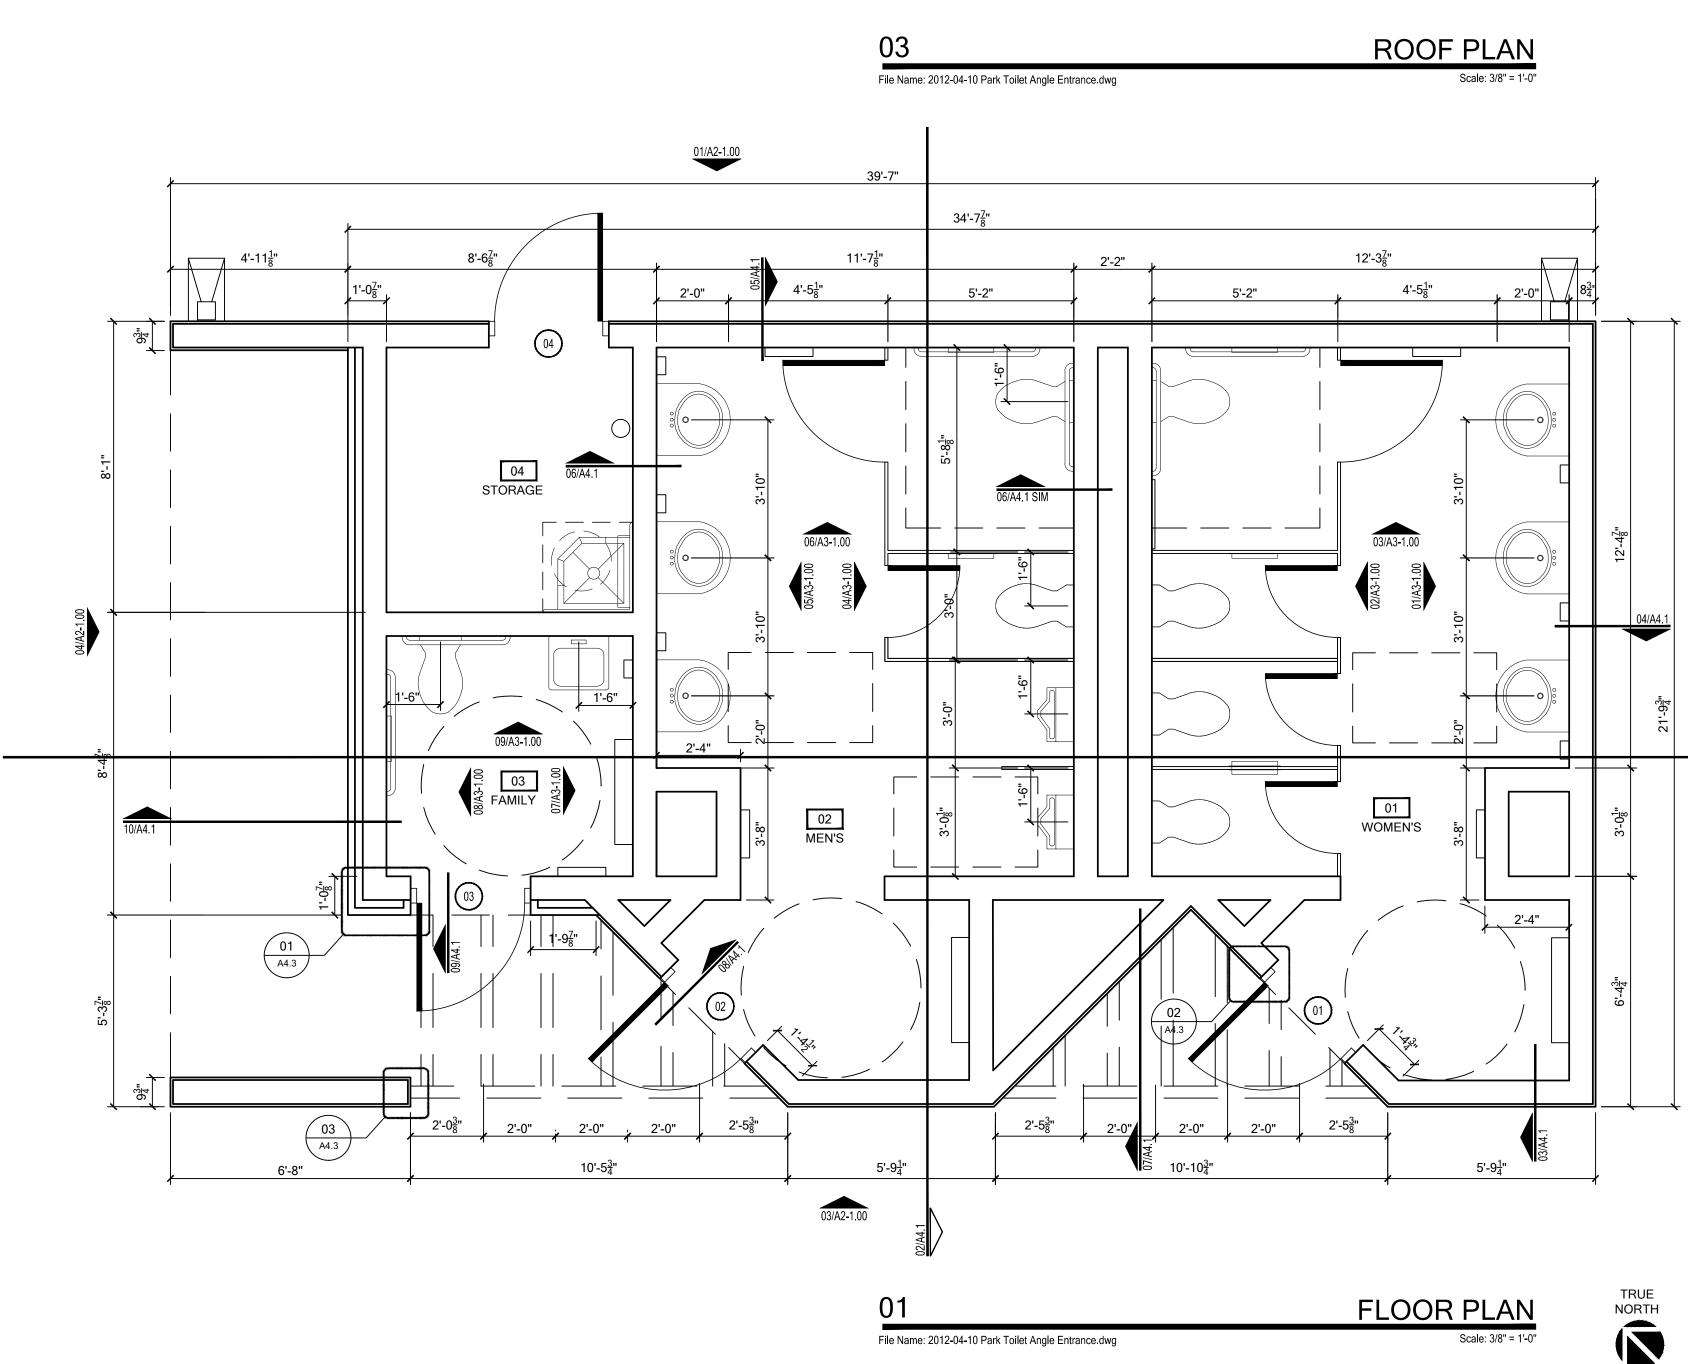

FINISH PLAN Scale: 3/8" = 1'-0"



