


# ADDISON CIRCLE BLDG. B GROUND FLOOR

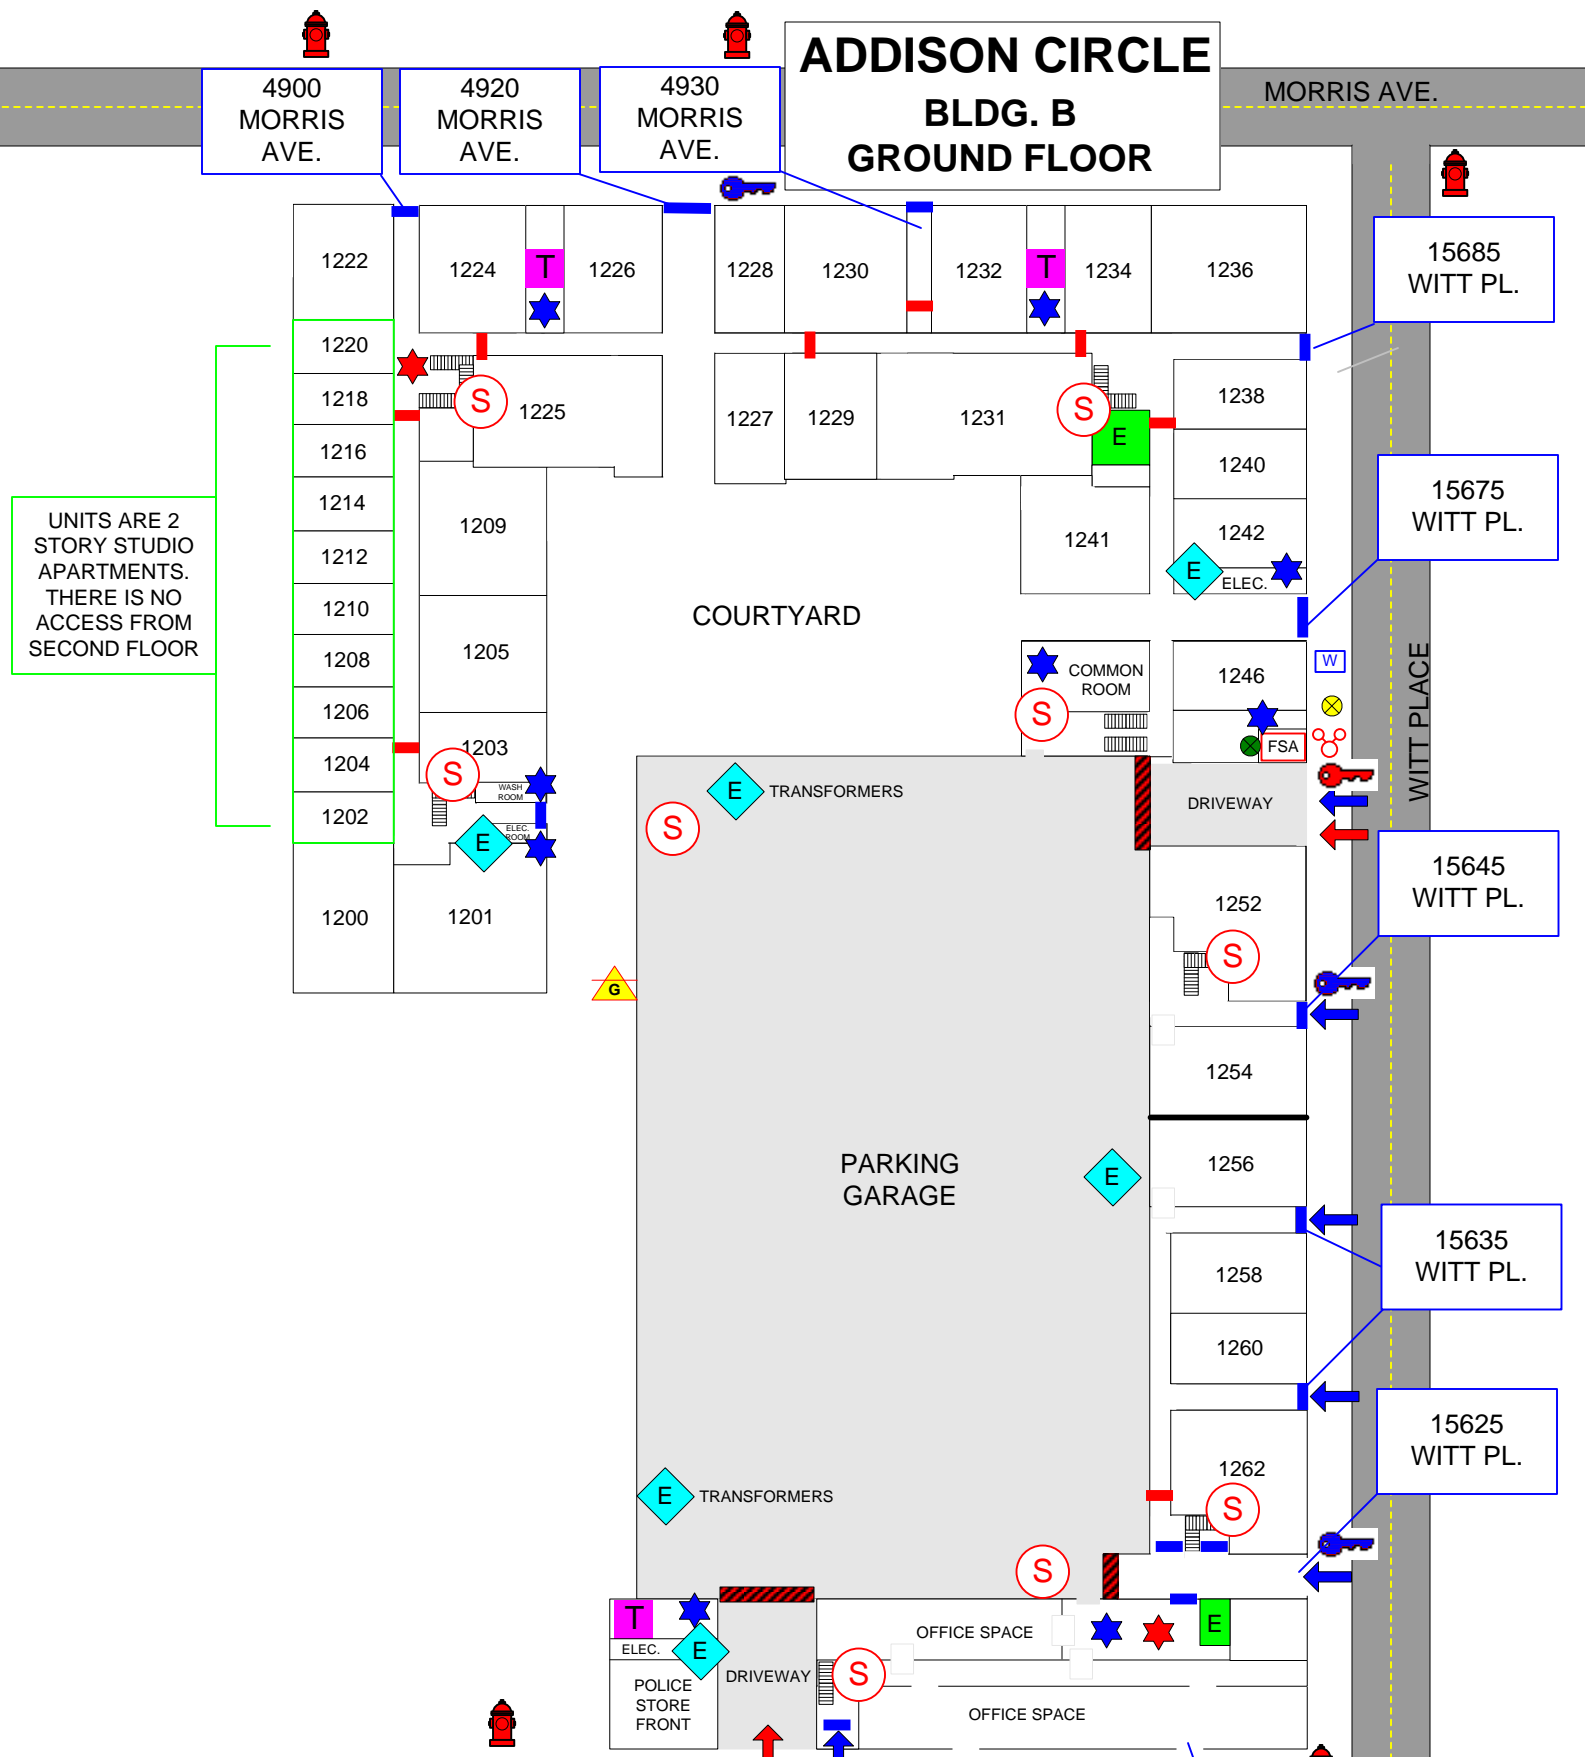

UNITS ARE 2 STORY STUDIO APARTMENTS. THERE IS NO ACCESS FROM SECOND FLOOR

15685 WITT PL.

15675 WITT PL.

15645 WITT PL.

15635 WITT PL.

15625 WITT PL.

4949 ADDISON CIRCLE

	FIRE ALARM PANEL		SPRINKLER RISER		FIRE HYDRANT		TRASH CHUTE		ELECTRONIC GATE		HEAT ACTIVATED FIRE DOOR
	FIRE DEPT. CONNECTION		MAIN WATER SHUTOFF		STANDPIPE CONNECTION		SPRINKLER ISOLATION VALVE		FIRE DOOR		MAIN SPRINKLER SHUTOFF
	KNOX SWITCH		ELECTRICAL MAIN		ELEVATOR		HEAT DETECTOR		ENTRANCE / EXIT		
	KNOX BOX		GAS SHUTOFF VALVE		STAIRS		SMOKE DETECTOR		PARKING ENTRANCE /EXIT		

*Addison!*  
FIRE DEPARTMENT  
OPERATIONS DIVISION  
DRAWING BY:  
RAY YAGER

