

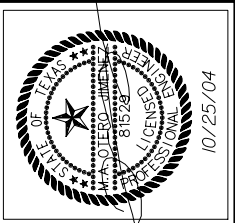


LEGEND
 Details On Sheet 12 and 13
 - - - - - Sawed Joints
 - - - - - Longitudinal Const. Joint
 - - - - - Transverse Expansion Joints

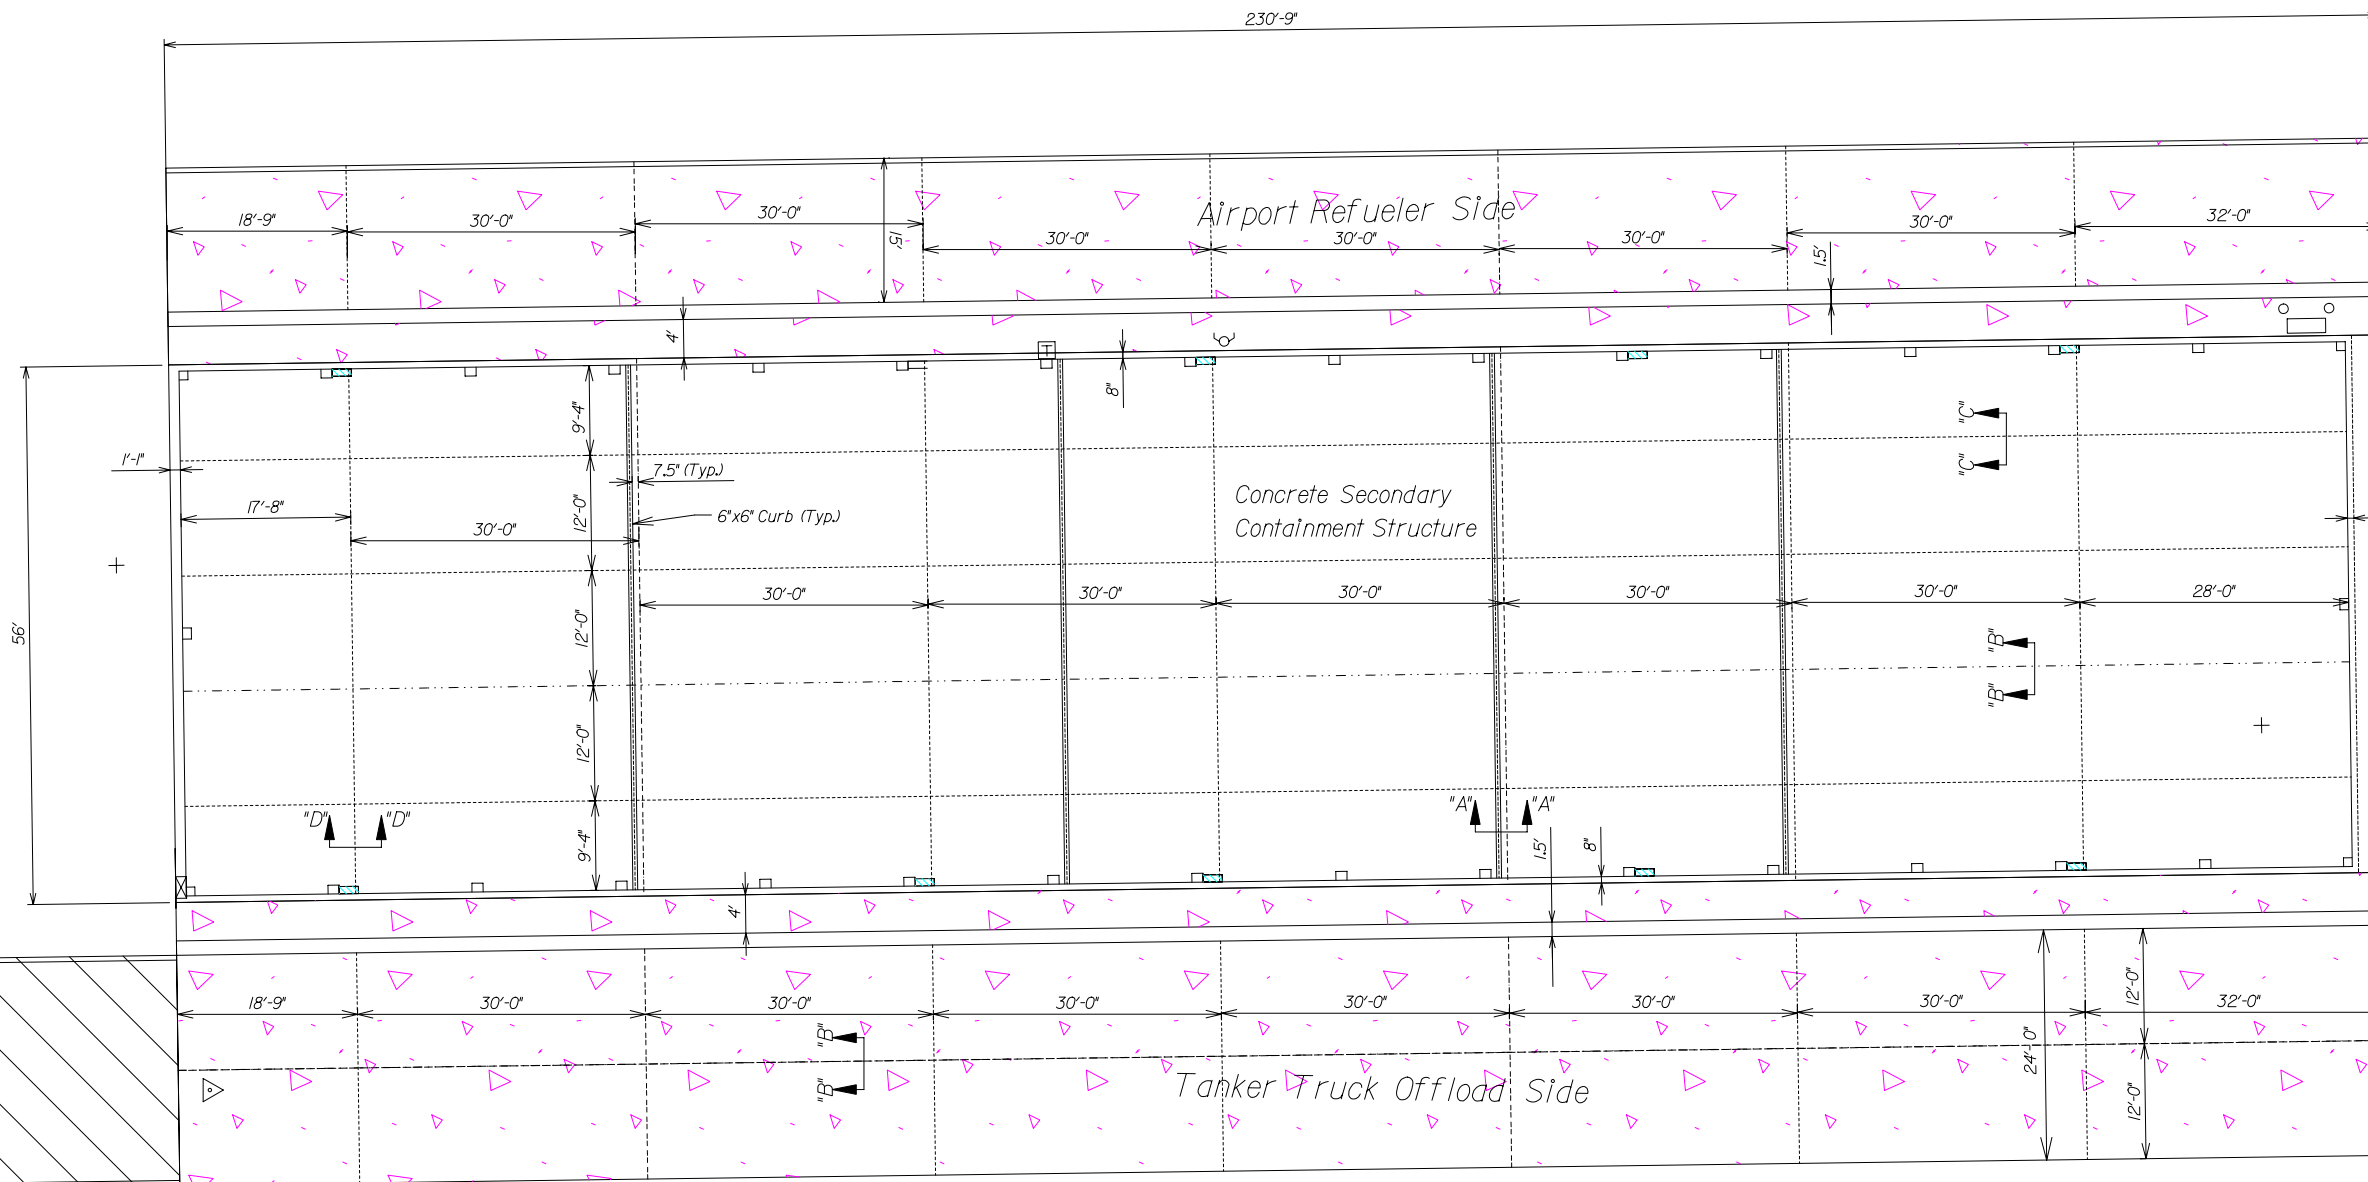

ISSUED FOR BID	STAGE OF PLANS	APP.
ADD - FUEL	CADD FILE NO.	REV. DATE
2/514-000-00020		
	DESCRIPTION	

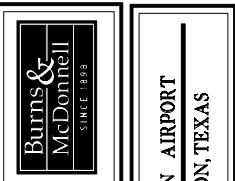

BULK FUEL STORAGE AND DISPENSING SYSTEM CONTAINMENT STRUCTURE EXPANSION JOINT AND SAWCUT LAYOUT

DESIGNER M.O.J.
 CADD TECH. F.J.S.

PROJ. LEAD S.G.L.
 CHECKERS S.G.L./ T.P.N.

APPROVED B.D.N.