


**A LANDSCAPE PLAN**



SCALE: 1'=30'-0"  
0 15 30 60  
(FEET)  
1 inch = 30ft.

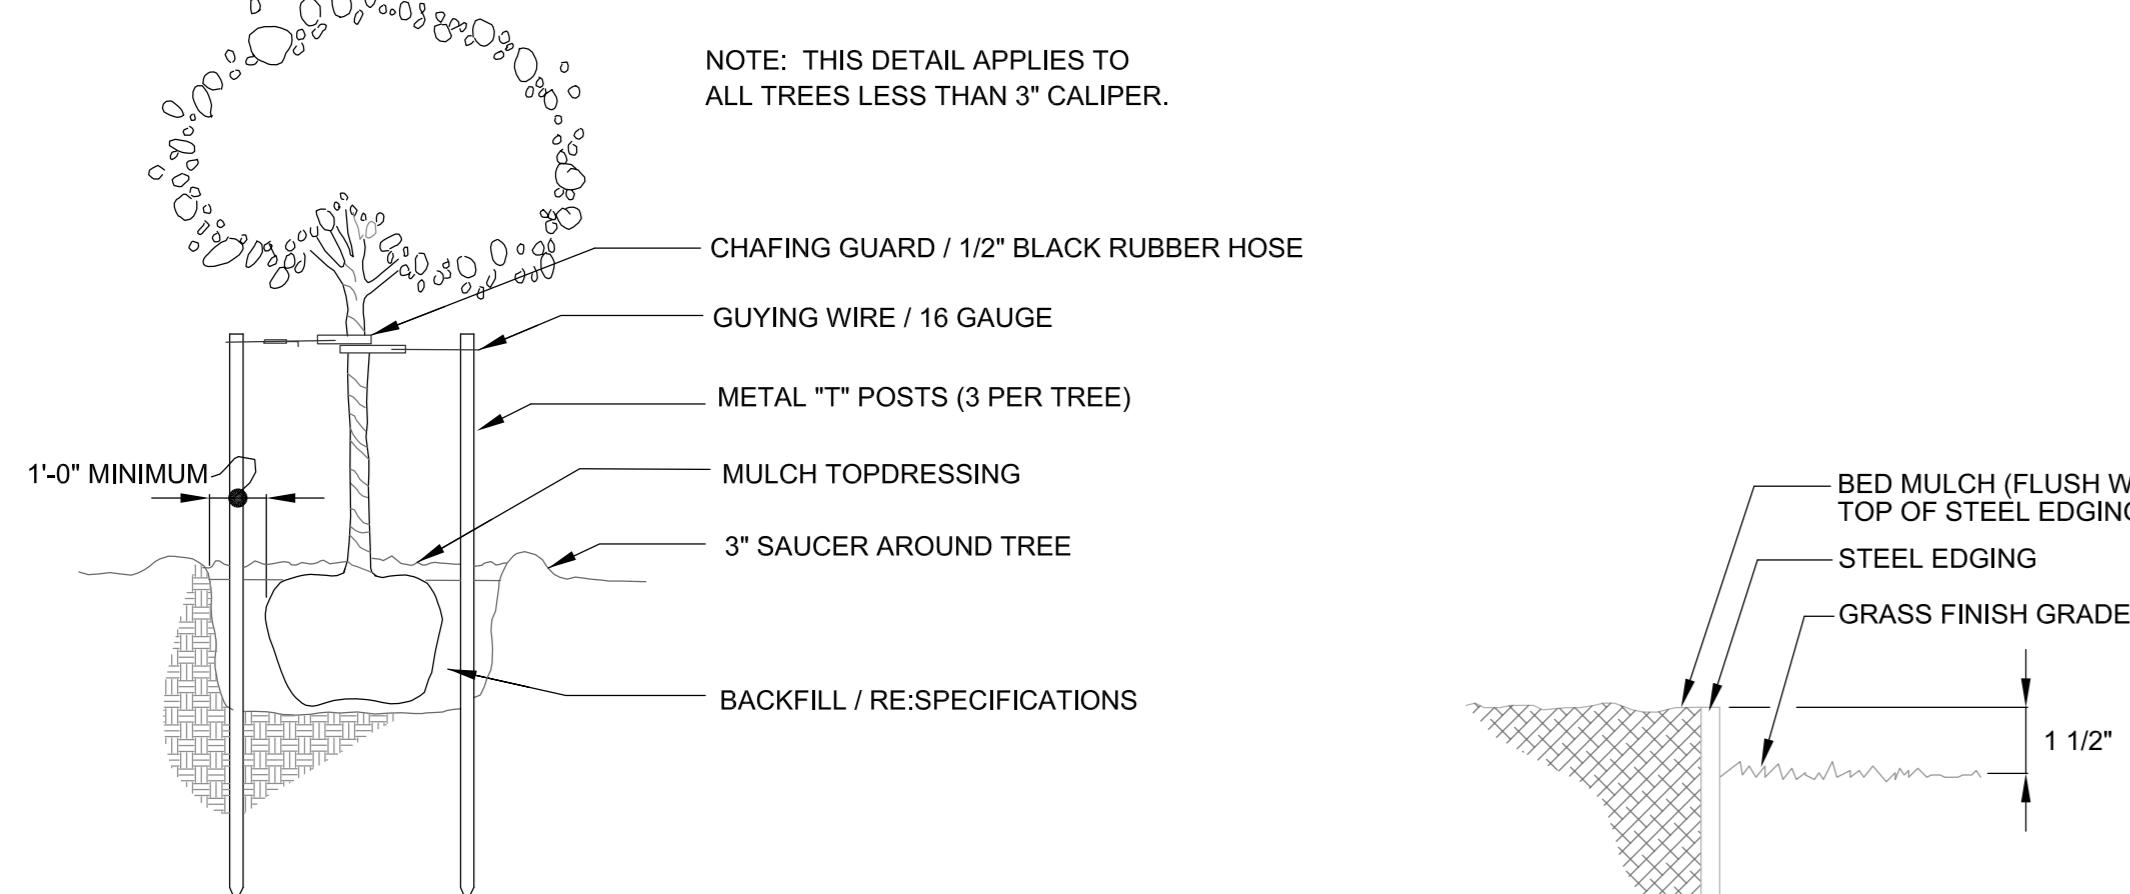


**B TREE STAKING DETAIL**  
SCALE: N.T.S.


**C STEEL EDGING**  
SCALE: N.T.S.

GENERAL NOTES:


1. QUANTITIES SHOWN ON PLANT LIST ARE LANDSCAPE ARCHITECT'S ESTIMATE ONLY AND SHOULD BE VERIFIED PRIOR TO BIDDING. CONTRACTOR SHALL BE RESPONSIBLE FOR BIDDING AND PROVIDING QUANTITY OF PLANTS REQUIRED AT SPACING DESIGNATED FOR BED SIZES AND CONFIGURATIONS SHOWN ON PLANS REGARDLESS OF QUANTITIES DESIGNATED ON PLANT LIST.
2. ALL SIZE REQUIREMENTS AND CONTAINER SIZES FOR PLANT MATERIALS SHOWN ON THE PLANT LIST MUST BE MET AS MINIMUM. IF ANY SPECIFIC REQUIREMENT CANNOT BE MET (I.E., IF A 100 GALLON TREE CANNOT MEET THE SPECIFIED CALIPER REQUIREMENT), THE CONTRACTOR SHALL NOTIFY THE LANDSCAPE ARCHITECT PRIOR TO BIDDING. THE CONTAINER SIZE MUST BE MET REGARDLESS WHETHER THE SPECIFIED SIZES CAN BE REACHED WITH A SMALLER SIZE CONTAINER.
3. CONTRACTOR TO REPAIR ALL LANDSCAPE AREAS DISTURBED BY CONSTRUCTION OPERATIONS. PROVIDE SOLID SOD COMMON BERMUDA GRASS AND REPAIR EXISTING IRRIGATION SYSTEM IF NECESSARY. APPLIES TO ALL ALTERNATES TOO.
4. ALL LANDSCAPING WILL BE WATERED BY AN AUTOMATIC UNDERGROUND WATERING SYSTEM.
5. HERBICIDE ALL BED AREAS PRIOR TO BED PREPARATION AND TURF ESTABLISHMENT.
6. REFER TO WRITTEN LANDSCAPE SPECIFICATION SECTIONS FOR TOPSOIL, MULCH, STEEL EDGING, SOLID SOD AND SHRUB INSTALLATION REQUIREMENTS.

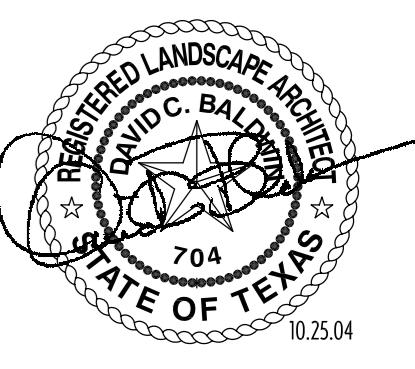

100-27514-000-00020	SITE DRAWING	ISSUE FOR BID
	CADD FILE NO.	STAGE OF PLANS
		APP.

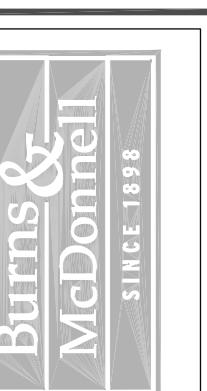

**ADDISON AIRPORT**  
ADDISON, TEXAS

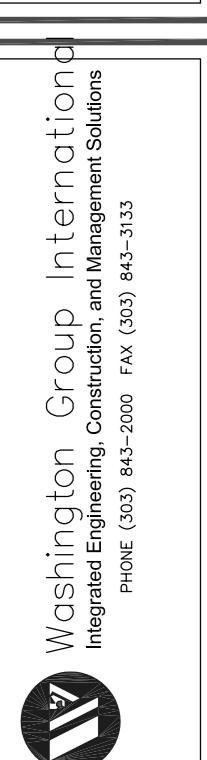

**ADDISON**  
ADDISON, TEXAS

**DAVID C.  
BALDWIN  
INCORPORATED**



LANDSCAPE  
ARCHITECTURE  
PLANNING  
730 EAST PARK BOULEVARD  
SUITE 100 PLANO, TX 75074

DATE: OCT. 25, 2004  
SHEET 31 OF 33

TEL: (972) 509-1266  
FAX: (972) 509-1269