


# ADDISON CIRCLE

PHASE I  
BLDG. A  
4th FLOOR

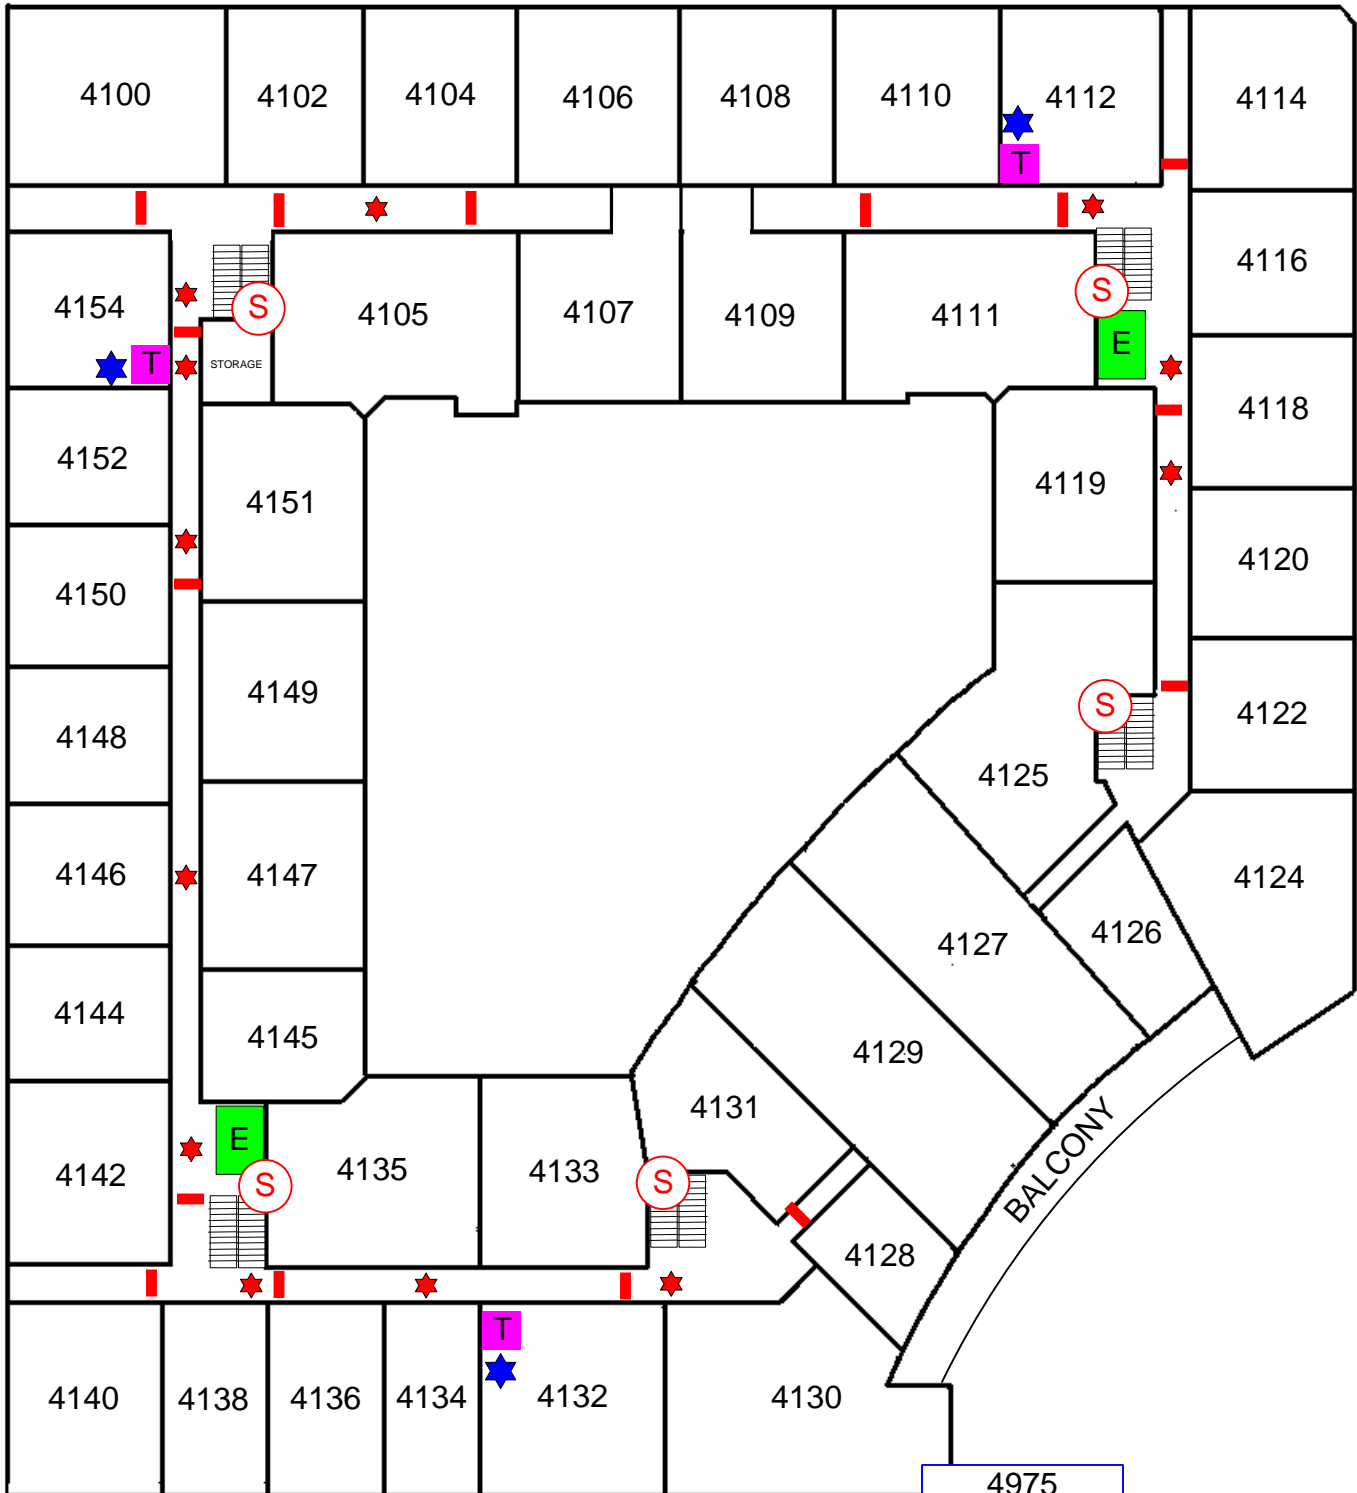

4975  
ADDISON  
CIRCLE



FIRE ALARM PANEL	SPRINKLER RISER	FIRE HYDRANT	ENTRANCE / EXIT	ELECTRONIC GATE
FIRE DEPT. CONNECTION	MAIN WATER SHUTOFF	STANDPIPE CONNECTION	SPRINKLER ISOLATION VALVE	FIRE DOOR
KNOX SWITCH	ELECTRICAL MAIN	ELEVATOR	TRASH CHUTE	SMOKE DETECTOR
KNOX BOX	GAS SHUTOFF VALVE	STAIRS	HEAT DETECTOR	

*Addison!*  
FIRE DEPARTMENT  
OPERATIONS DIVISION  
DRAWING BY:  
RAY YAGER