
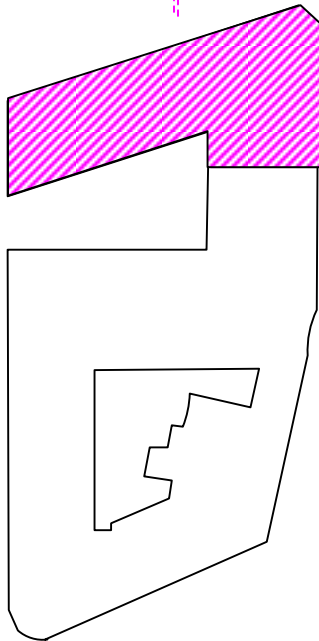


5040 Addison Circle

Level 2

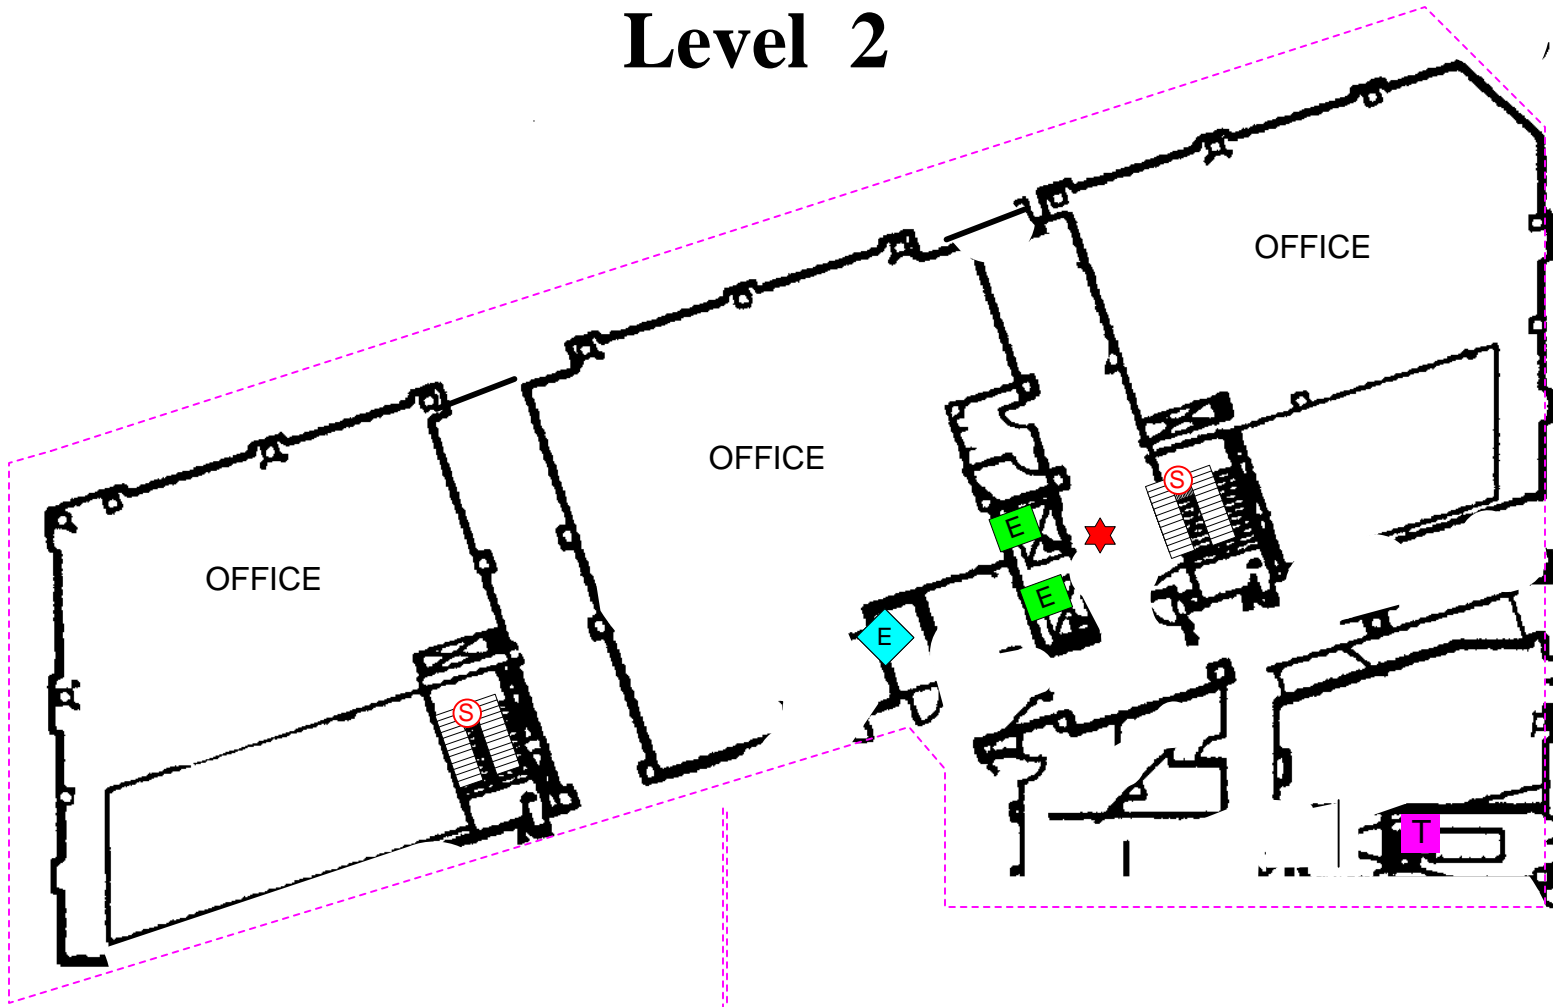

Addison Circle
P - Block

04/1/99

FSA	FIRE ALARM PANEL	SPRINKLER RISER	SPRINKLER RISER	FIRE HYDRANT	FIRE HYDRANT	T	TRASH CHUTE	ELECTRONIC GATE	ELECTRONIC GATE	HEAT ACTIVATED FIRE DOOR	HEAT ACTIVATED FIRE DOOR
FIRE DEPT. CONNECTION	FIRE DEPT. CONNECTION	MAIN WATER SHUTOFF	MAIN WATER SHUTOFF	STANDPIPE CONNECTION	STANDPIPE CONNECTION	SPRINKLER ISOLATION VALVE	SPRINKLER ISOLATION VALVE	FIRE DOOR	FIRE DOOR	MAIN SPRINKLER SHUTOFF	MAIN SPRINKLER SHUTOFF
KNOX SWITCH	KNOX SWITCH	ELECTRICAL MAIN	ELECTRICAL MAIN	ELEVATOR	ELEVATOR	HEAT DETECTOR	HEAT DETECTOR	ENTRANCE / EXIT	ENTRANCE / EXIT		
KNOX BOX	KNOX BOX	GAS SHUTOFF VALVE	GAS SHUTOFF VALVE	STAIRS	STAIRS	SMOKE DETECTOR	SMOKE DETECTOR	PARKING ENTRANCE / EXIT	PARKING ENTRANCE / EXIT		

