



# 5055 Addison Circle Aventura Building Garage Lower Level

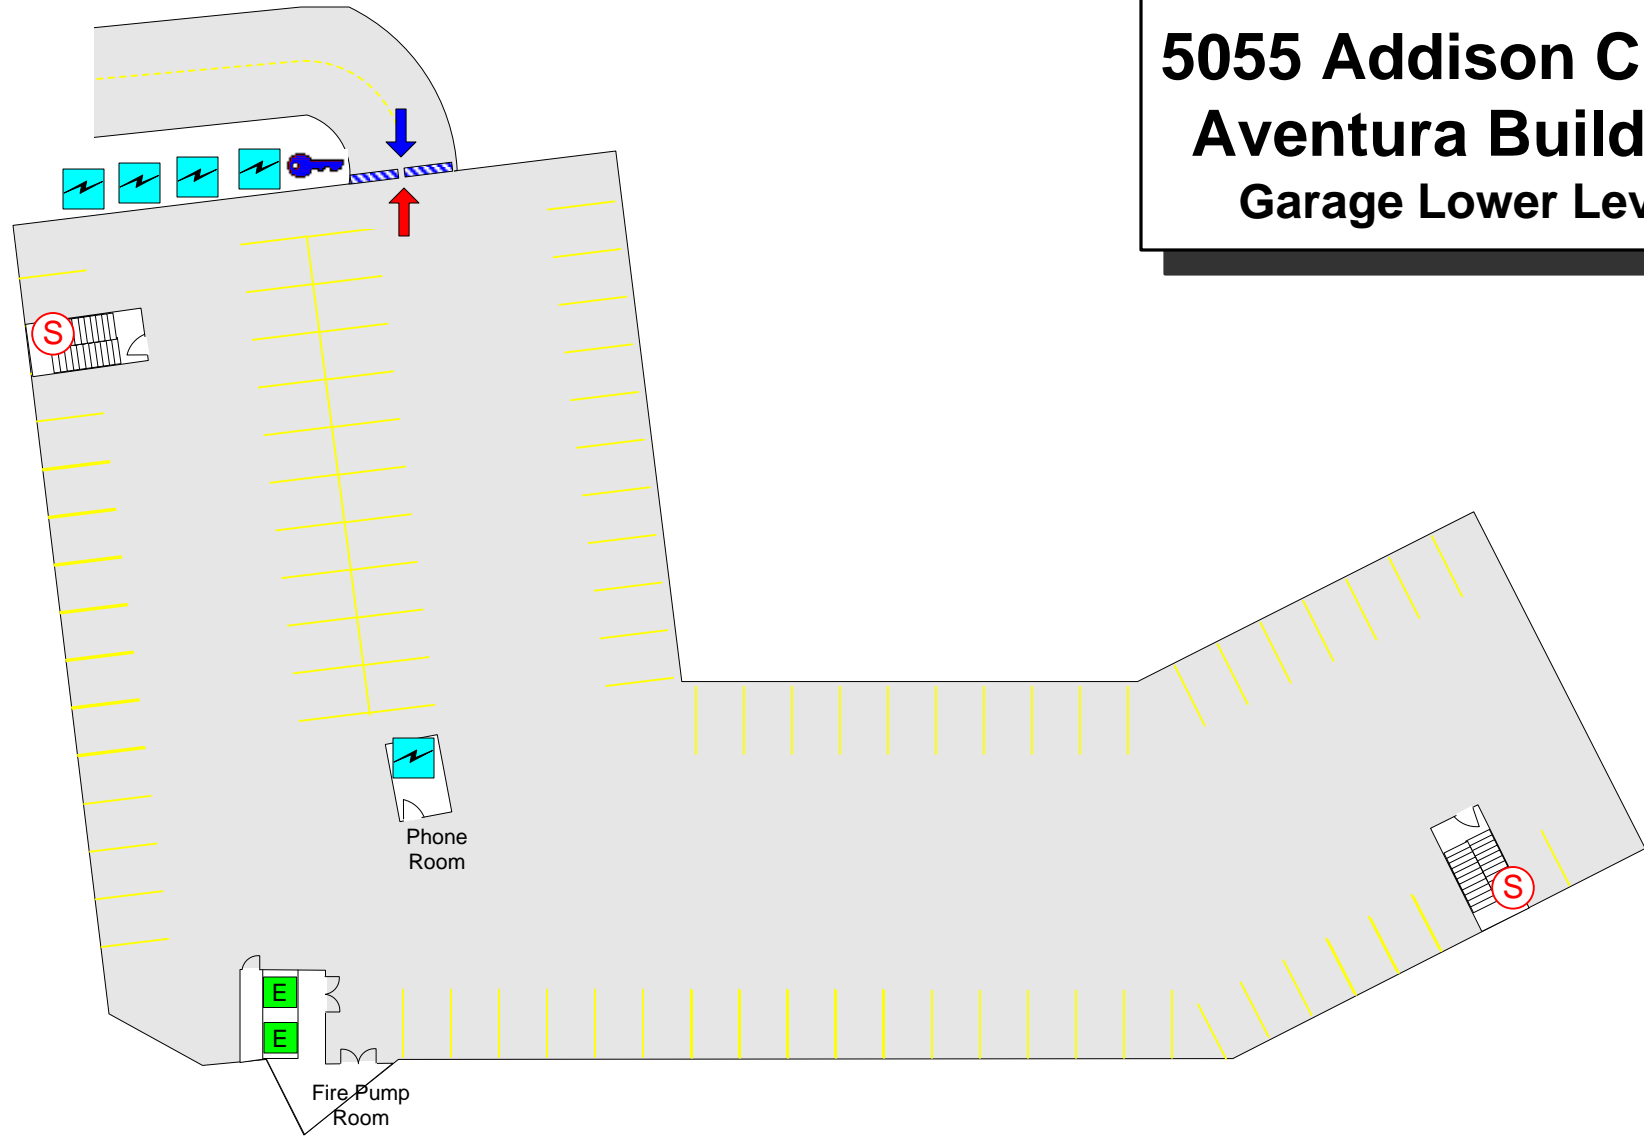

FSA	FIRE ALARM PANEL	Knox Switch	Knox Box	ENTRANCE/EXIT	
FIRE DEPT. CONNECTION	MAIN WATER SHUTOFF	STANDPIPE CONNECTION	EXIT		
ELECTRONIC SECURITY GATE	ELECTRICAL MAIN	ELEVATOR	SPRINKLER RISER		
TRASH ROOM	GAS SHUTOFF VALVE	STAIRS	SMOKE DETECTOR		

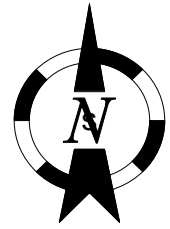

*Addison!*

FIRE DEPARTMENT  
OPERATIONS DIVISION

DRAWING BY:  
RAY YAGER  
5/30/01