


5055 Addison Circle Aventura Building (Ground) Garage Upper Level

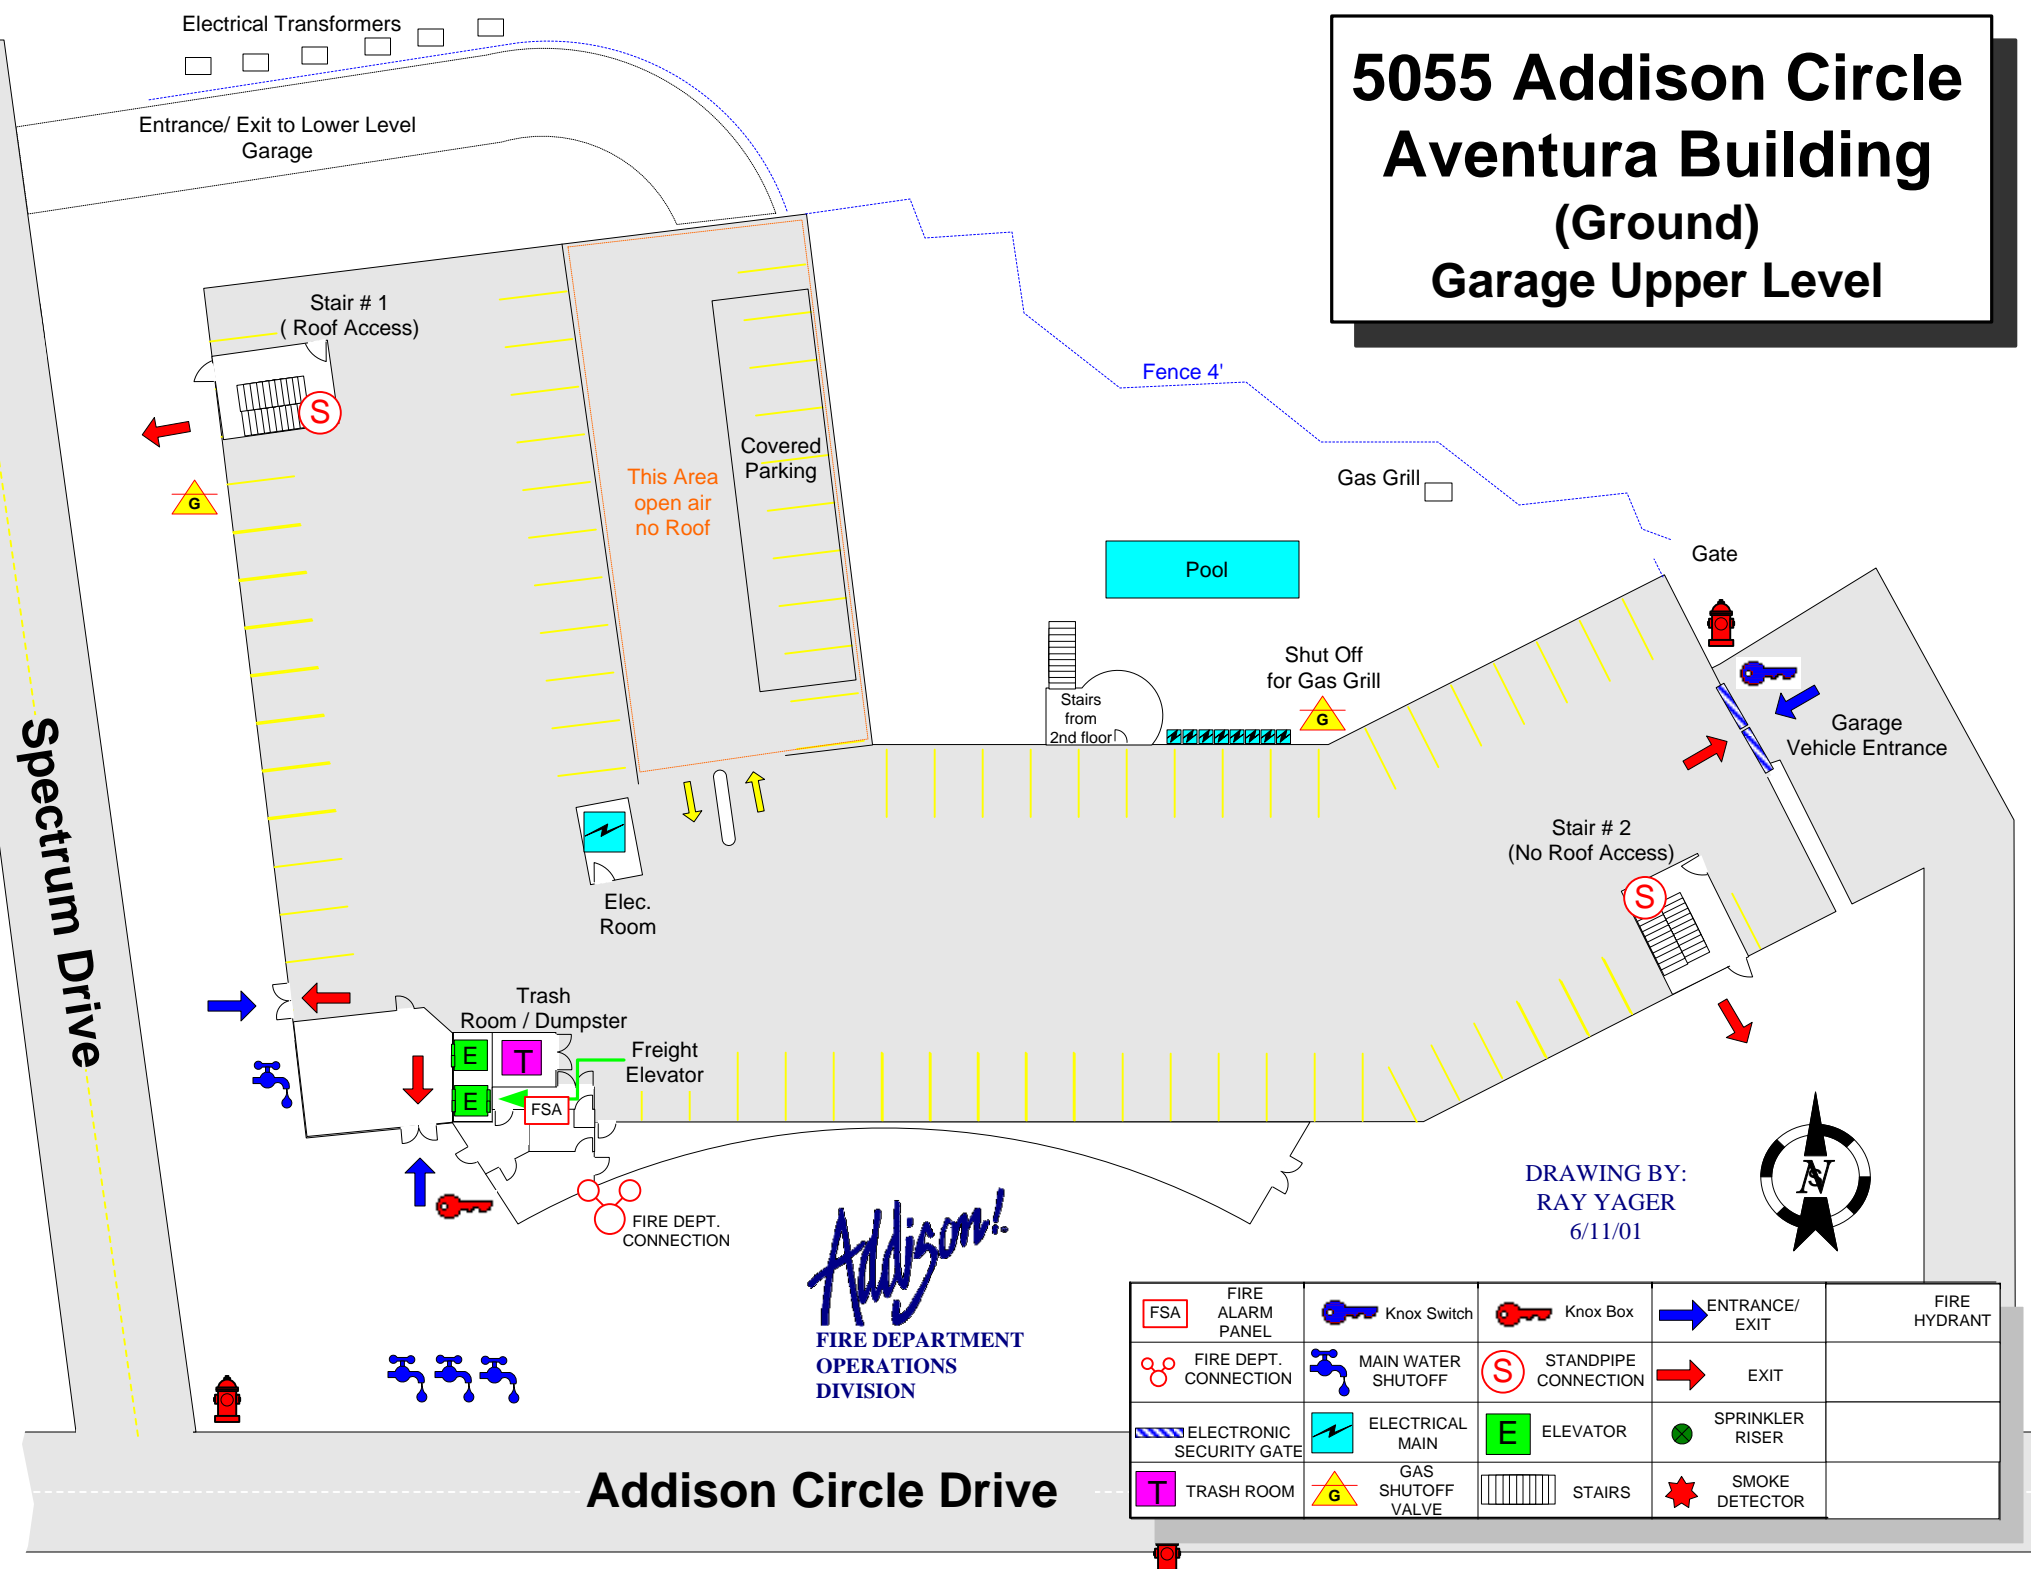

DRAWING BY:
RAY YAGER
6/11/01

Addison!
FIRE DEPARTMENT
OPERATIONS
DIVISION

FSA	FIRE ALARM PANEL	Knox Switch	Knox Box	ENTRANCE/EXIT	FIRE HYDRANT
FIRE DEPT. CONNECTION	MAIN WATER SHUTOFF	STANDPIPE CONNECTION	EXIT	SPRINKLER RISER	
ELECTRONIC SECURITY GATE	ELECTRICAL MAIN	ELEVATOR	STAIRS	SMOKE DETECTOR	
TRASH ROOM	GAS SHUTOFF VALVE				

Addison Circle Drive