


15201 Addison Rd

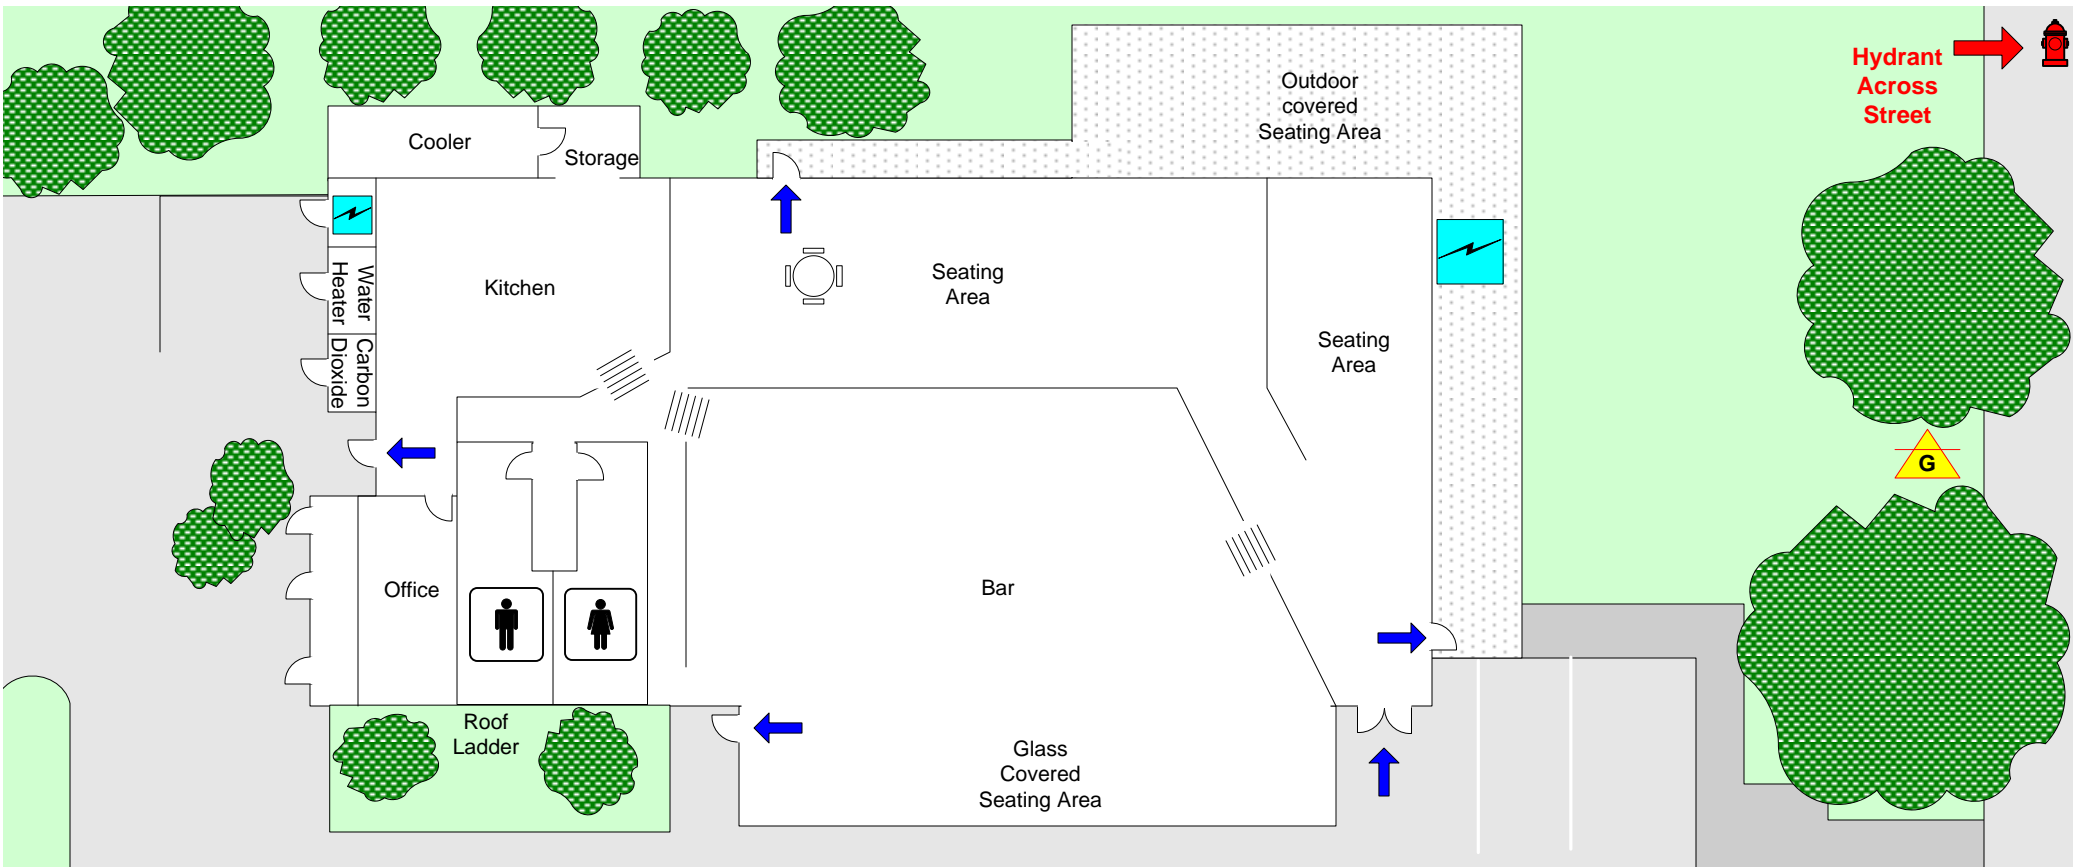

Hydrant
Across
Street

Addison Rd.



	FIRE ALARM PANEL		SPRINKLER RISER		FIRE HYDRANT
	FIRE DEPT. CONNECTION		MAIN WATER SHUTOFF		
	ENTRANCE / EXIT		ELECTRICAL MAIN		
	KNOX BOX		GAS SHUTOFF VALVE		

Addison!
Fire Department

Hydrant
Across
Street

DRAWING BY:
RAY YAGER
11/23/05