


16200 ADDISON RD

ADDISON PLAZA GROUND FLOOR

ADDISON RD

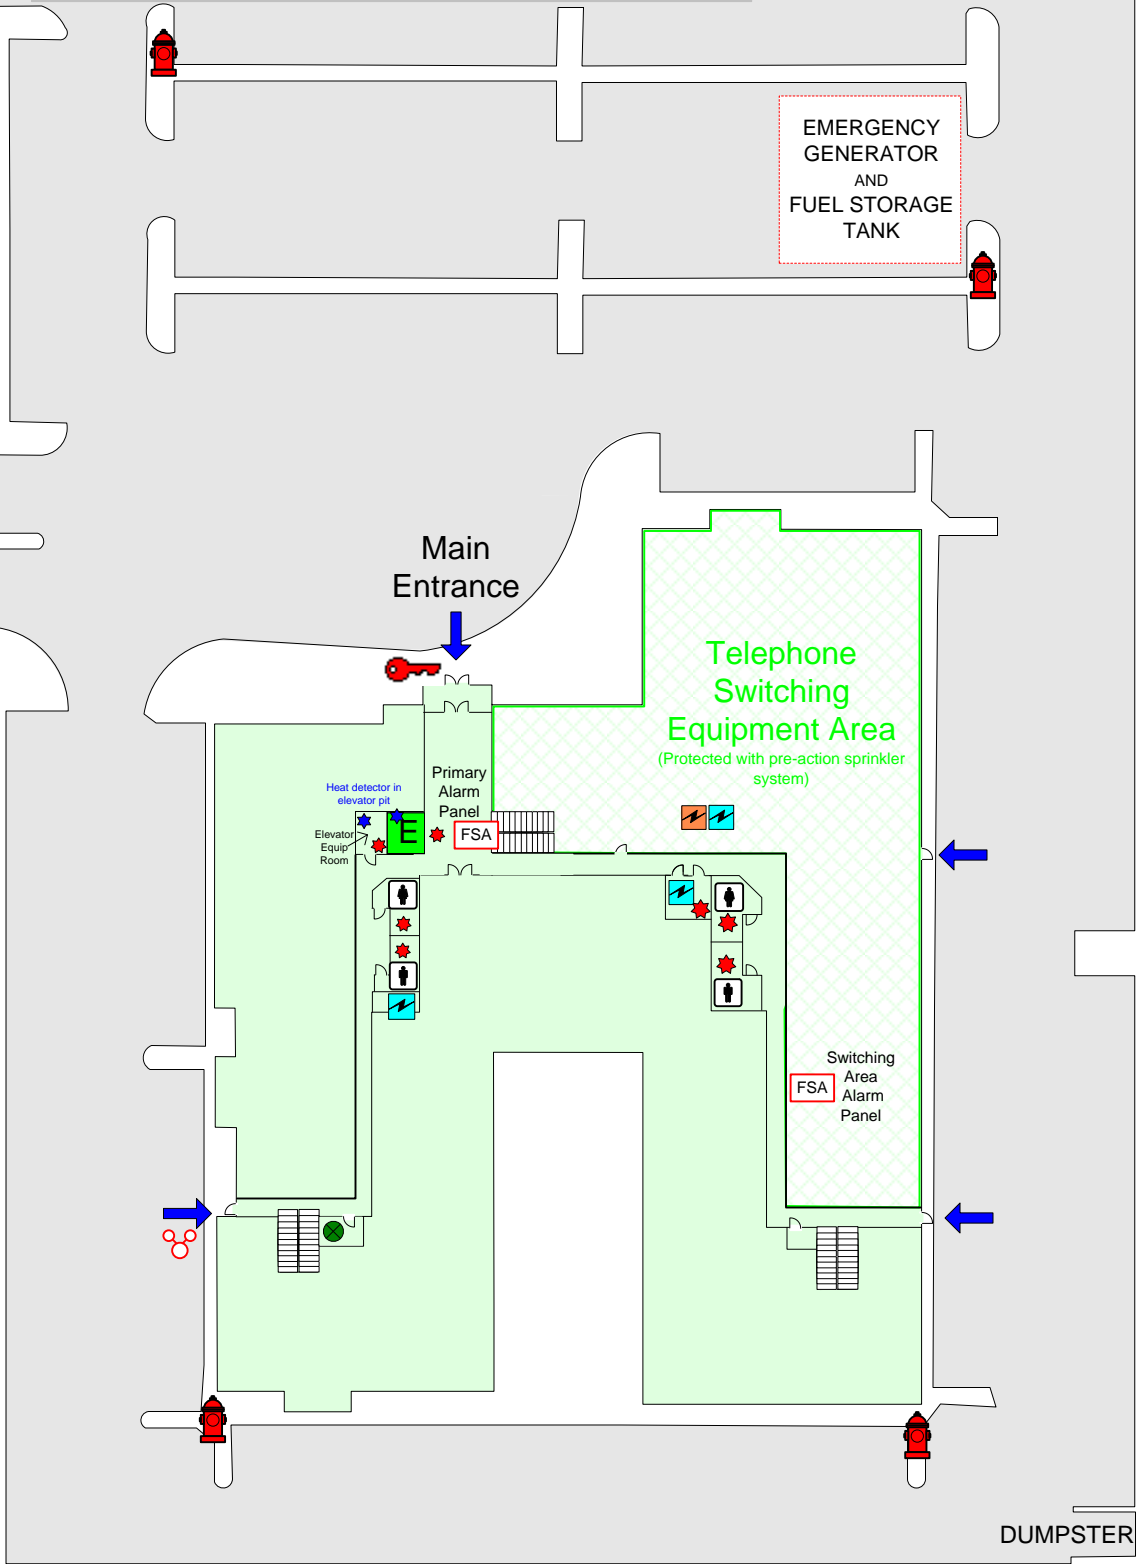

FIRE ALARM PANEL	SPRINKLER RISER	FIRE HYDRANT	ENTRANCE / EXIT	HEAT DETECTOR
FIRE DEPT. CONNECTION	MAIN WATER SHUTOFF	STANDPIPE CONNECTION	SPRINKLER ISOLATION VALVE	WATER FLOW SWITCH
KNOX SWITCH	ELECTRICAL MAIN	ELEVATOR	SMOKE DETECTOR	
KNOX BOX	BACK-UP BATTERY SYSTEM	GAS SHUTOFF VALVE	STAIRS	

Addison!

FIRE DEPARTMENT
OPERATIONS DIVISION

DRAWING BY: RAY YAGER

04/24/00

