


Addison!

**FIRE DEPARTMENT
OPERATIONS
DIVISION**

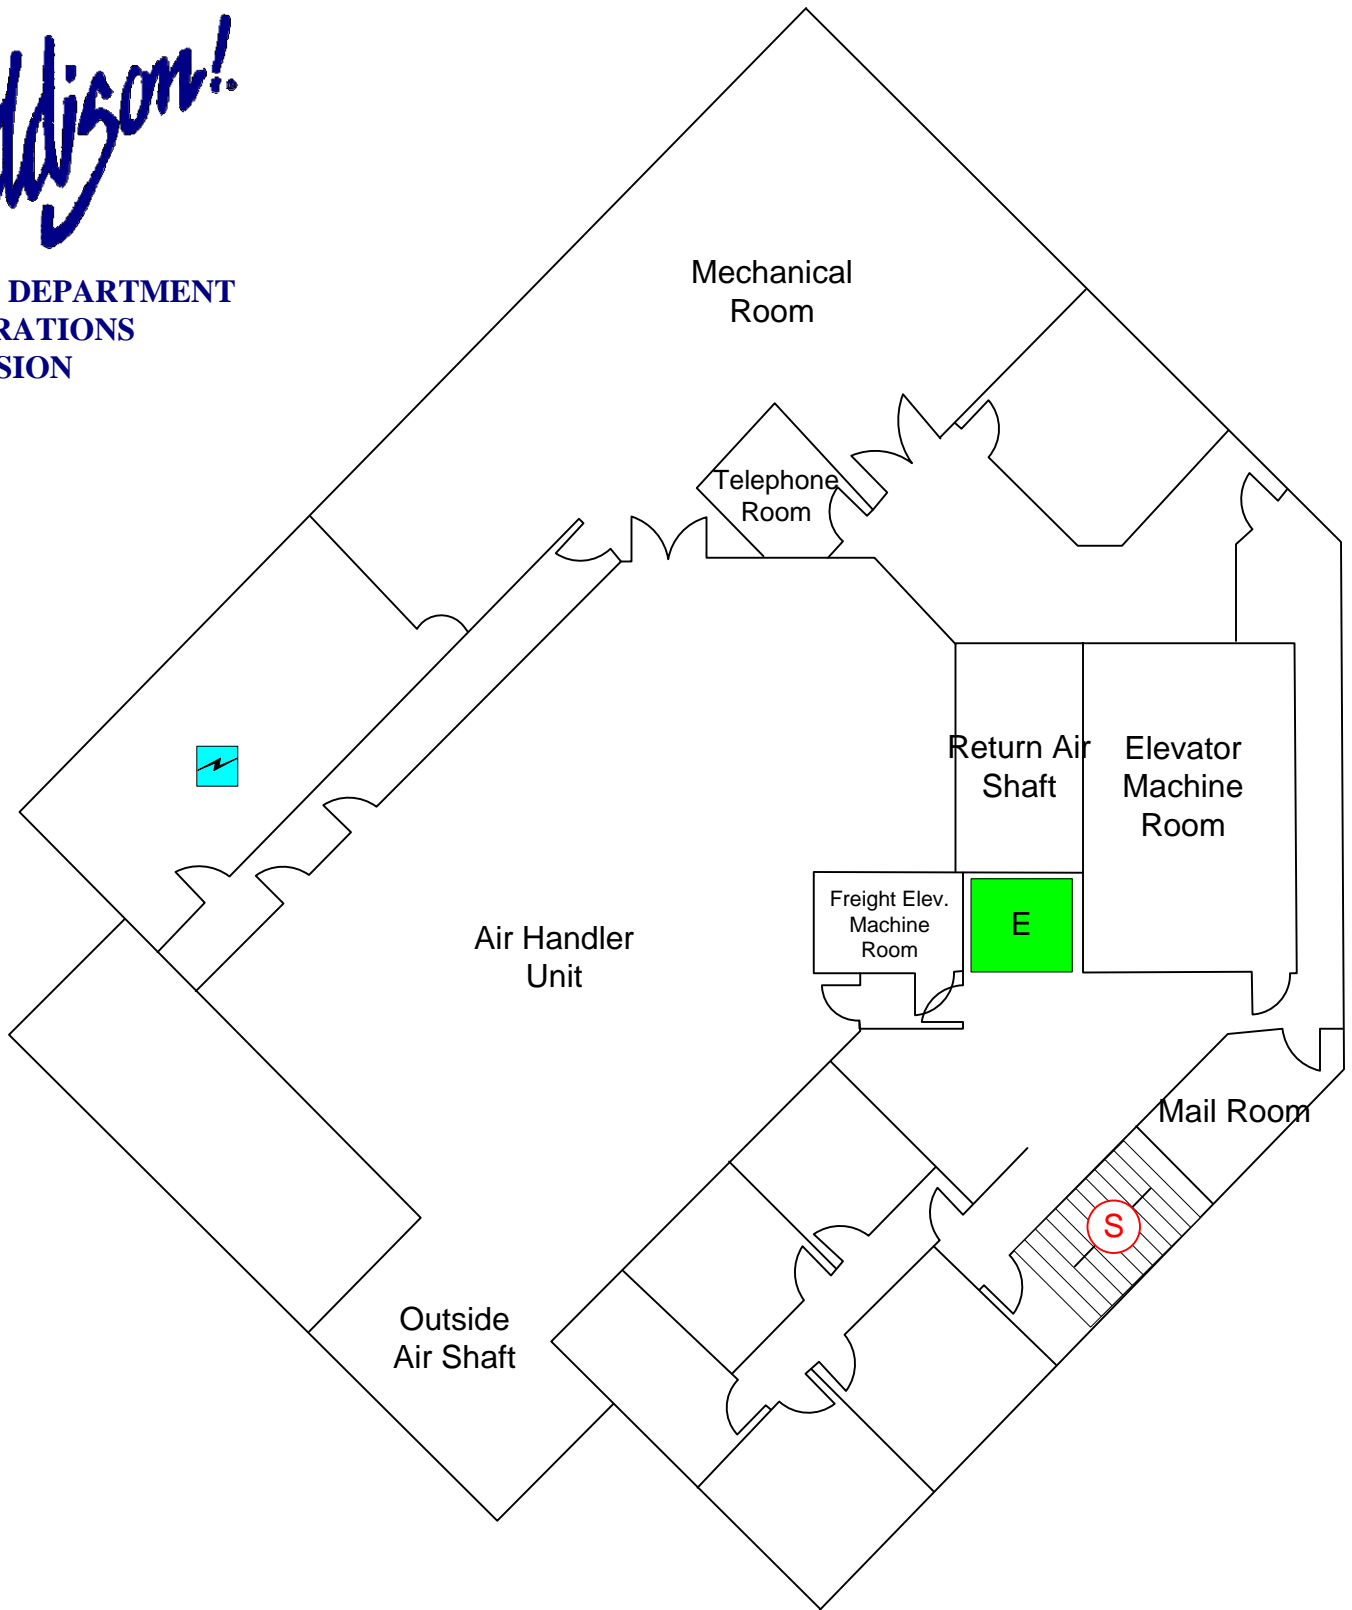

FSA	FIRE ALARM PANEL	SPRINKLER RISER	FIRE HYDRANT
FIRE DEPT. CONNECTION	MAIN WATER SHUTOFF	ELEVATOR	
ENTRANCE / EXIT	ELECTRICAL MAIN	STAIRS	
KNOX BOX	GAS SHUTOFF VALVE	STANDPIPE CONNECTION	

**16415 Addison Rd
Addison Tower
Basement**

