

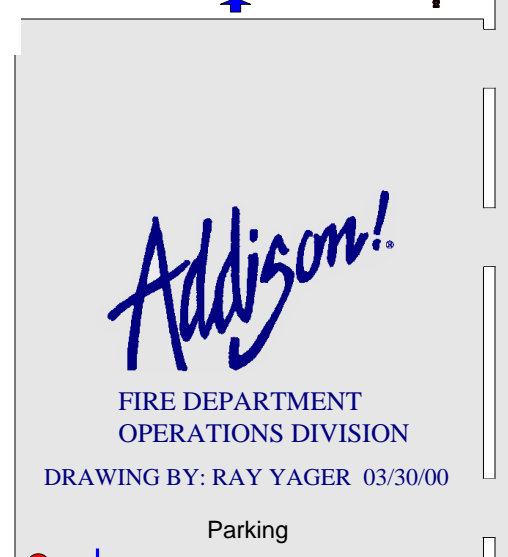
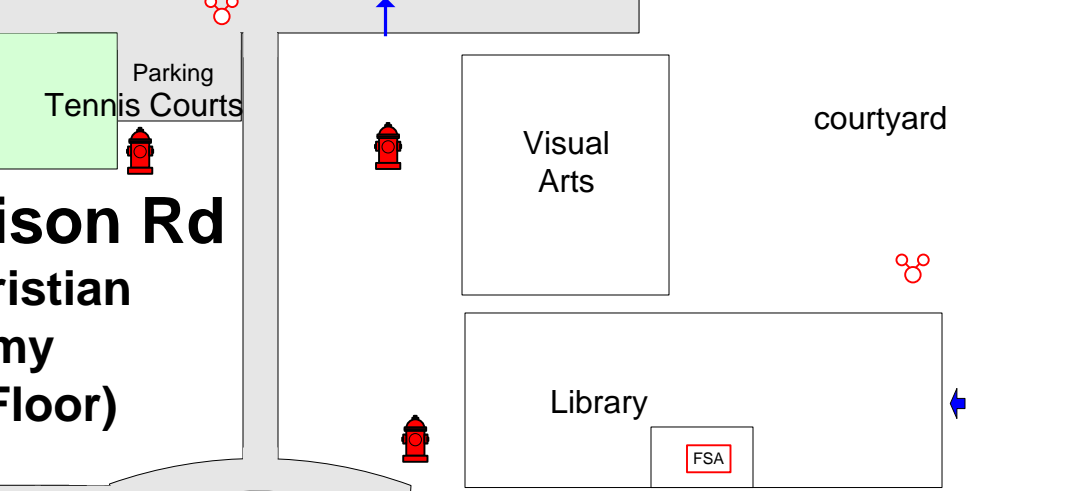
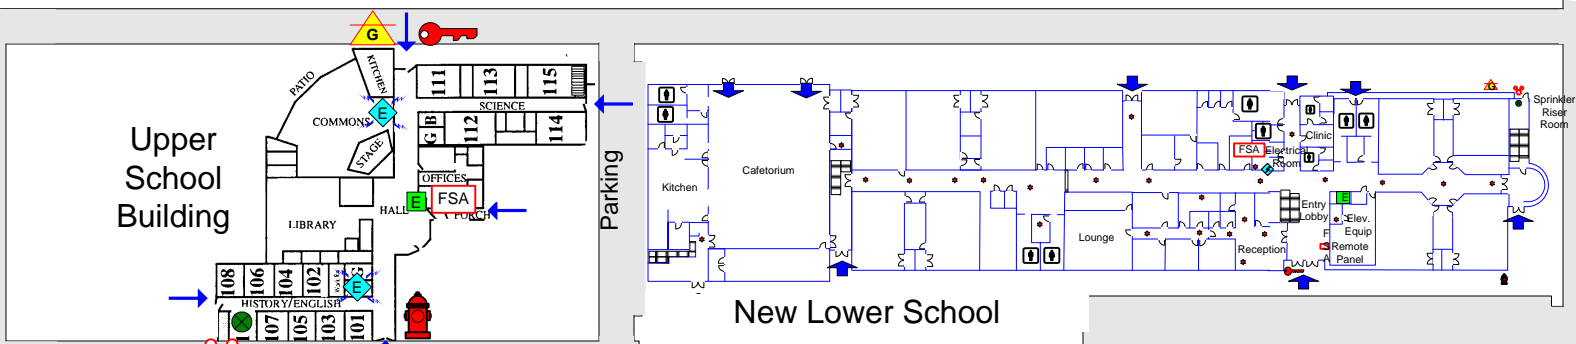
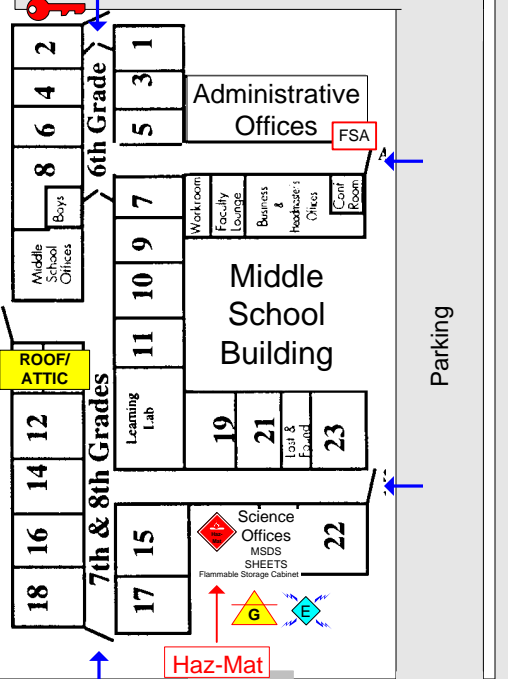


	ENTRANCE/EXIT		FIRE DEPT. CONNECTION
	Knox Key		SPRINKLER RISER
	ELEVATOR		STANDPIPE CONNECTION
	STAIRS		SPRINKLER ISOLATION VALVE
	FIRE ALARM PANEL		MAIN SPRINKLER SHUTOFF
	SMOKE DETECTOR		ELECTRICAL
	HEAT DETECTOR		MAIN WATER SHUTOFF
	MANUAL PULL STATION		Gas Shutoff
	Area of Rescue Assistance		FIRE HYDRANT
	Security Gate		

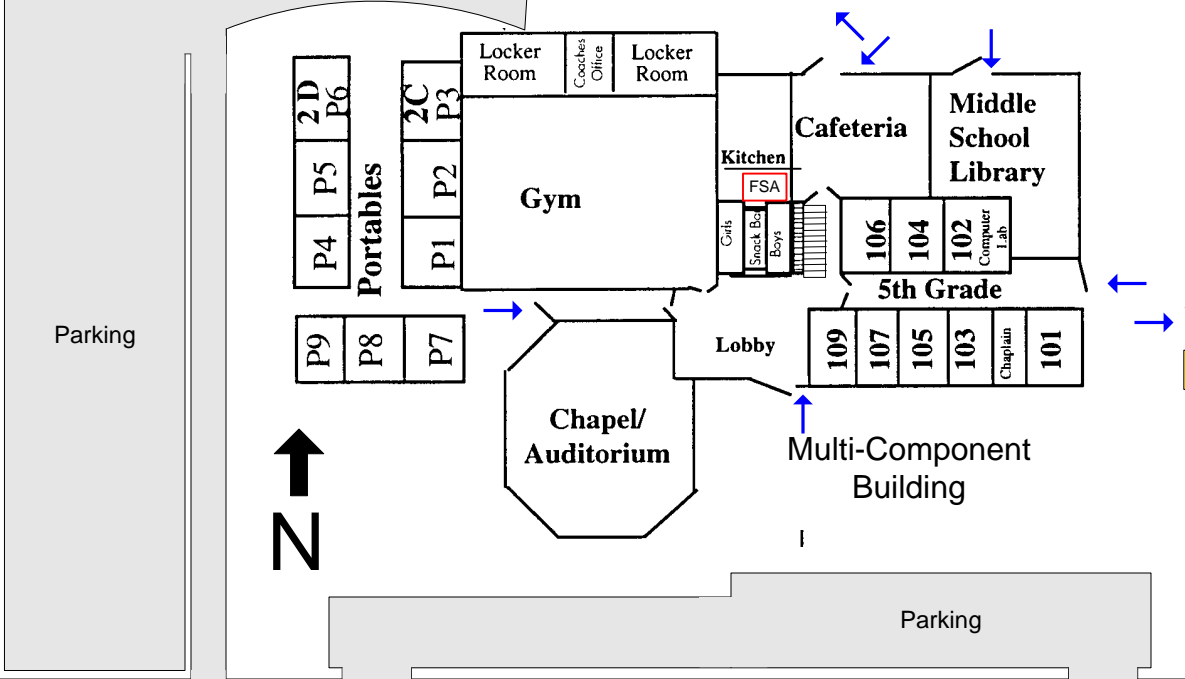

**17001 Addison Rd**  
**Trinity Christian Academy**  
**(Ground Floor)**

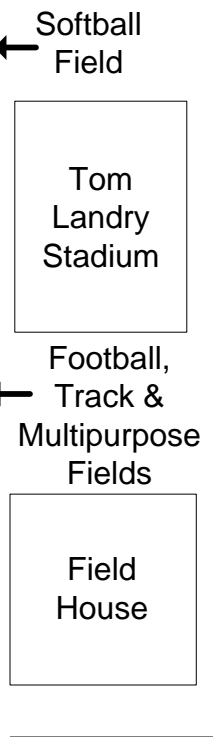

**Addison Road**

**Sojourn Drive**