


Airborn Dr.

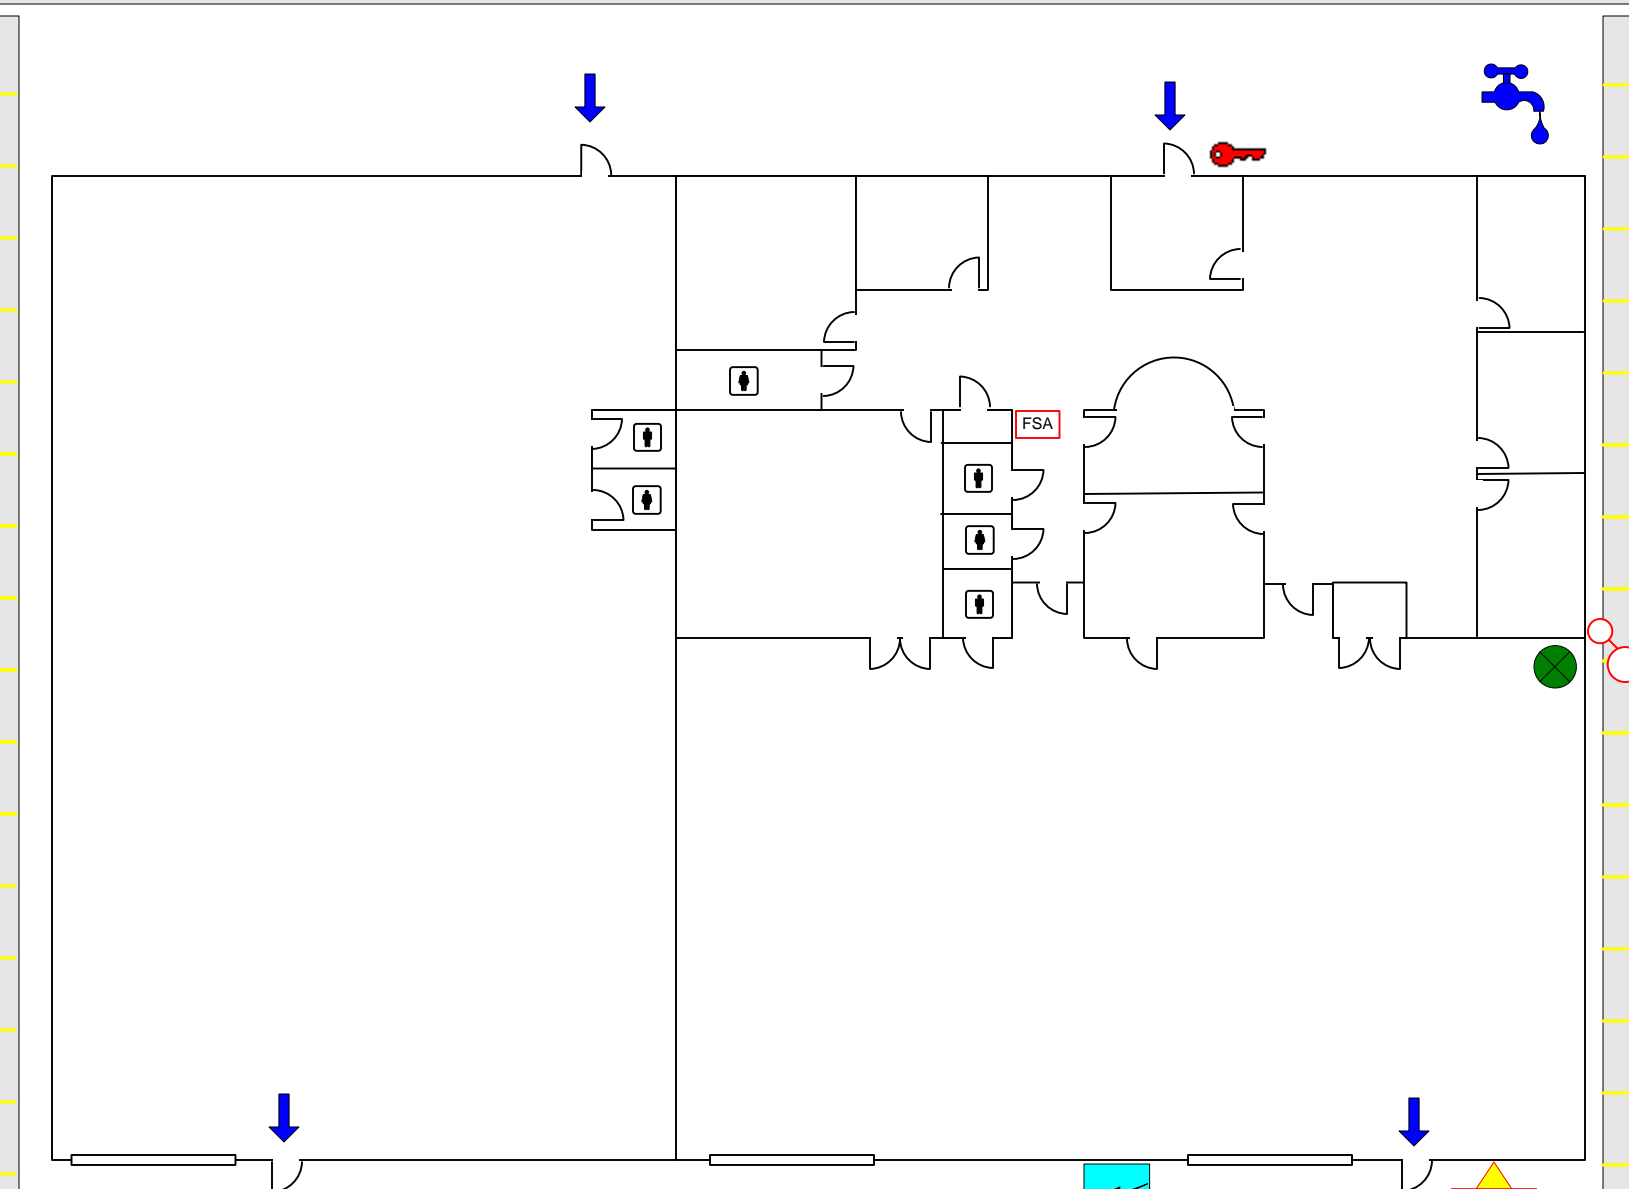

	FIRE ALARM PANEL		FIRE HYDRANT		ENTRANCE/EXIT
	FIRE DEPT. CONNECTION		MAIN WATER SHUTOFF		
	KNOX BOX		ELECTRICAL MAIN		
	SPRINKLER RISER		GAS SHUTOFF VALVE		

Addison!

FIRE DEPARTMENT OPERATIONS DIVISION

DRAWING BY: RAY YAGER 7/7/03

4270 AIRBORN DR. START INTERNATIONAL