


4601 Airport Parkway



# Frito-Lay Hanger

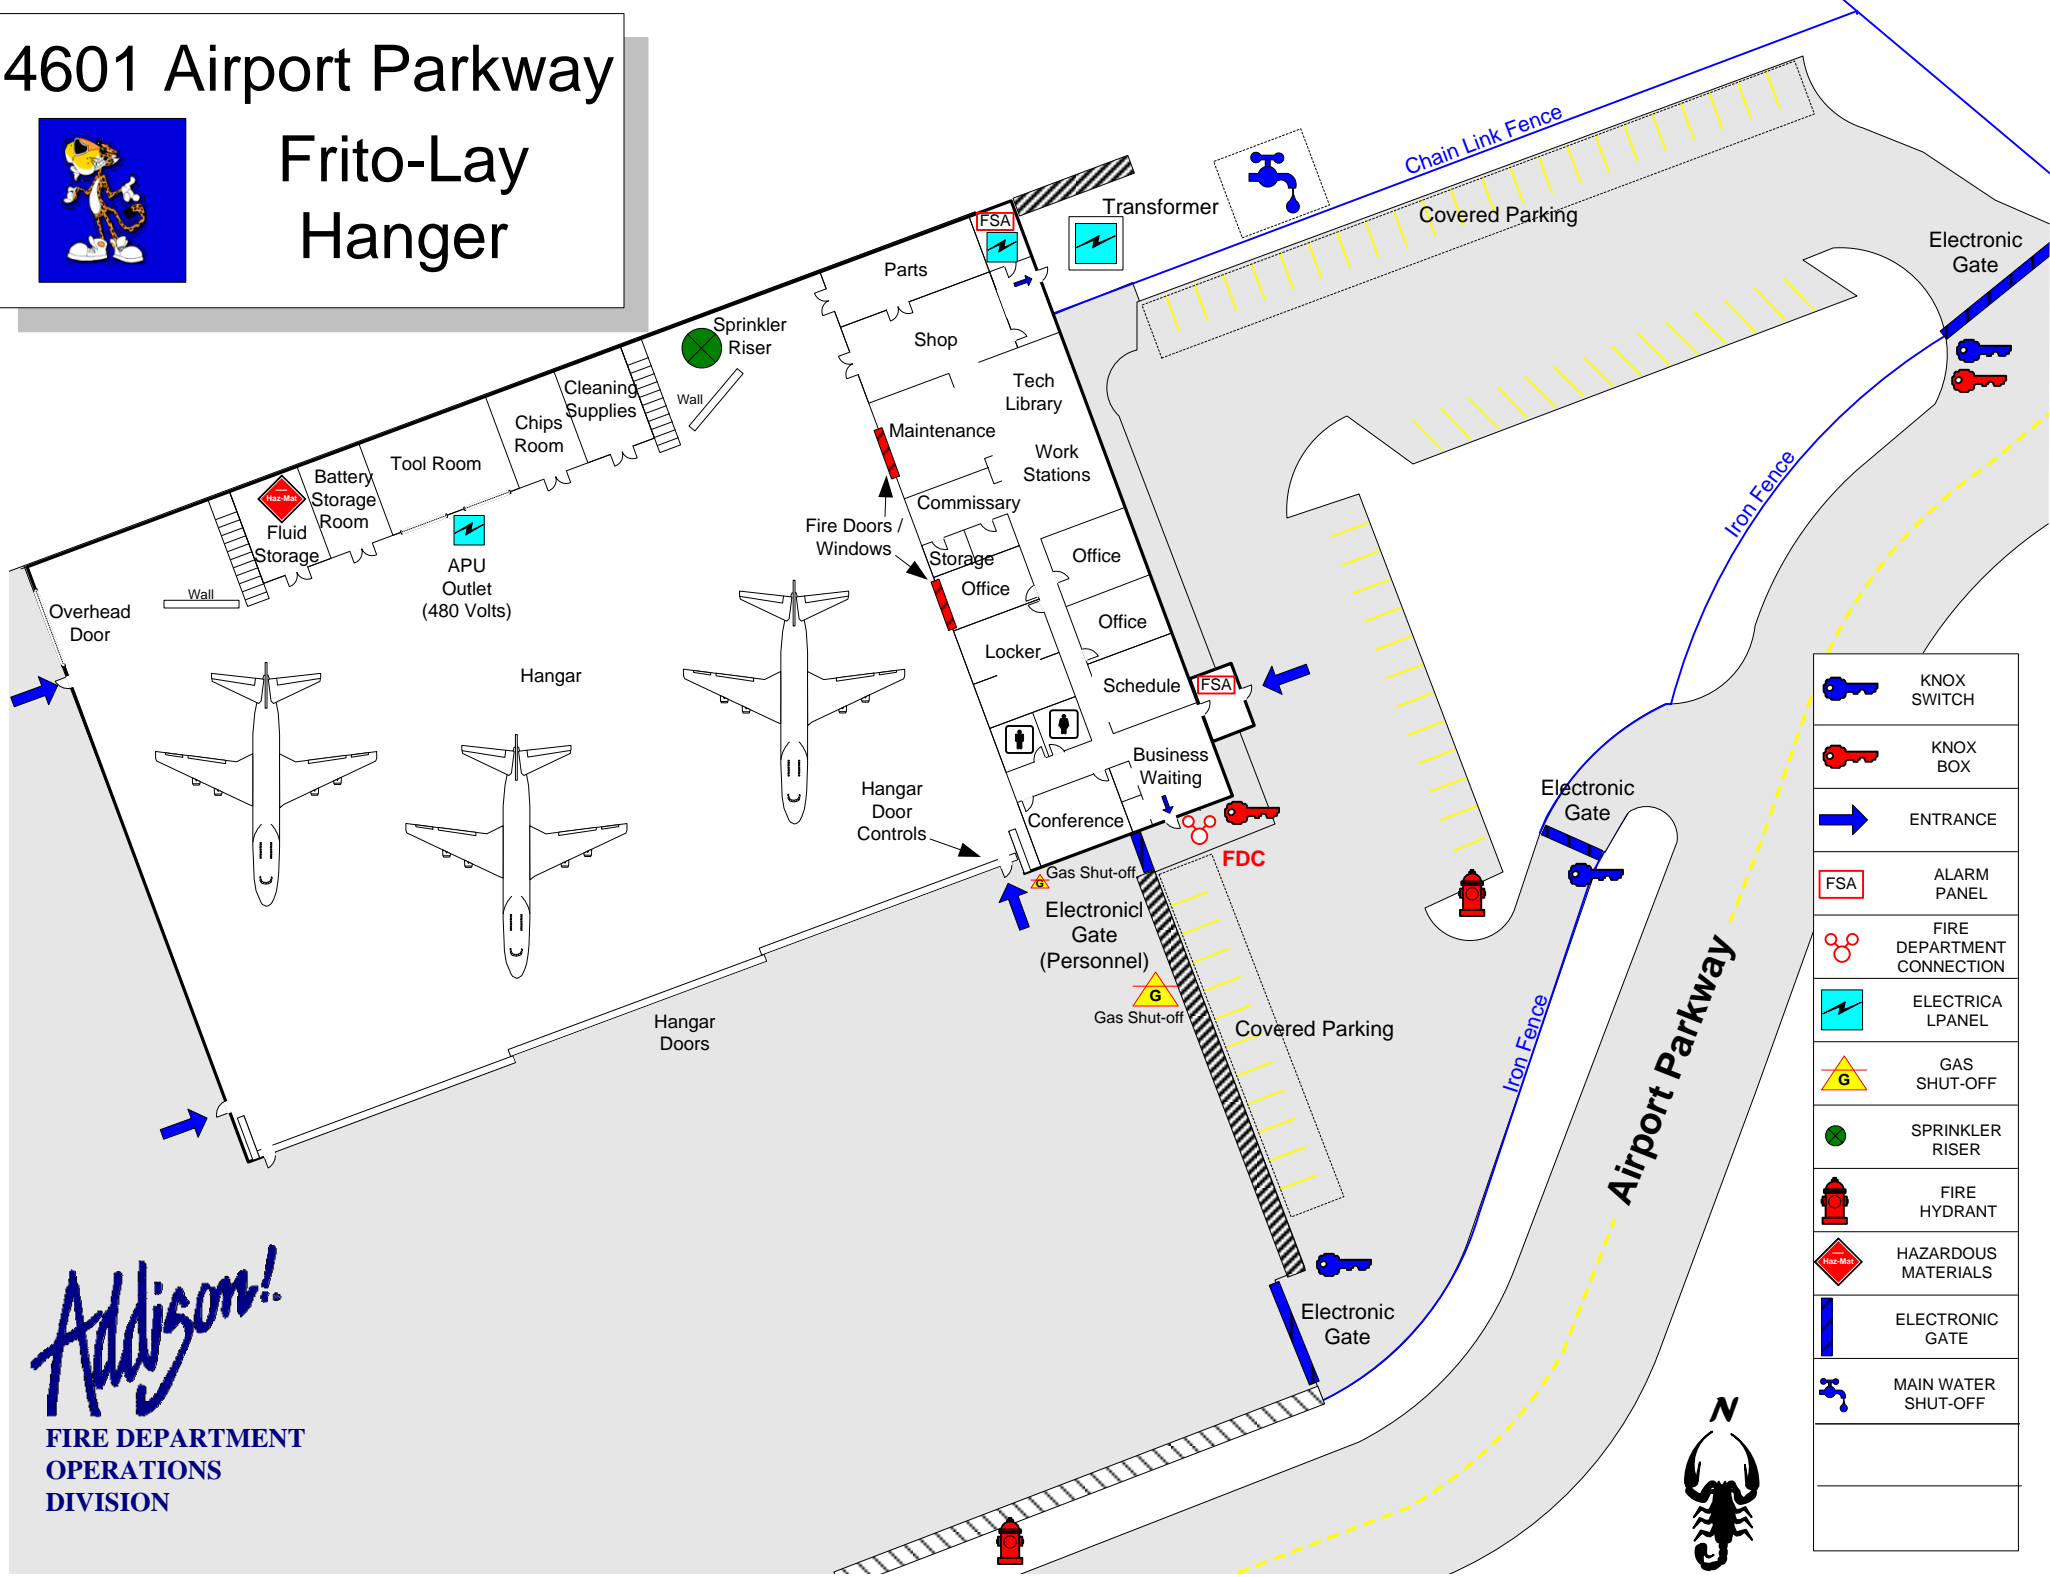

	KNOX SWITCH
	KNOX BOX
	ENTRANCE
	ALARM PANEL
	FIRE DEPARTMENT CONNECTION
	ELECTRICAL PANEL
	GAS SHUT-OFF
	SPRINKLER RISER
	FIRE HYDRANT
	HAZARDOUS MATERIALS
	ELECTRONIC GATE
	MAIN WATER SHUT-OFF

*Addison!*  
**FIRE DEPARTMENT  
 OPERATIONS  
 DIVISION**

