


# 4310 AMELIA EARHART

## MILLION AIR BLDG. # 2

### GROUND FLOOR

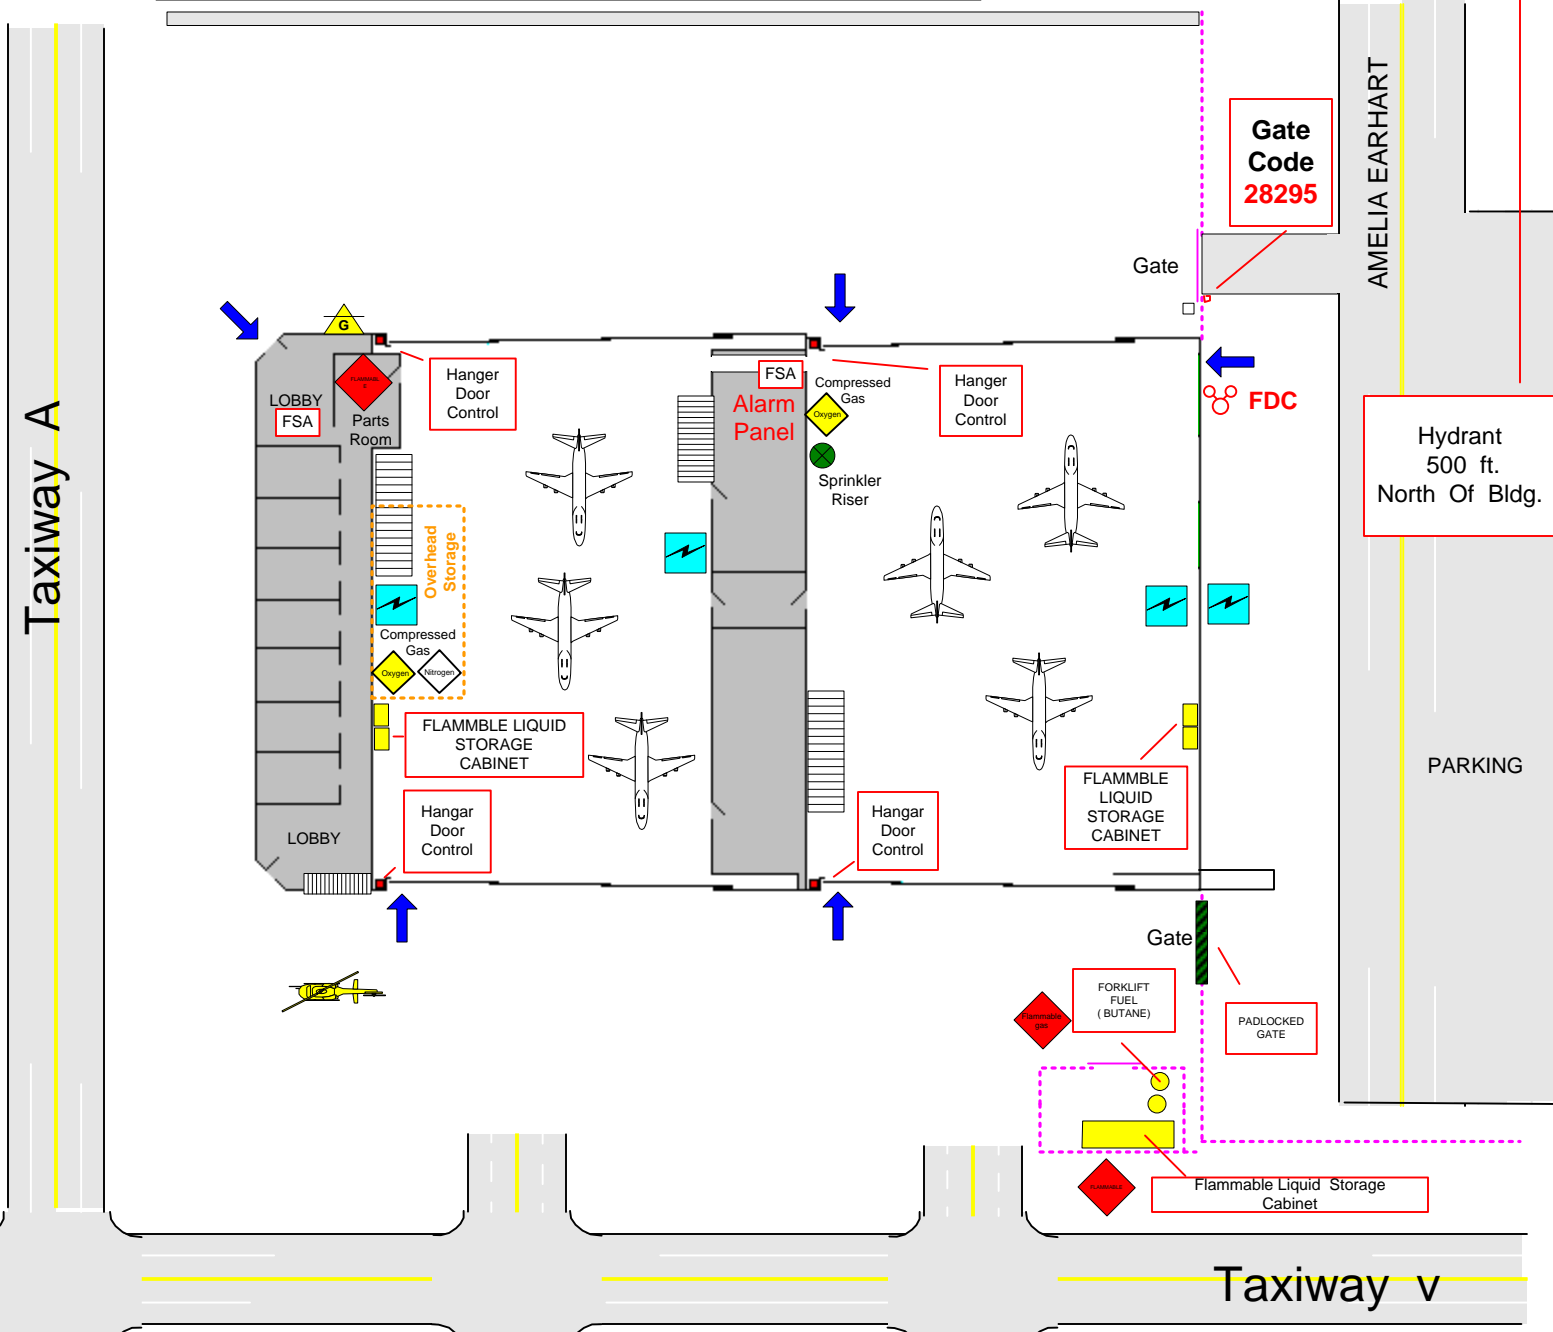

### KEY

FIRE ALARM PANEL	SPRINKLER RISER	FIRE HYDRANT	GATE
FIRE DEPT. CONNECTION	MAIN WATER SHUTOFF	FLAMMABLE GAS	FENCE
ENTRANCE / EXIT	ELECTRICAL MAIN	Hazardous Materials	STAIRS
KNOX BOX	GAS SHUTOFF VALVE	OXYGEN (compressed)	

*Addison!*

**FIRE DEPARTMENT  
OPERATIONS  
DIVISION**

Hydrant  
Approx. 1000 ft.  
From Bldg.



**Drawing By: Ray Yager  
Revised: 1/12/04**