




FIRE DEPARTMENT
OPERATIONS DIVISION

DRAWING BY:
RAY YAGER
8/21/00

	FIRE ALARM PANEL
	FIRE DEPT. CONNECTION
	KNOX BOX
	KNOX SWITCH
	ENTRANCE / EXIT
	SPRINKLER RISER
	SPRINKLER ISOLATION VALVE
	ELECTRICAL MAIN
	GAS SHUTOFF VALVE
	MAIN WATER SHUTOFF
	SMOKE DETECTOR
	HEAT DETECTOR
	FIRE HYDRANT
	ROOF ACCESS
	TRASH ROOM
	ELEVATOR
	STAIRS
	STANDPIPE
	FIRE DOOR
	ELECTRONIC DOOR/GATE

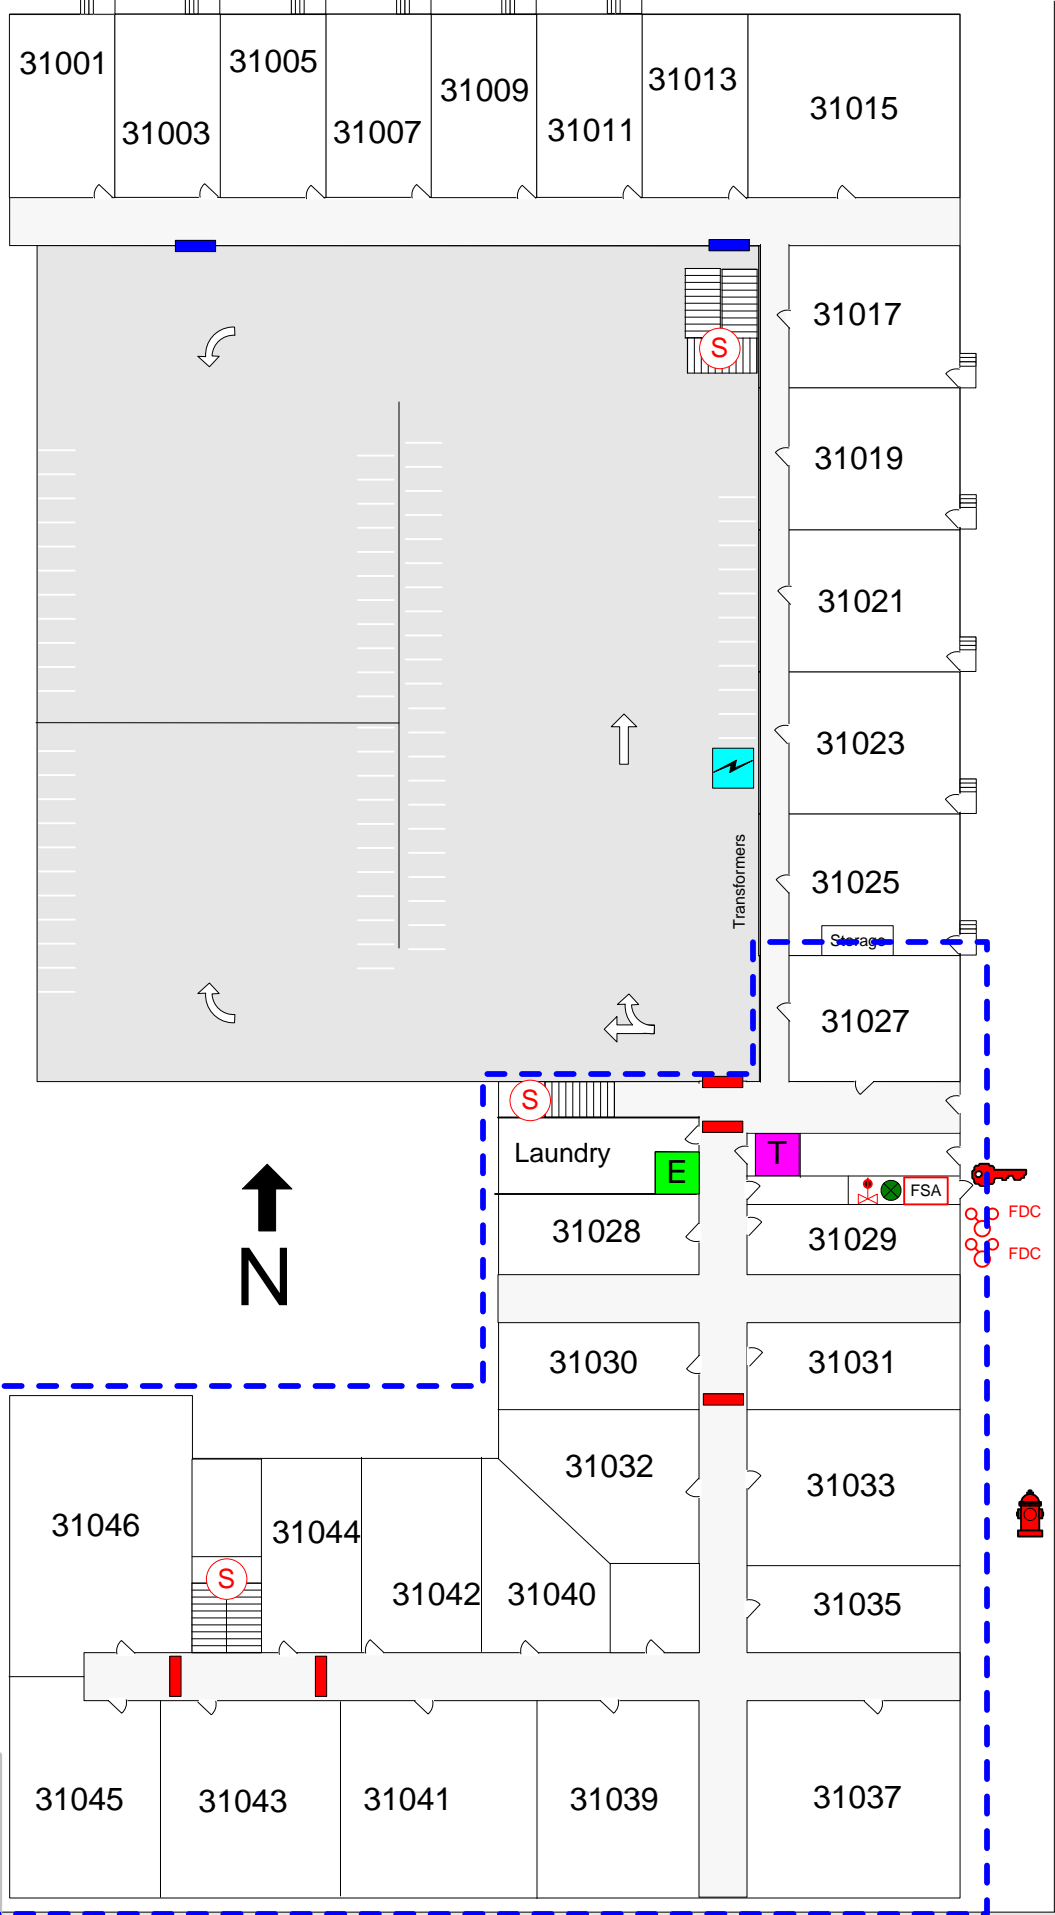

**15725
Artist Way
Floor 3**

Morris Ave.

Artist Way