


“Parking Level 1B”



**16251 Dallas Pkwy  
Mary Kay  
Parking Level 1C**

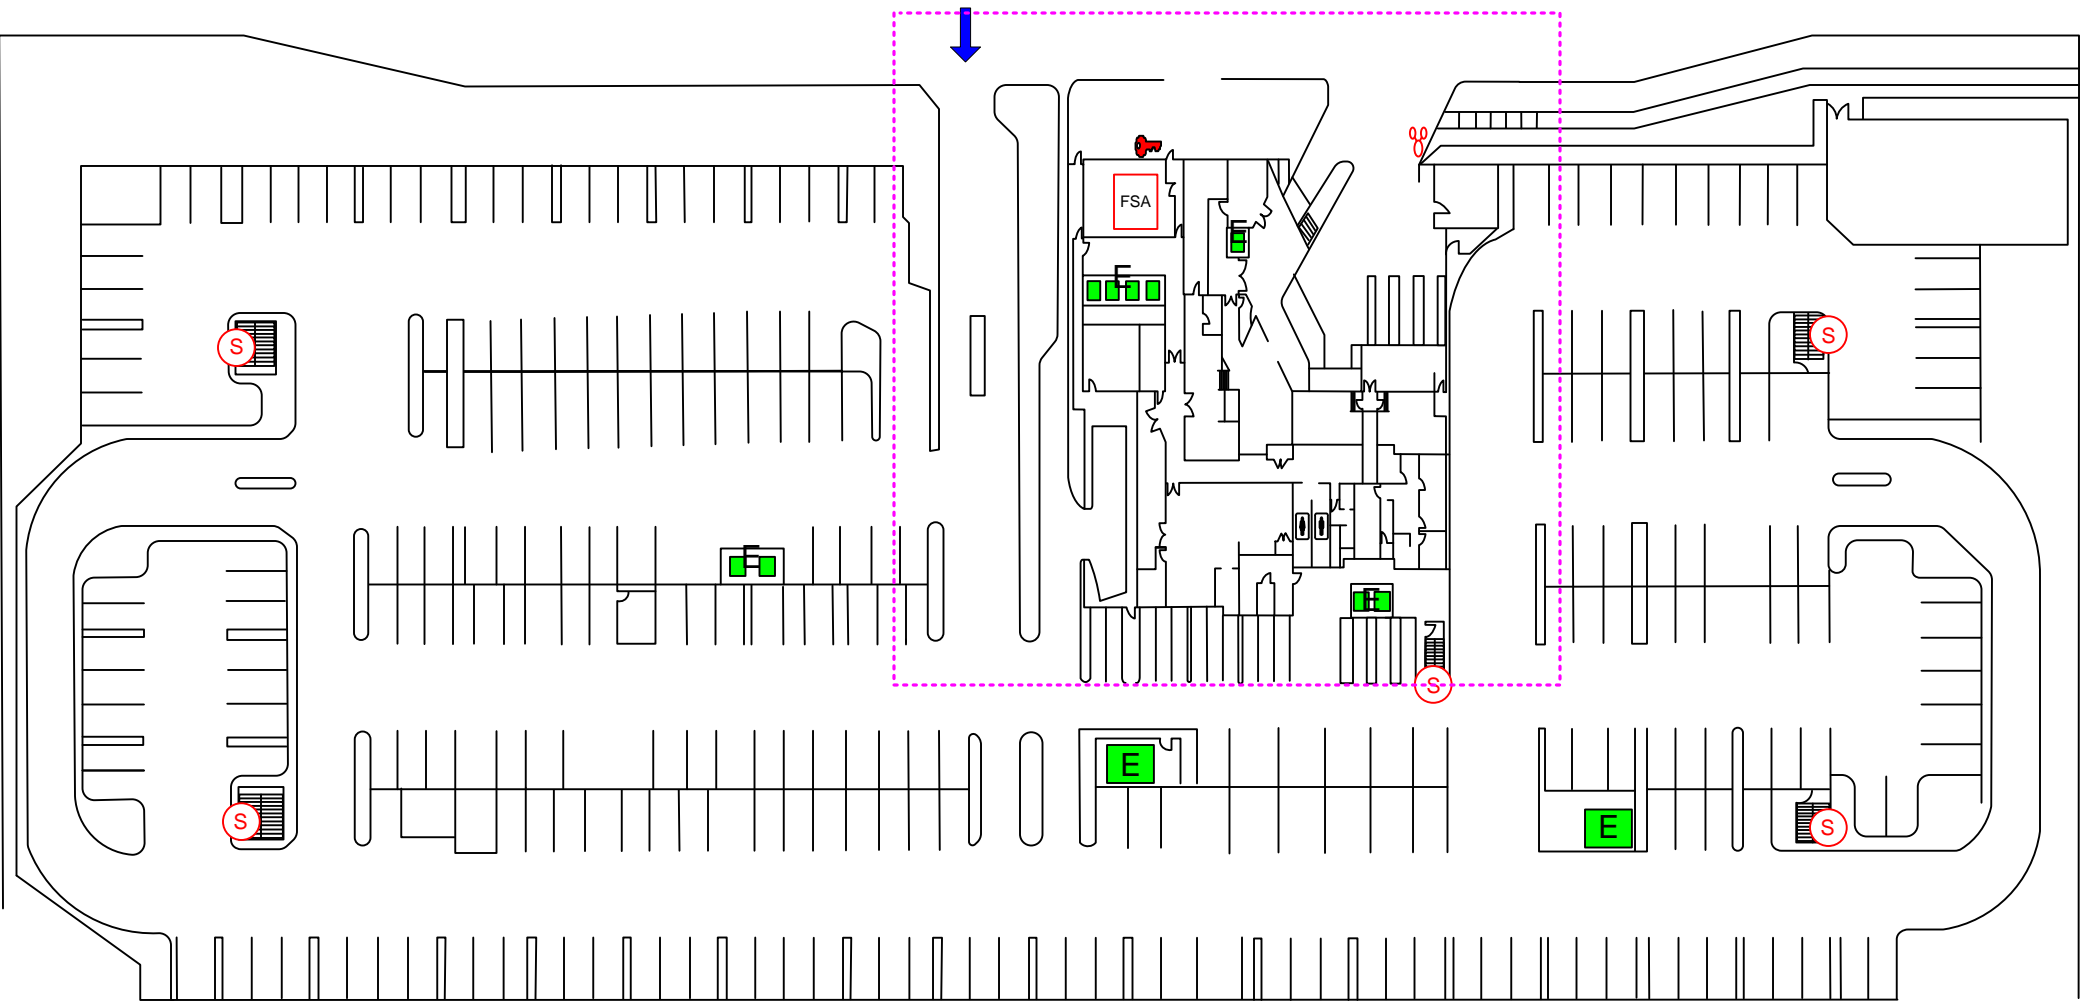

**DRAWING BY:  
Jared Schreher  
8/2006**

FSA	FIRE ALARM PANEL	SPRINKLER RISER	FIRE HYDRANT
FIRE DEPT. CONNECTION		MAIN WATER SHUTOFF	ELEVATOR
ENTRANCE / EXIT		ELECTRICAL MAIN	STAIRS
KNOX BOX		GAS SHUTOFF VALVE	STANDPIPE CONNECTION

*Addison!*

**FIRE DEPARTMENT  
OPERATIONS  
DIVISION**