


16750 Westgrove

**4355
4505 Excel Parkway
4555**

Addison Tech Center

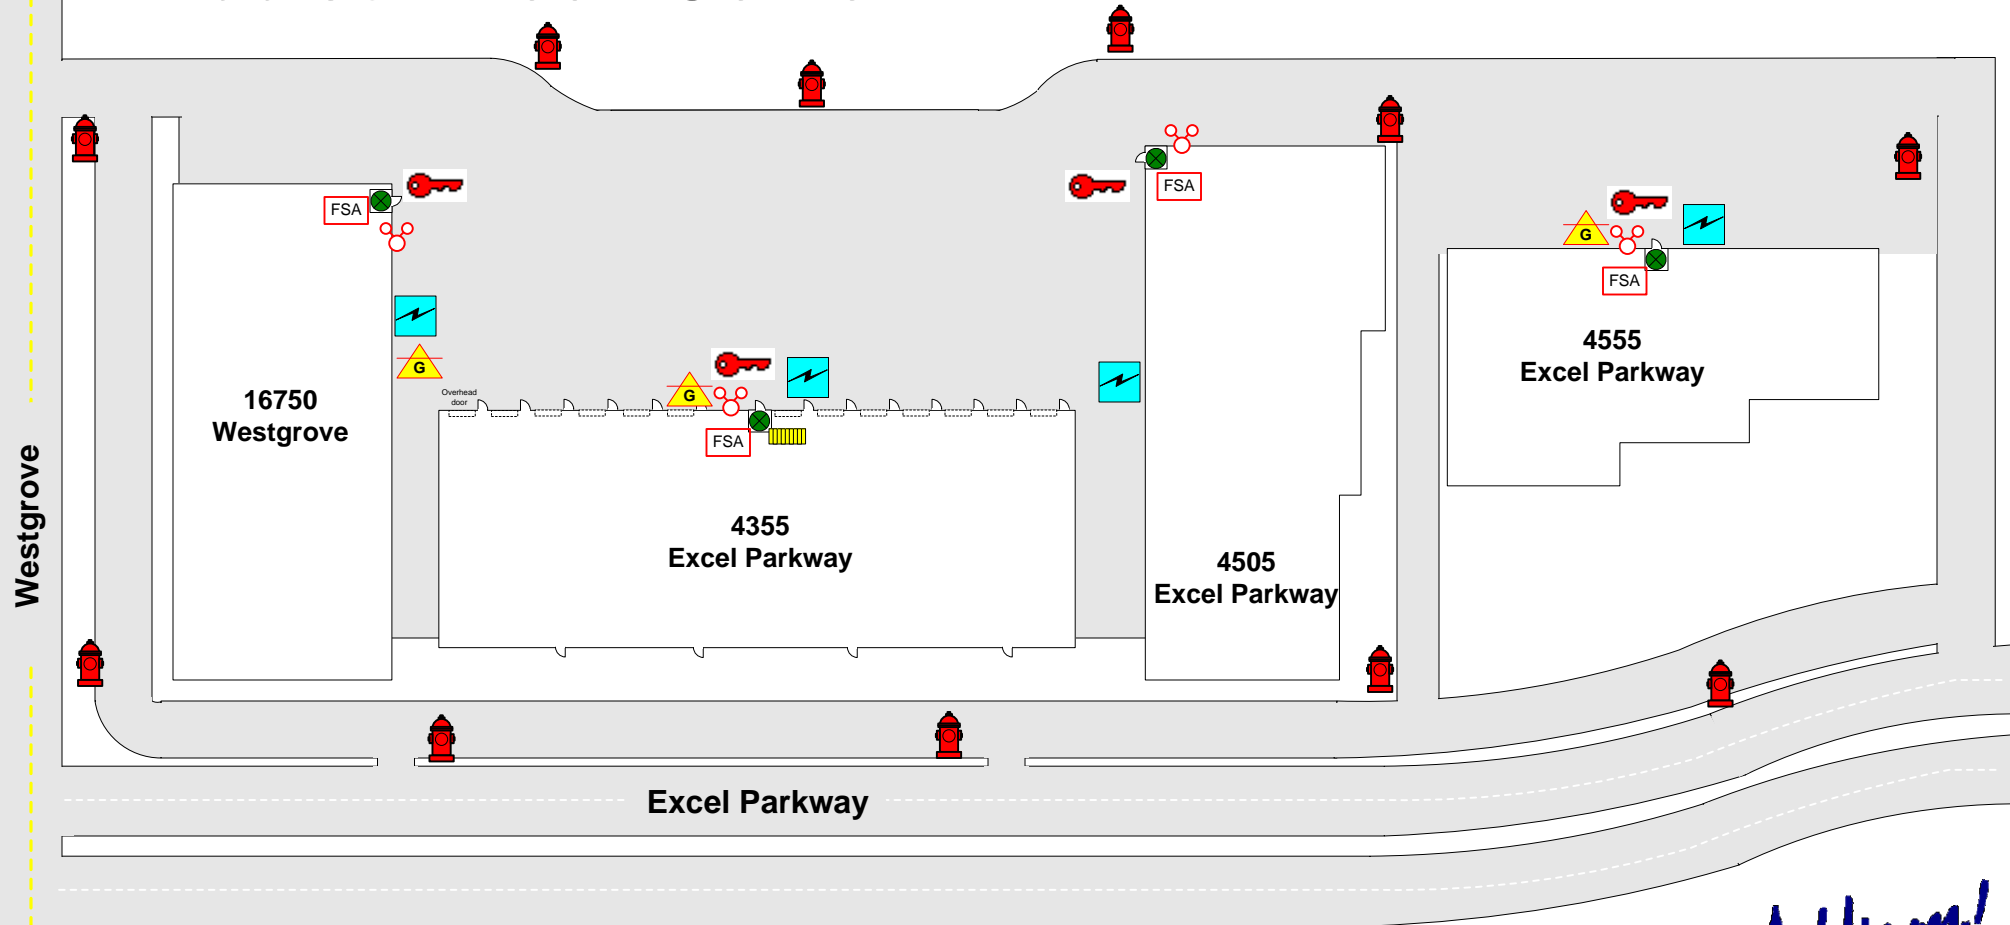

FIRE ALARM PANEL	SPRINKLER RISER	FIRE HYDRANT	ENTRANCE/EXIT
FIRE DEPT. CONNECTION	MAIN WATER SHUTOFF	STANDPIPE CONNECTION	ROOF ACCESS
ELECTRONIC SECURITY GATE	ELECTRICAL MAIN	ELEVATOR	HEAT DETECTOR
KNOX BOX	GAS SHUTOFF VALVE	STAIRS	SMOKE DETECTOR



Addison!

FIRE DEPARTMENT
OPERATIONS DIVISION

DRAWING BY:
RAY YAGER
6/26/01