


# Addison Tech Center

16750 Westgrove

4355  
4505 Excel Parkway  
4555

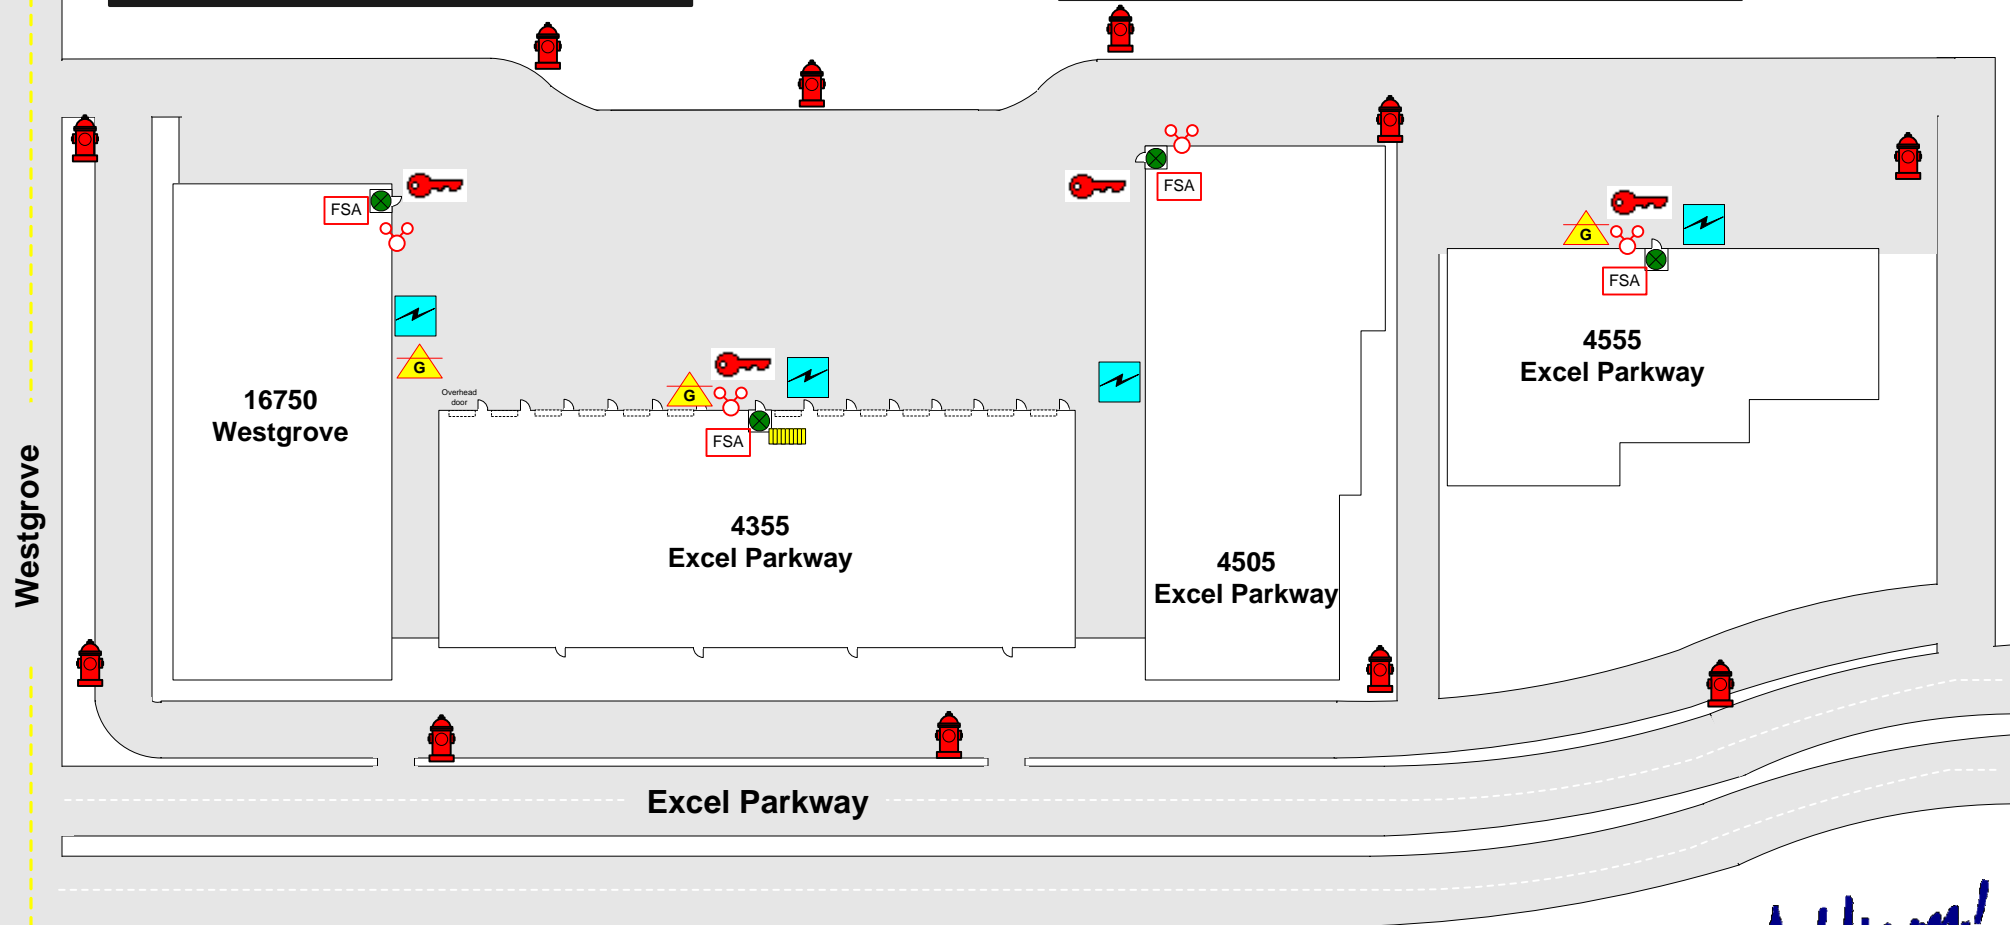

FSA	FIRE ALARM PANEL	SPRINKLER RISER	FIRE HYDRANT	ENTRANCE/EXIT
FIRE DEPT. CONNECTION	MAIN WATER SHUTOFF	STANDPIPE CONNECTION	ROOF ACCESS	
ELECTRONIC SECURITY GATE	ELECTRICAL MAIN	ELEVATOR	HEAT DETECTOR	
KNOX BOX	GAS SHUTOFF VALVE	STAIRS	SMOKE DETECTOR	



*Addison!*

FIRE DEPARTMENT  
OPERATIONS DIVISION

DRAWING BY:  
RAY YAGER  
6/26/01