



Addison Tech Center

16750 Westgrove

4355
4505 Excel Parkway
4555

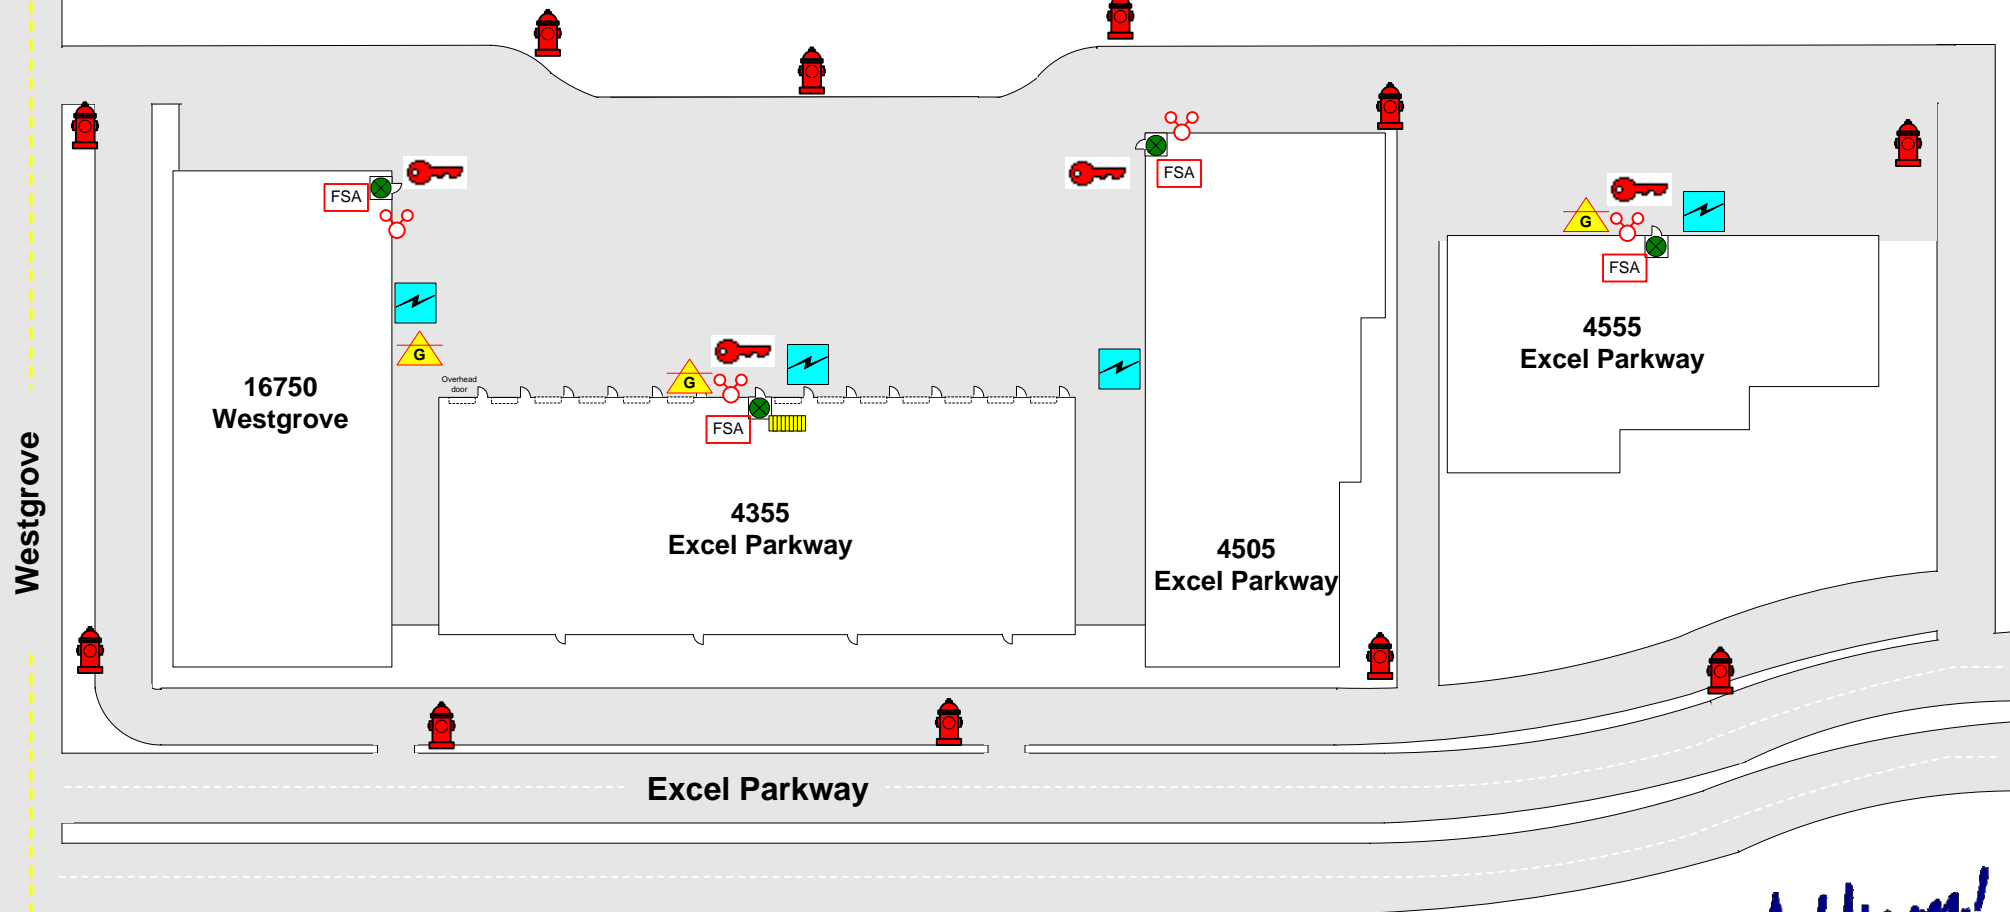

FSA	FIRE ALARM PANEL	SPRINKLER RISER	FIRE HYDRANT	ENTRANCE/EXIT
FIRE DEPT. CONNECTION	MAIN WATER SHUTOFF	STANDPIPE CONNECTION	ROOF ACCESS	
ELECTRONIC SECURITY GATE	ELECTRICAL MAIN	ELEVATOR	HEAT DETECTOR	
KNOX BOX	GAS SHUTOFF VALVE	STAIRS	SMOKE DETECTOR	

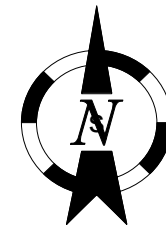

Addison!

FIRE DEPARTMENT
OPERATIONS DIVISION

DRAWING BY:
RAY YAGER
6/26/01