

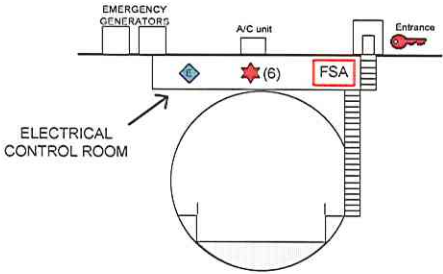


ADDISON AIRPORT TOLL TUNNEL

**WEST
ENTRANCE**

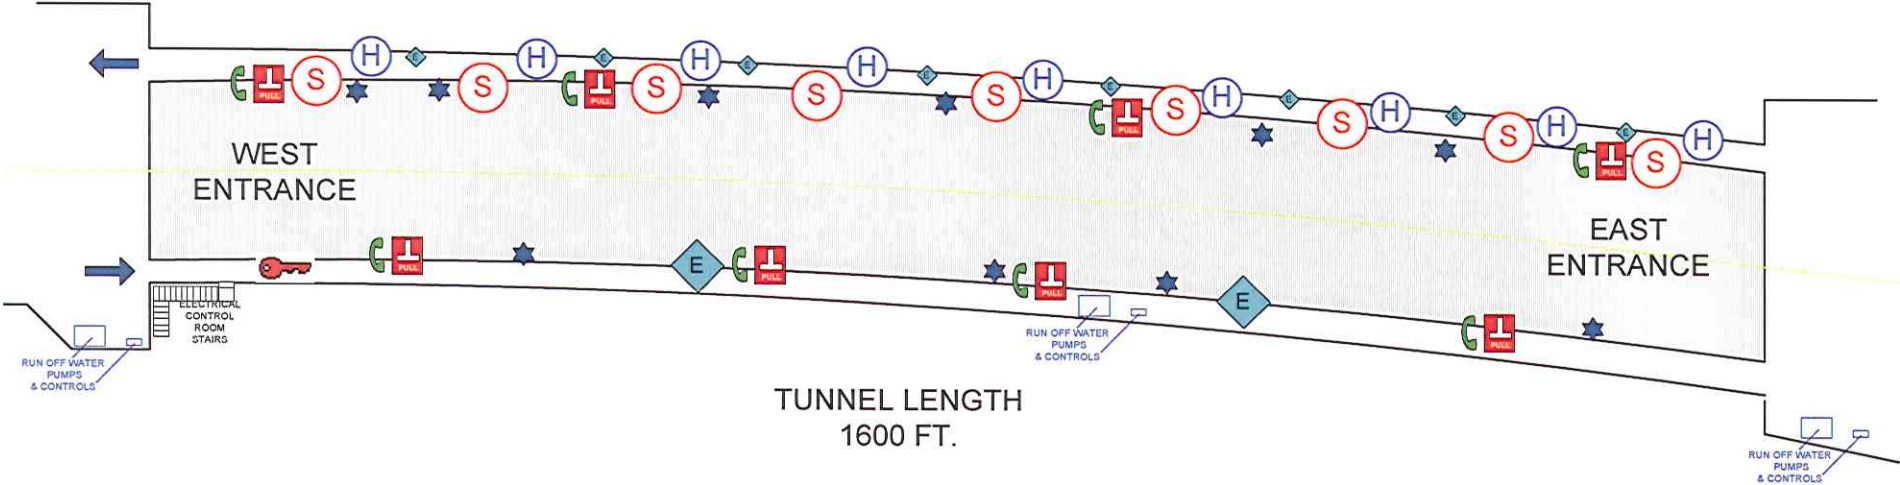

**EAST
ENTRANCE**

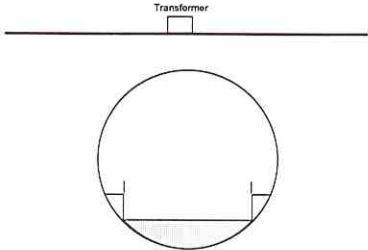

TUNNEL LENGTH
1600 FT.

	FIRE ALARM PANEL		FIRE HYDRANT		HEAT DETECTOR
	FIRE DEPT. CONNECTION		STANDPIPE CONNECTION		PEDESTRIAN ENTRANCE / EXIT
	ELECTRICAL MAIN		HOSE CABINET		PULL STATION
	KNOX BOX		CO DETECTOR		EMERGENCY PHONE

Addison!

10/27/00

FIRE DEPARTMENT
OPERATIONS DIVISION

DRAWING BY:
RAY YAGER

