


# 14120 Marsh Ln Calloway's Nursery

Exposure  
(retail)

← To Marsh Ln

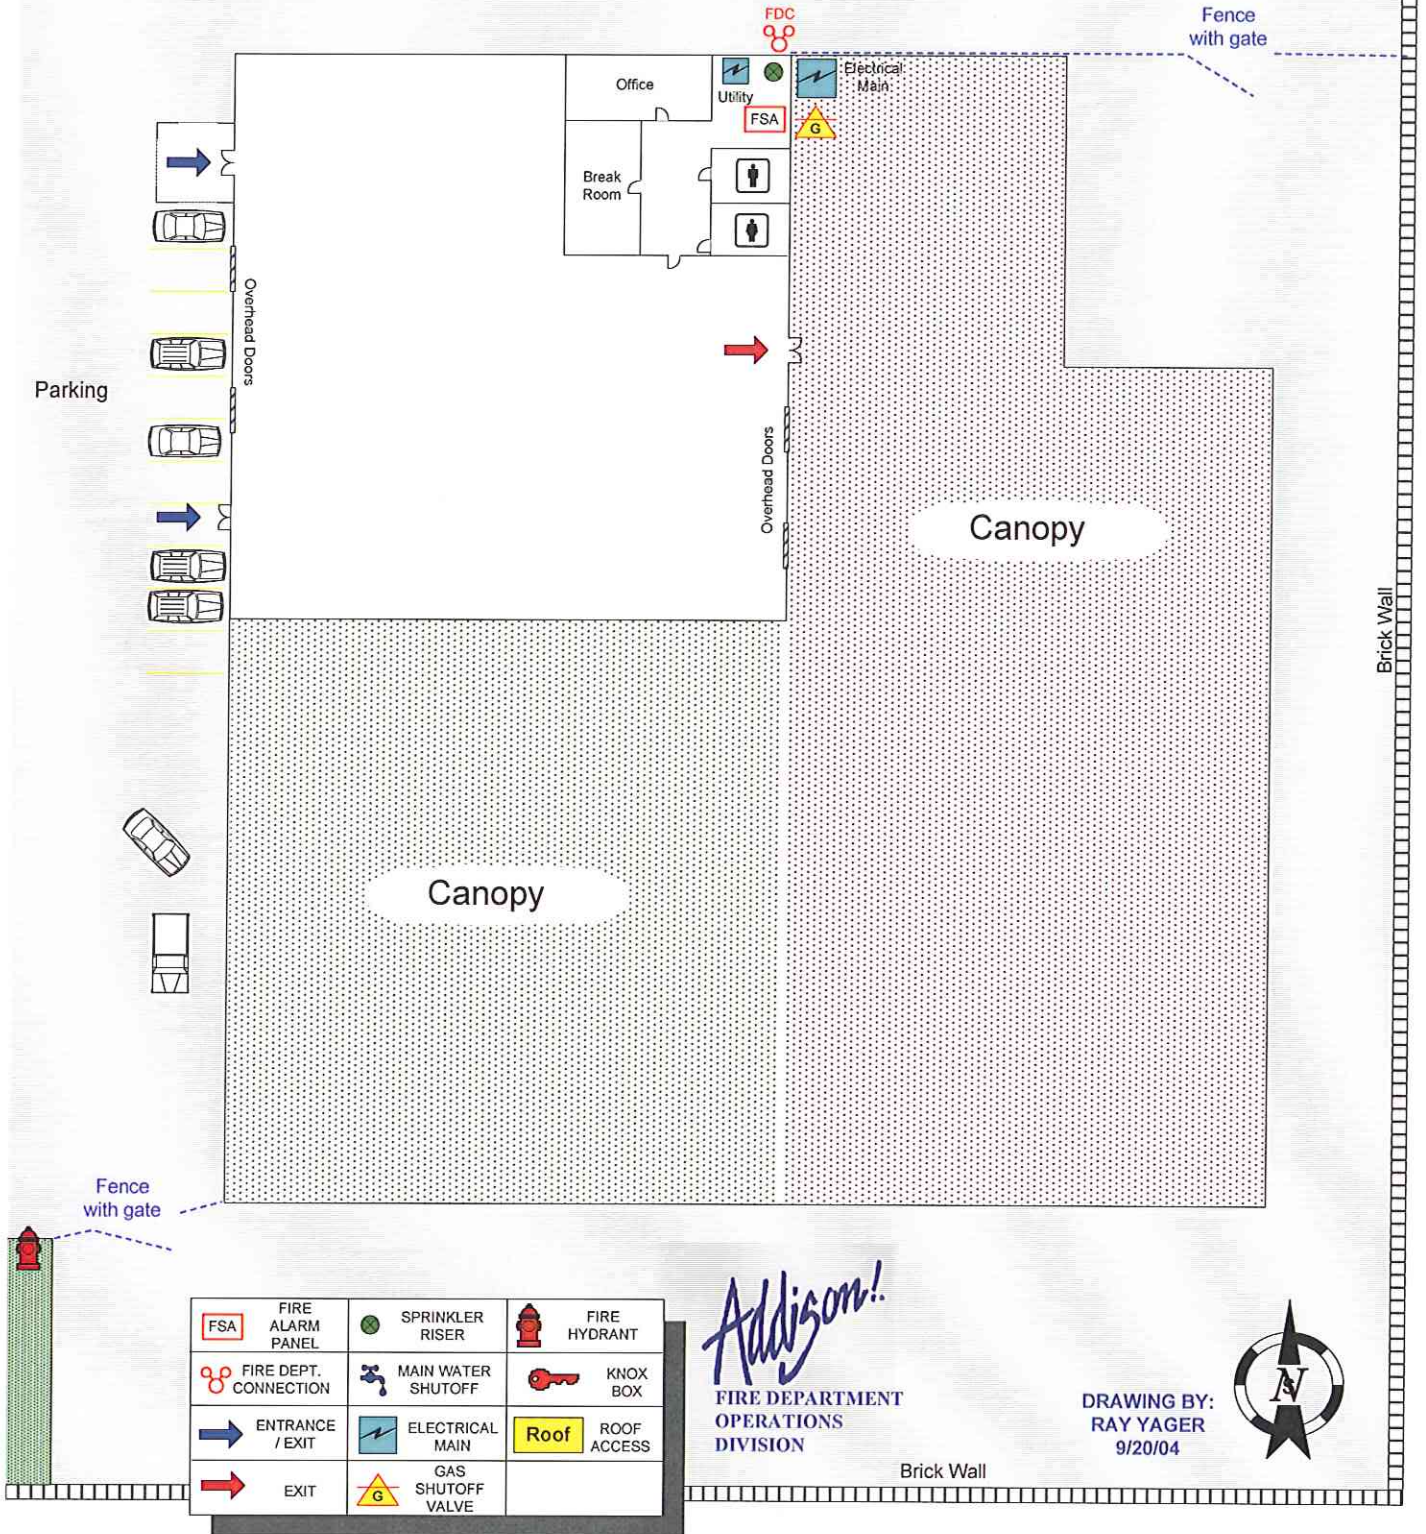

	FIRE ALARM PANEL		SPRINKLER RISER		FIRE HYDRANT
	FIRE DEPT. CONNECTION		MAIN WATER SHUTOFF		KNOX BOX
	ENTRANCE / EXIT		ELECTRICAL MAIN		ROOF ACCESS
	EXIT		GAS SHUTOFF VALVE		

*Addison!*  
FIRE DEPARTMENT  
OPERATIONS  
DIVISION

DRAWING BY:  
RAY YAGER  
9/20/04



Brick Wall