


10 Garden Offices

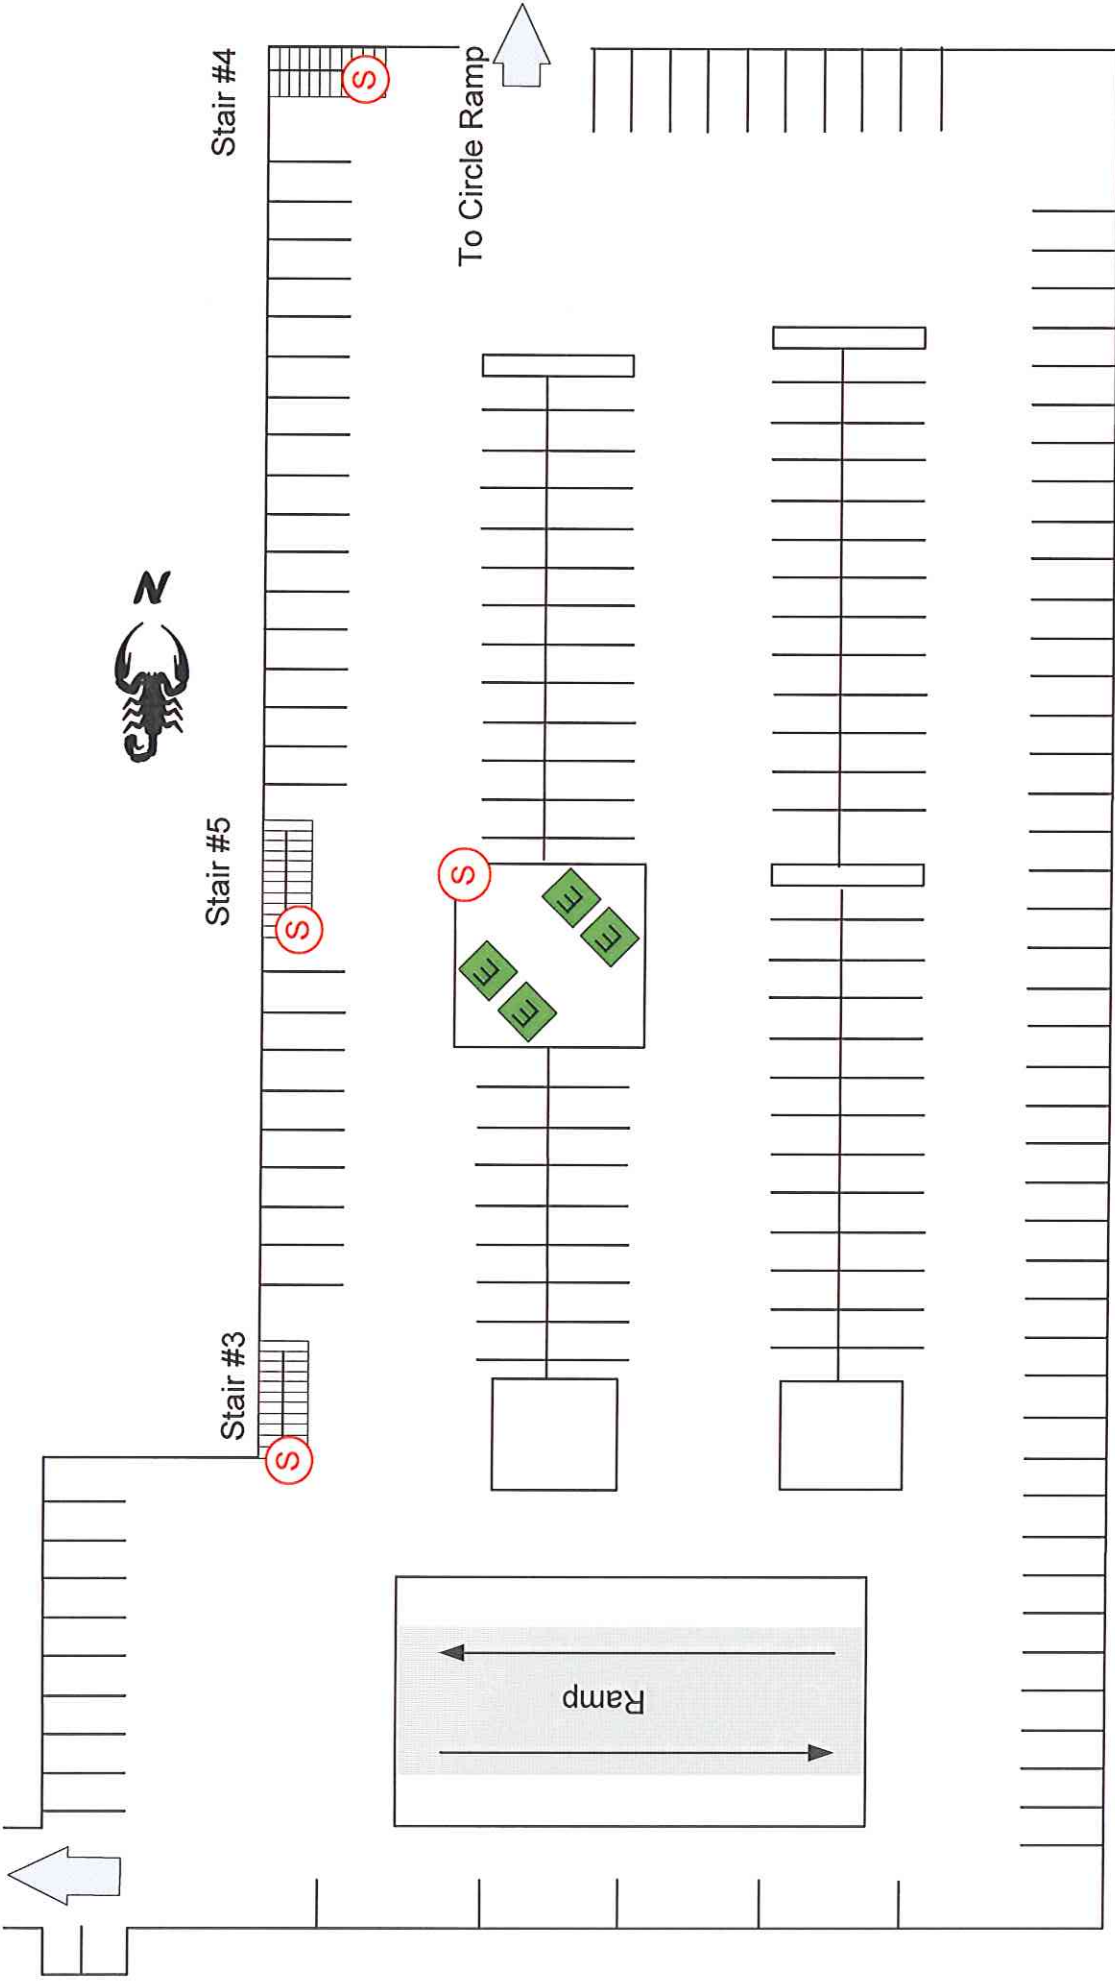

FIRE ALARM PANEL	SPRINKLER RISER	FIRE HYDRANT
FIRE DEPT. CONNECTION	MAIN WATER SHUTOFF	Hazardous Materials
ENTRANCE / EXIT	ELECTRICAL MAIN	STAIRS
KNOX BOX	ELEVATOR	STANDPIPE CONNECTION

14131 Midway Greenhill Park Parking Lower Level 1