


HIGH VOLTAGE POWERLINES

Addison!
FIRE DEPARTMENT
OPERATIONS
DIVISION

DRAWING BY:
RAY YAGER
2/18/06

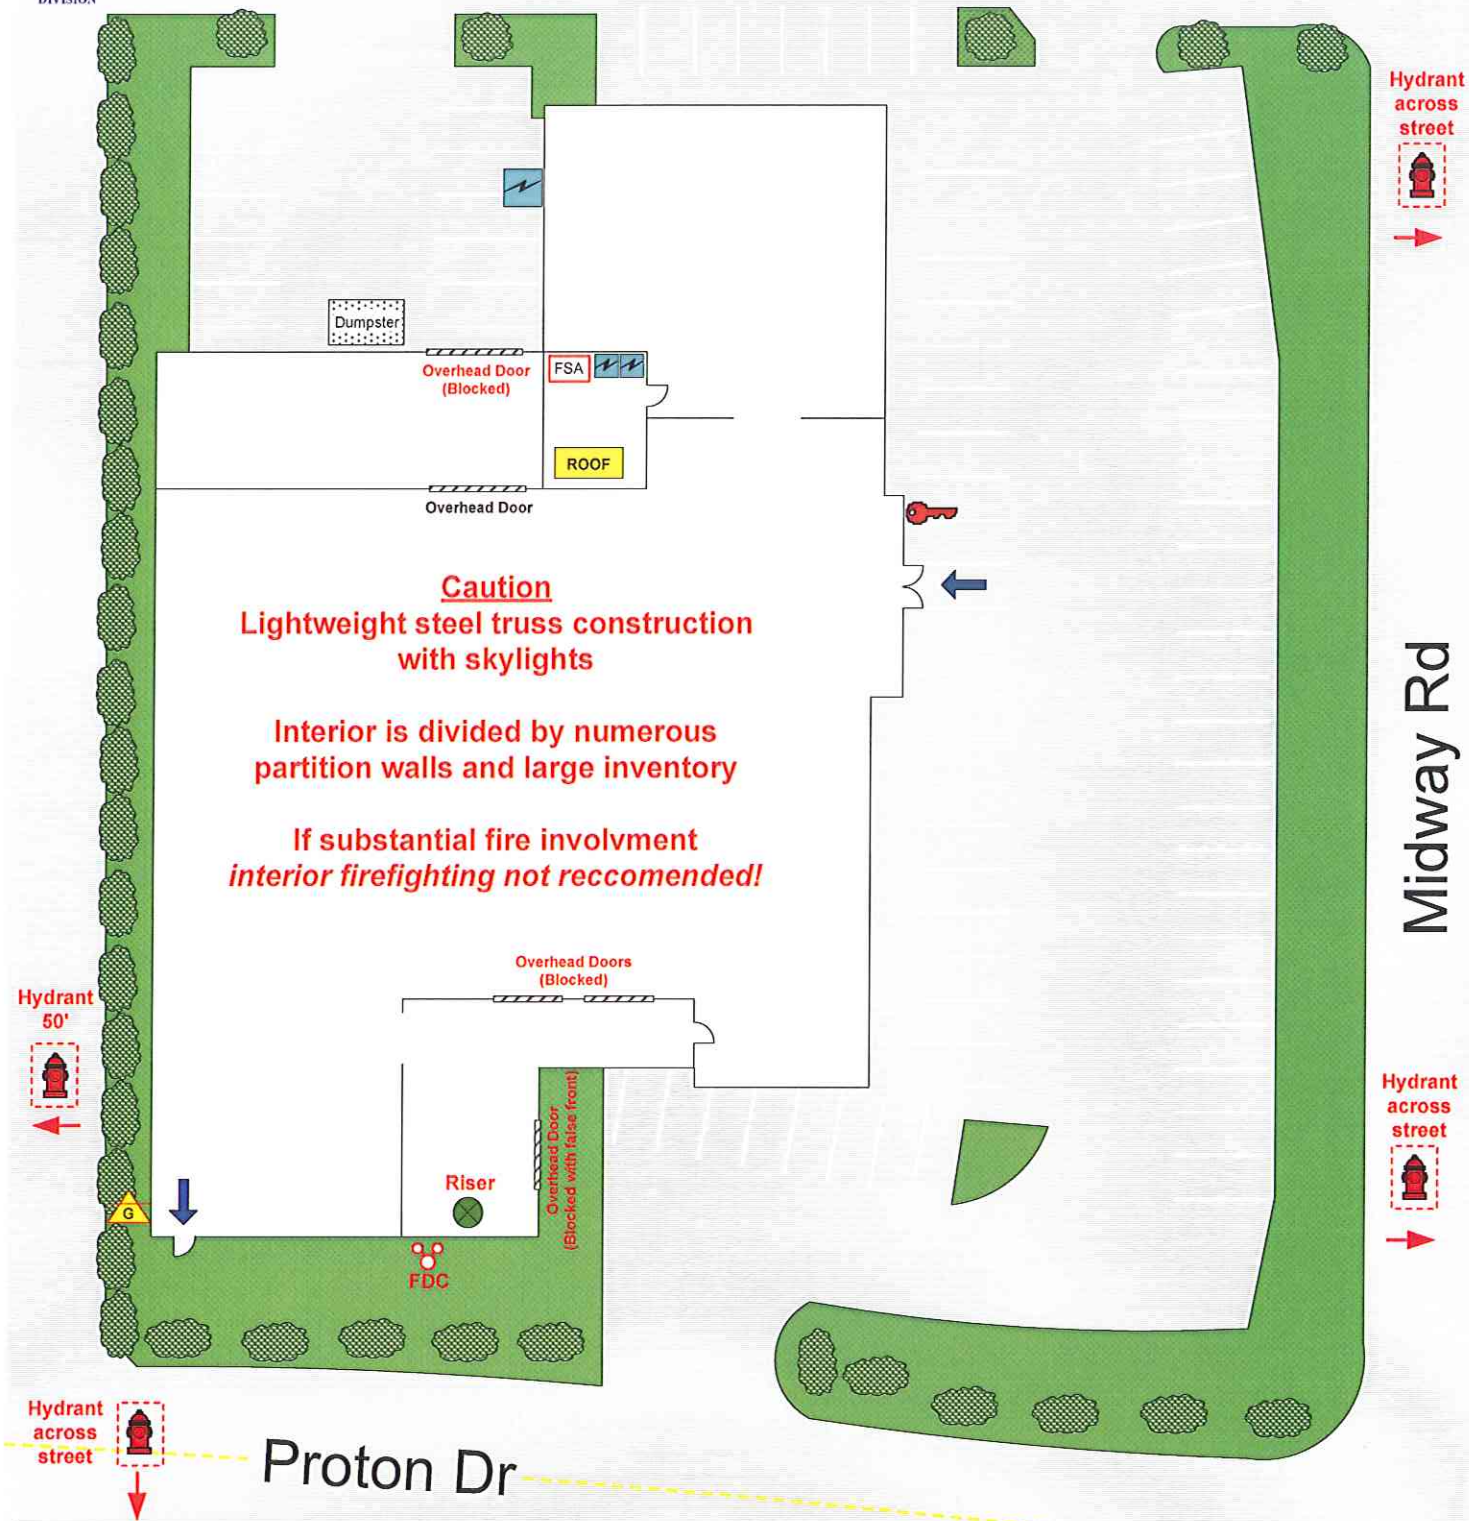

Caution
Lightweight steel truss construction
with skylights

Interior is divided by numerous
partition walls and large inventory

If substantial fire involvement
interior firefighting not recommended!

Hydrant
across
street

Proton Dr

14655 Midway Rd
Englishman's Furniture



	FIRE ALARM PANEL		SPRINKLER RISER		FIRE HYDRANT
	FIRE DEPT. CONNECTION		MAIN WATER SHUTOFF		ROOF ACCESS
	ENTRANCE / EXIT		ELECTRICAL MAIN		
	KNOX BOX		GAS SHUTOFF VALVE		

Hydrant
across
street

Midway Rd

Hydrant
across
street