


Addison!

FIRE DEPARTMENT
OPERATIONS
DIVISION

3870 Ponte Ave



Control Valve &
Roof Access

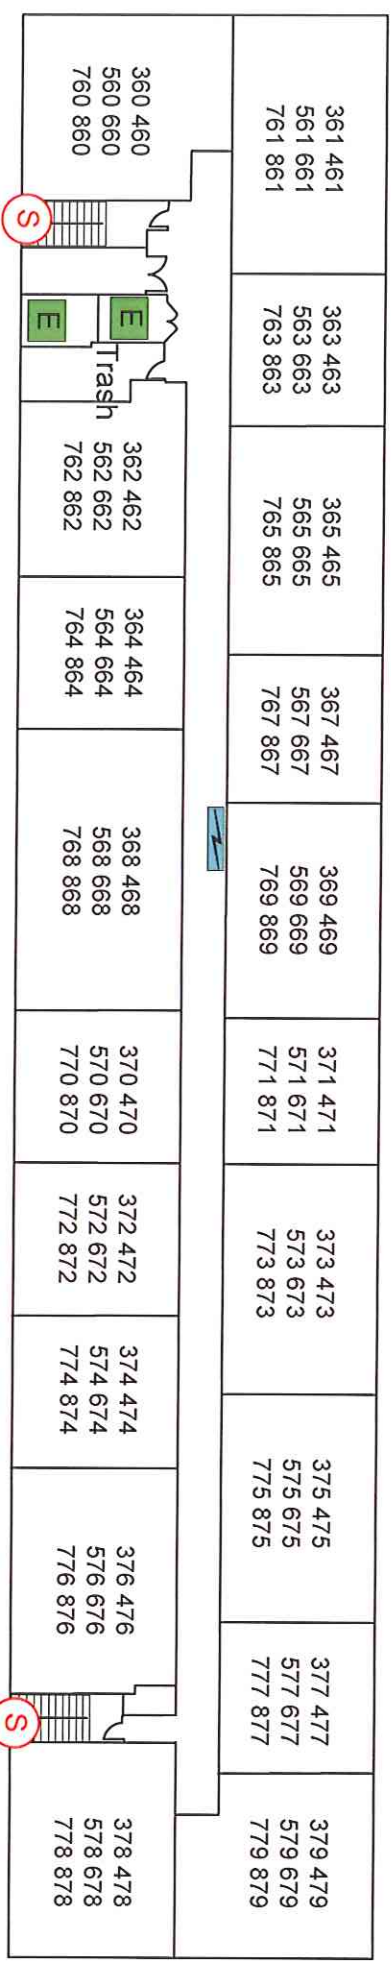

FSA FIRE ALARM PANEL	SPRINKLER RISER	FIRE HYDRANT
FIRE DEPT. CONNECTION	MAIN WATER SHUTOFF	ELEVATOR
ENTRANCE /EXIT	ELECTRICAL MAIN	STAIRS
KNOX BOX	GAS SHUTOFF VALVE	STANDPIPE CONNECTION