


4141 Spring Valley Greenhill School

Hornet Dr.

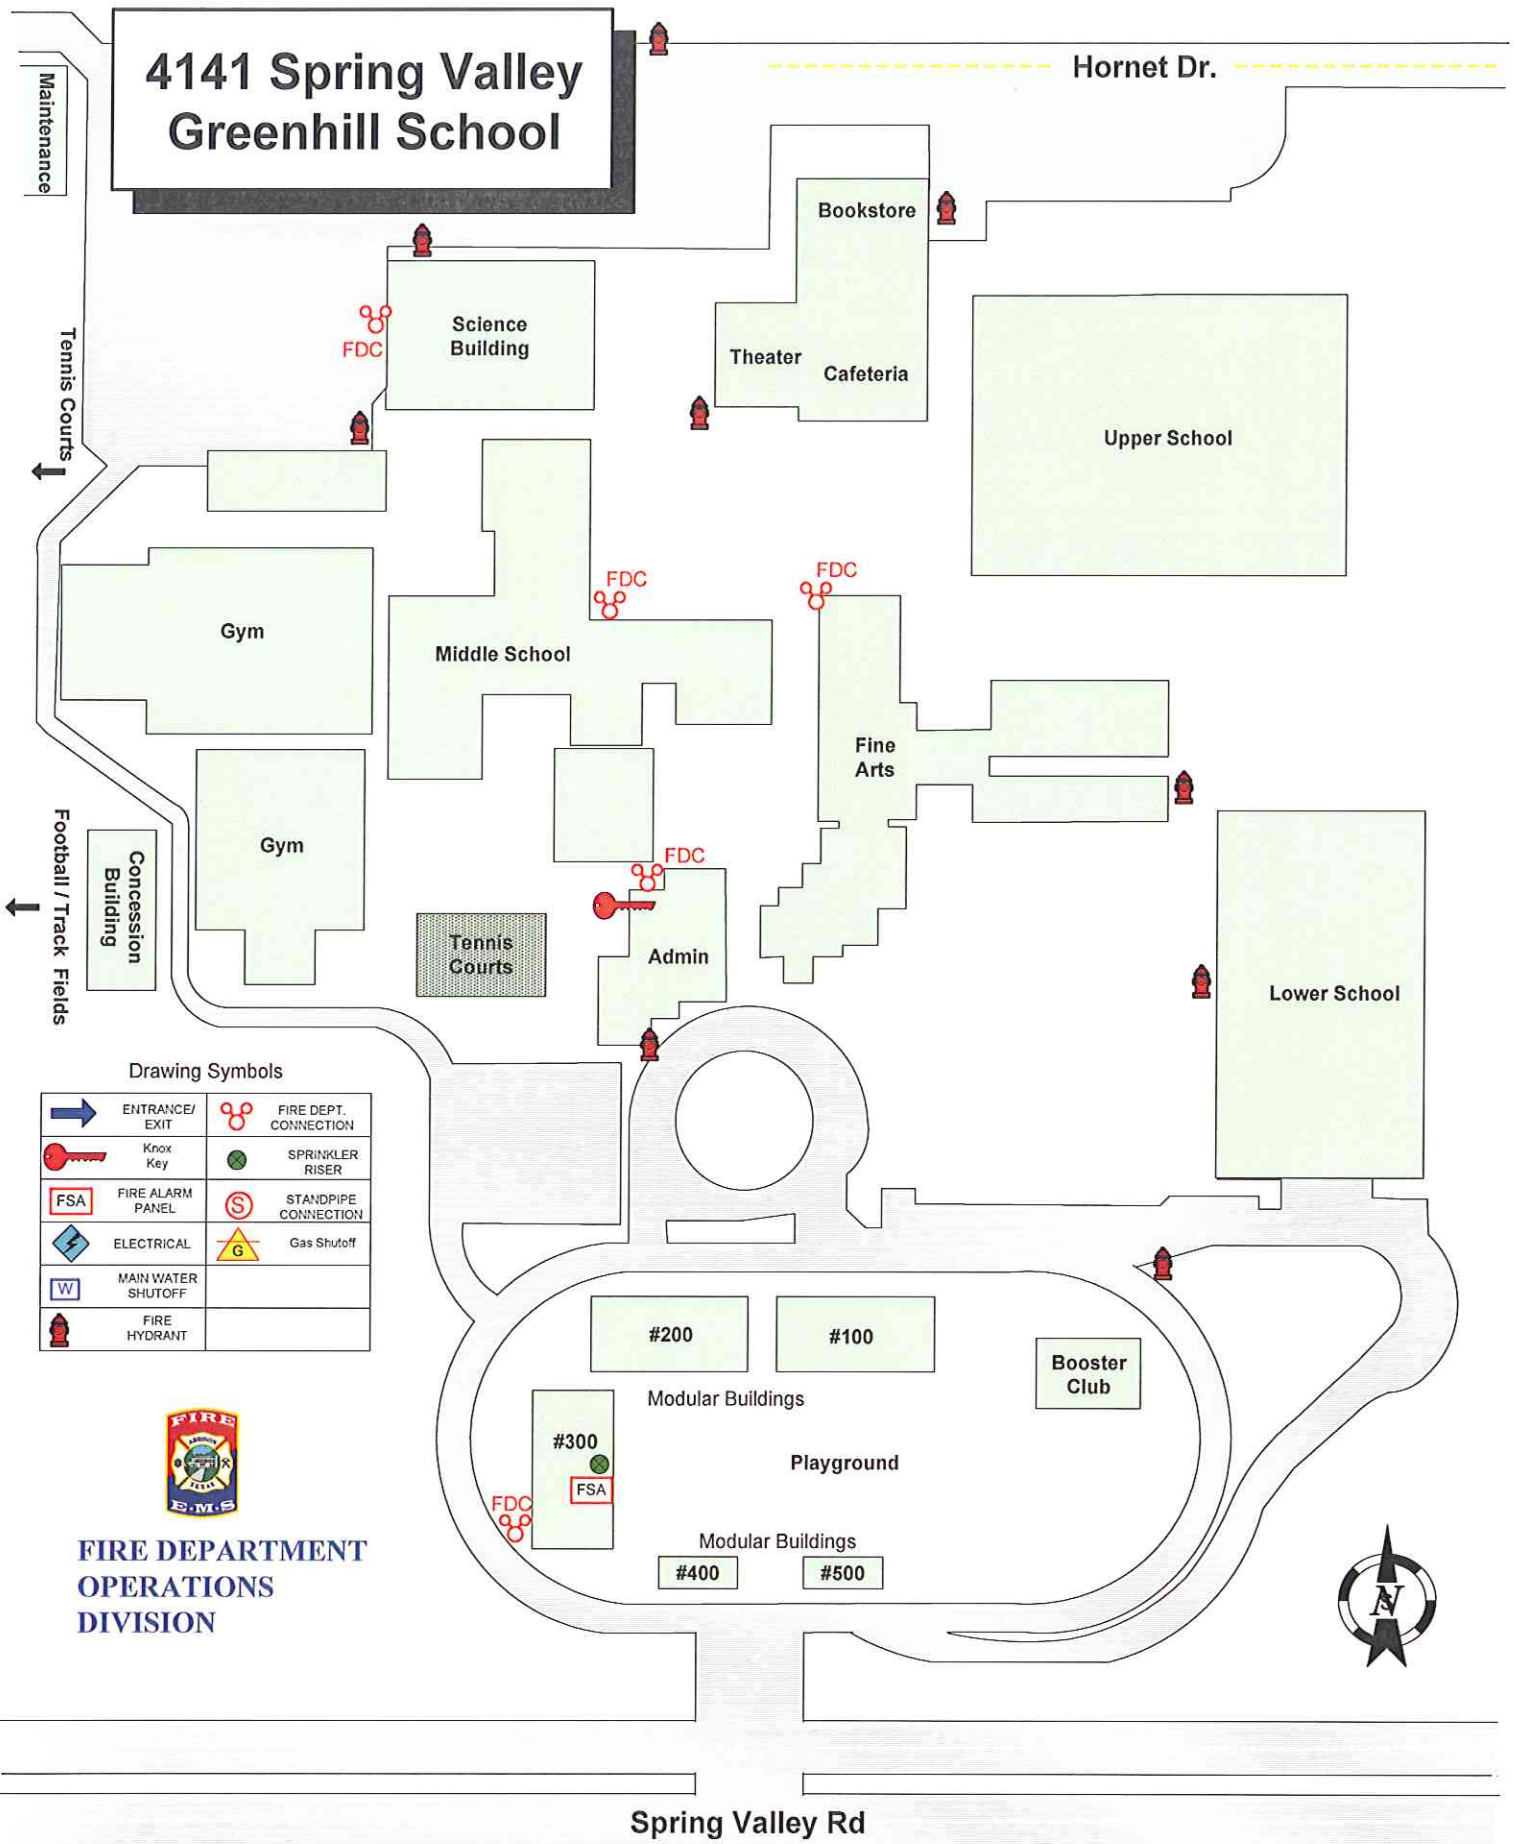

Drawing Symbols

	ENTRANCE/EXIT		FIRE DEPT. CONNECTION
	Knox Key		SPRINKLER RISER
	FIRE ALARM PANEL		STANDPIPE CONNECTION
	ELECTRICAL		Gas Shutoff
	MAIN WATER SHUTOFF		
	FIRE HYDRANT		



**FIRE DEPARTMENT
OPERATIONS
DIVISION**



Spring Valley Rd