


# 4400 Glenn Curtiss Dr. Mercury Air Center GROUND FLOOR

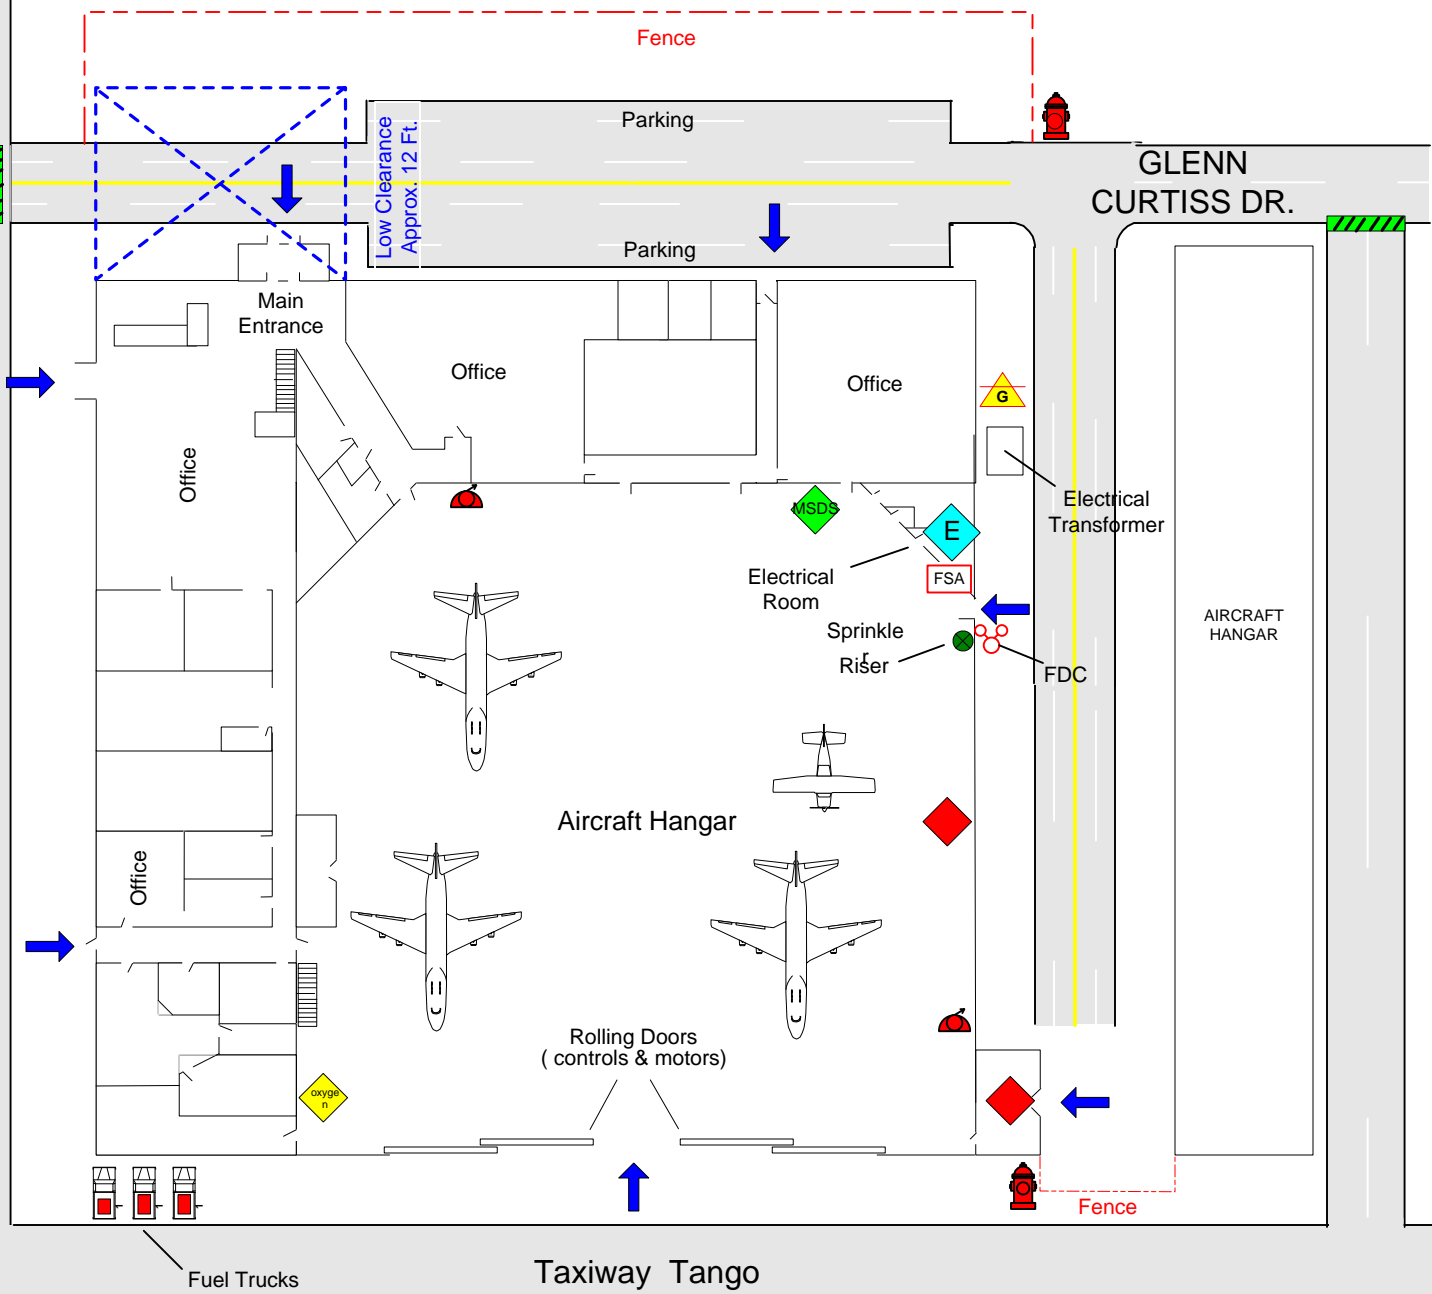

## KEY

FIRE ALARM PANEL	SPRINKLER RISER	FIRE HYDRANT	Flammable	Gate
FIRE DEPT. CONNECTION	MAIN WATER SHUTOFF	KNOX BOX	Oxygen	ENTRANCE / EXIT
SPRINKLER ISOLATION VALVE	ELECTRICAL MAIN	HOSE STATION	Low Clearance	
Material Data Safety Sheets	GAS SHUTOFF VALVE	SKYLIGHT/ SMOKE VENT	FENCE	



Addison!

FIRE DEPARTMENT  
OPERATIONS  
DIVISION

DRAWING BY:  
RAY YAGER