


Goodman

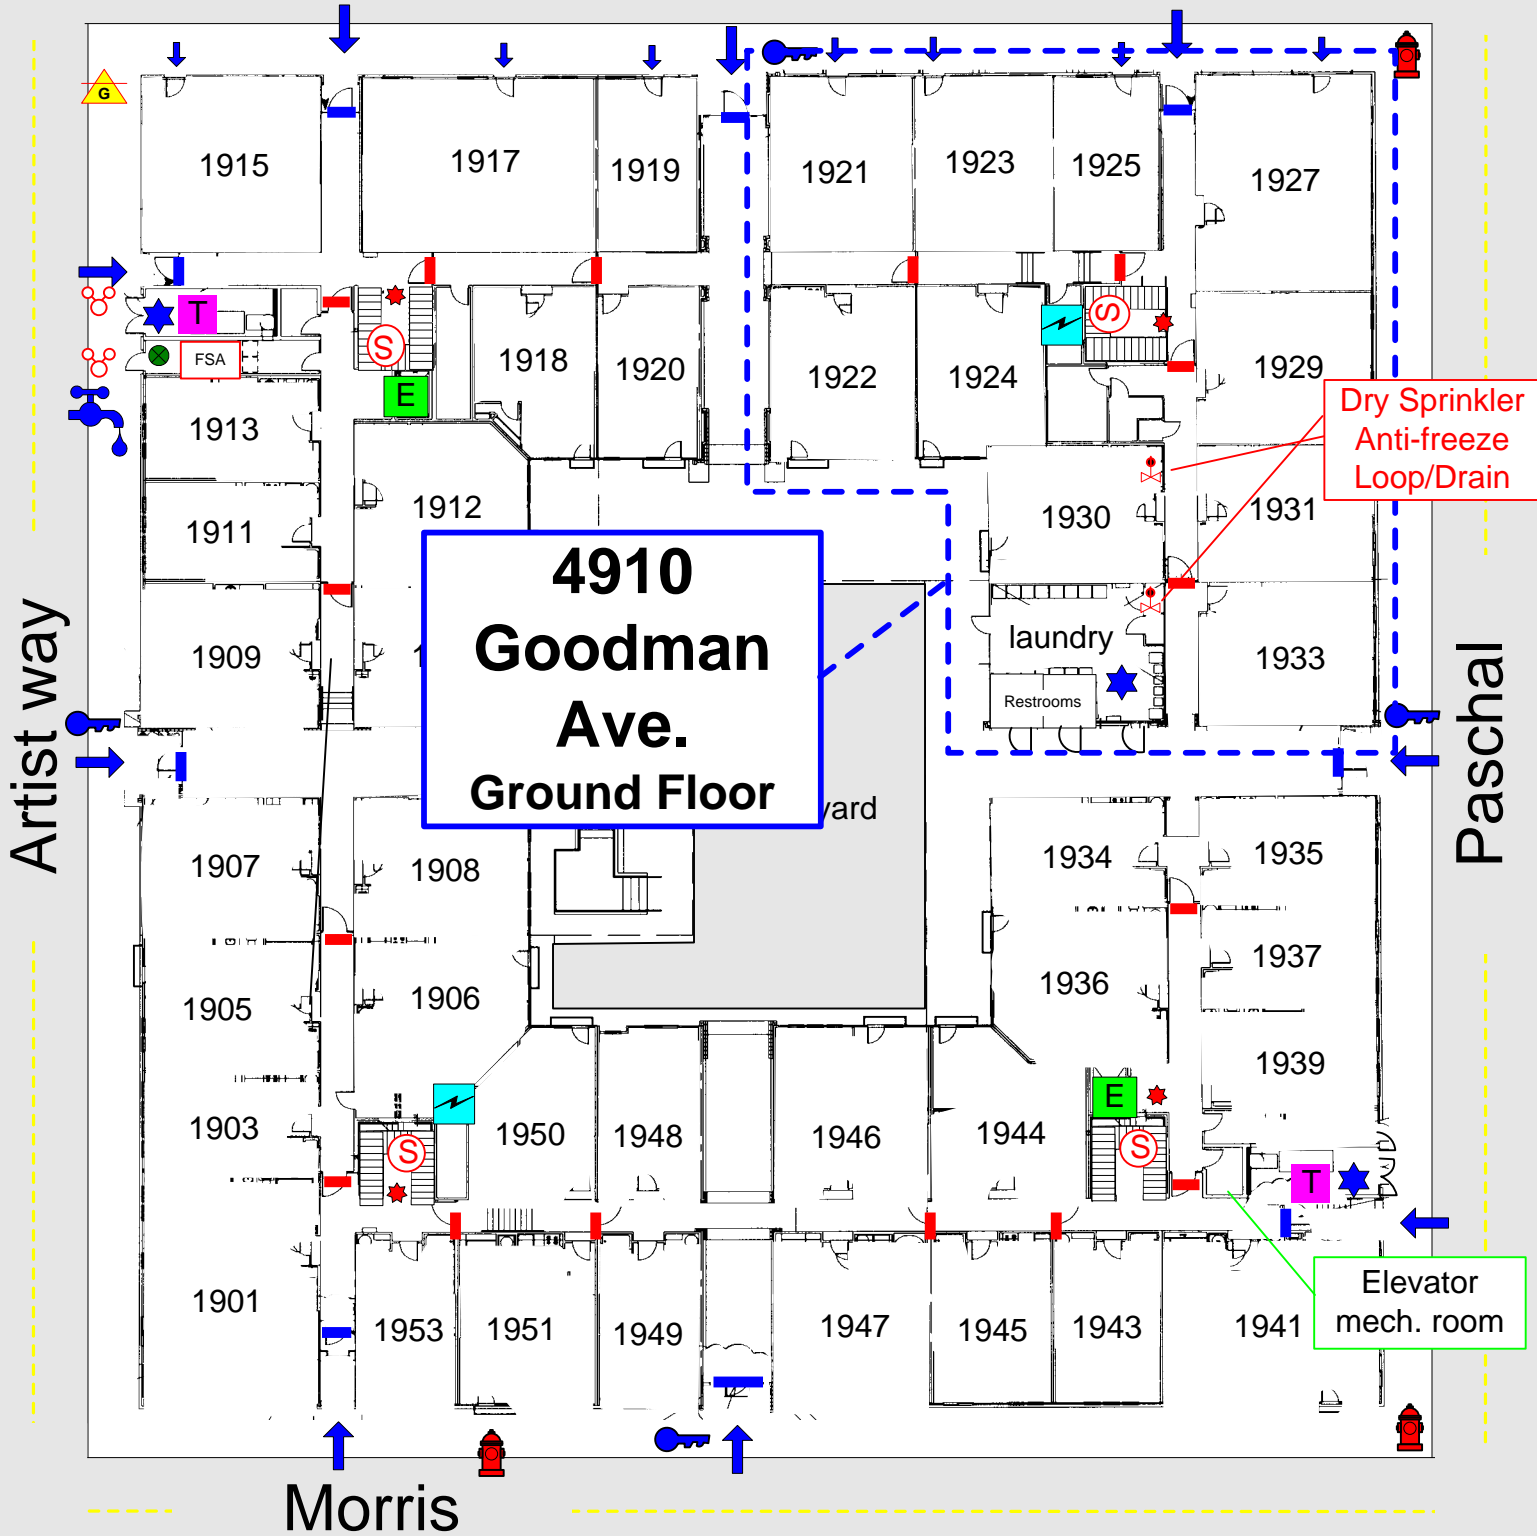

FIRE ALARM PANEL	SPRINKLER RISER	FIRE HYDRANT	ENTRANCE / EXIT	ELECTRONIC GATE
FIRE DEPT. CONNECTION	MAIN WATER SHUTOFF	STANDPIPE CONNECTION	SPRINKLER ISOLATION VALVE	FIRE DOOR
KNOX SWITCH	ELECTRICAL MAIN	ELEVATOR	HEAT DETECTOR	TRASH CHUTE
KNOX BOX	GAS SHUTOFF VALVE	STAIRS	SMOKE DETECTOR	

Addison!

DRAWING BY:
RAY YAGER
07/19/00

FIRE DEPARTMENT
OPERATIONS DIVISION

