


15025 Inwood Rd

"The Attic" Self Storage

Addison!

**FIRE DEPARTMENT
OPERATIONS
DIVISION**

**DRAWING BY:
RAY YAGER
5/27/05**

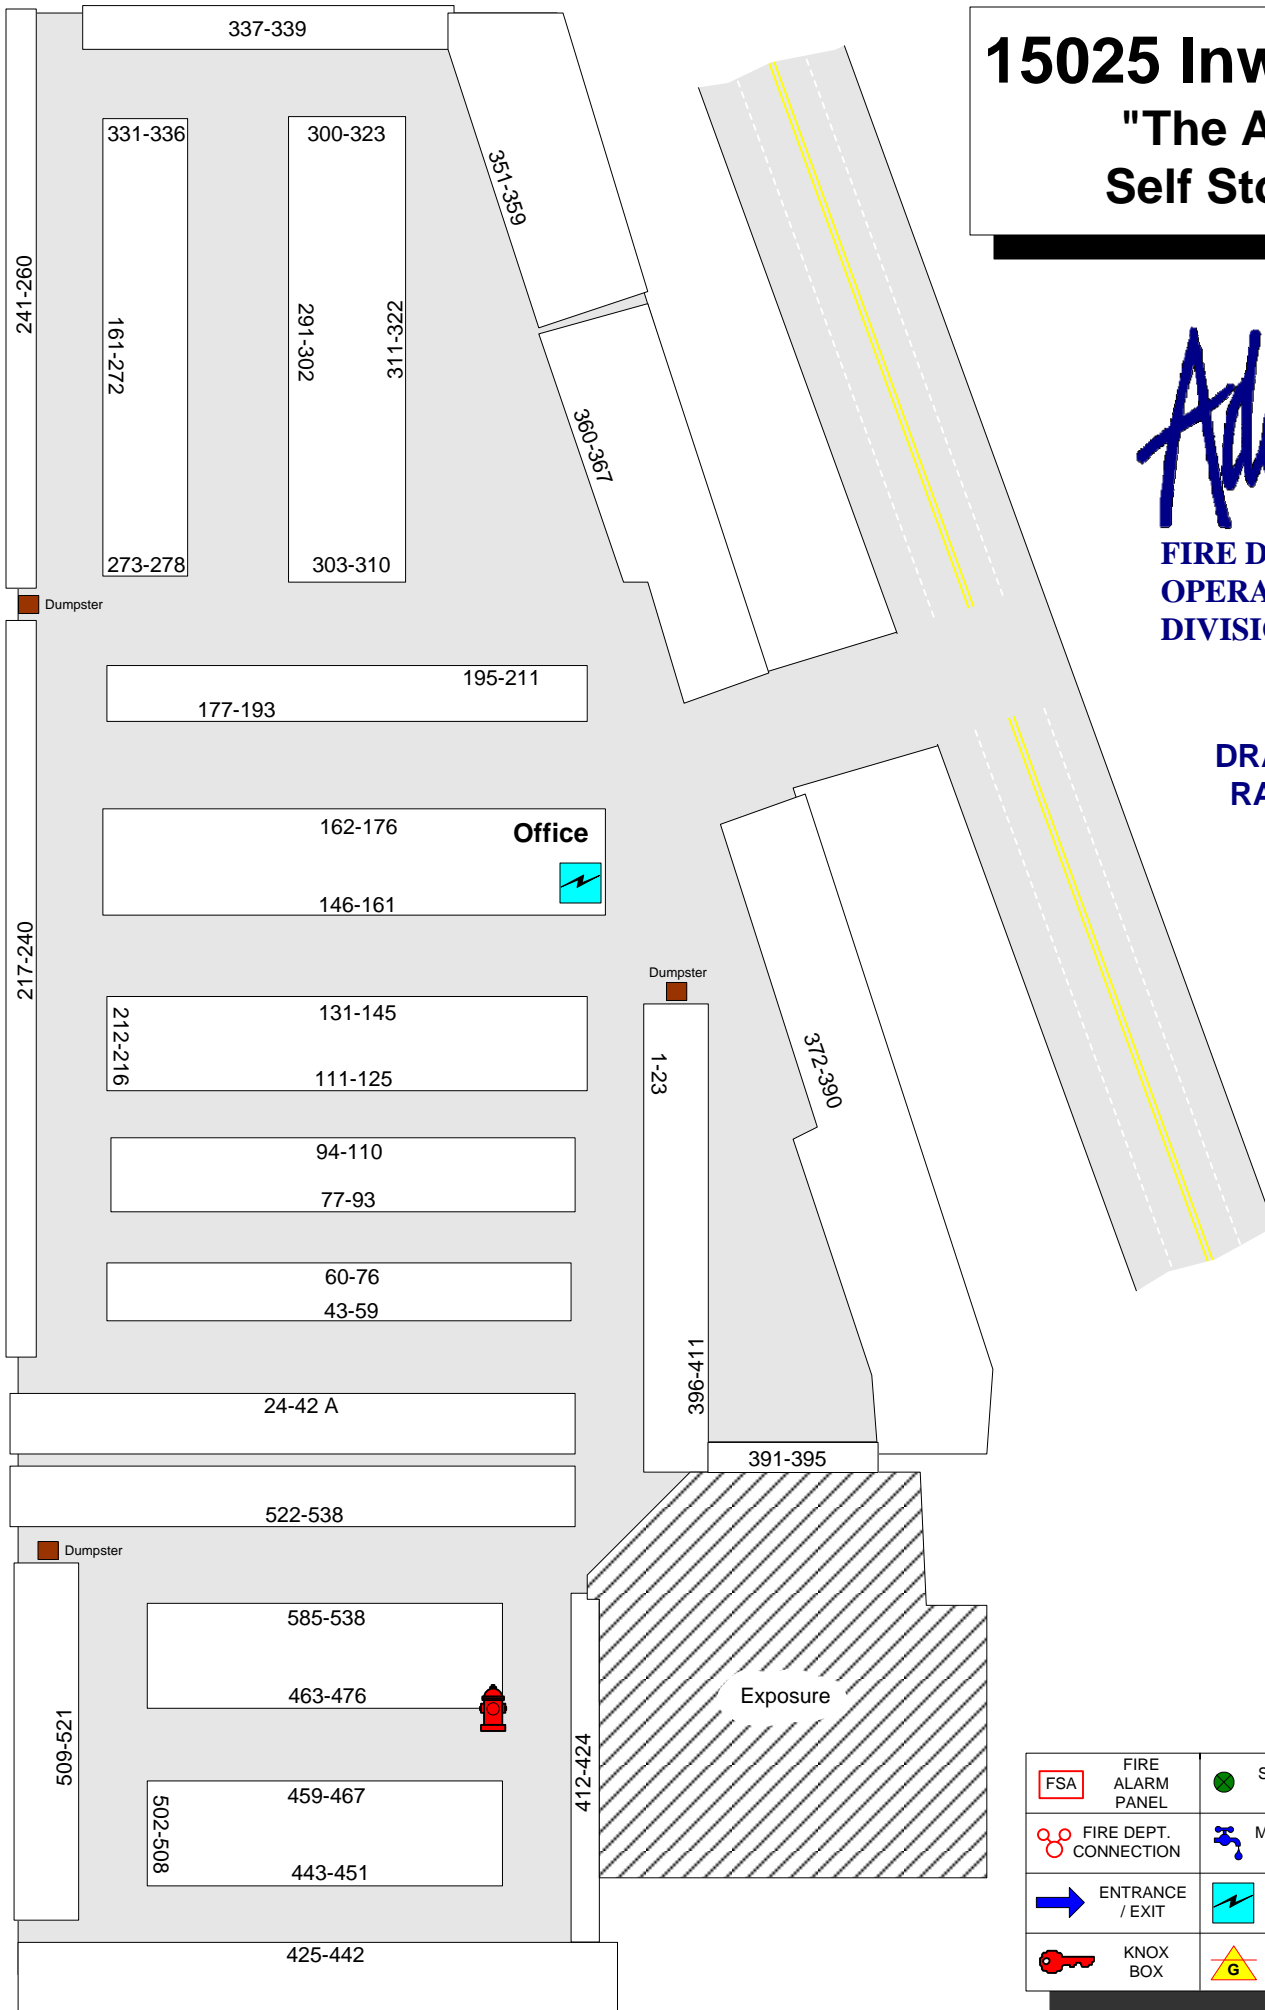

FSA	FIRE ALARM PANEL	SPRINKLER RISER	FIRE HYDRANT
FIRE DEPT. CONNECTION	MAIN WATER SHUTOFF	Hazardous Materials	
ENTRANCE / EXIT	ELECTRICAL MAIN		
KNOX BOX	GAS SHUTOFF VALVE		