


# 14875 Landmark Blvd. Floor 2

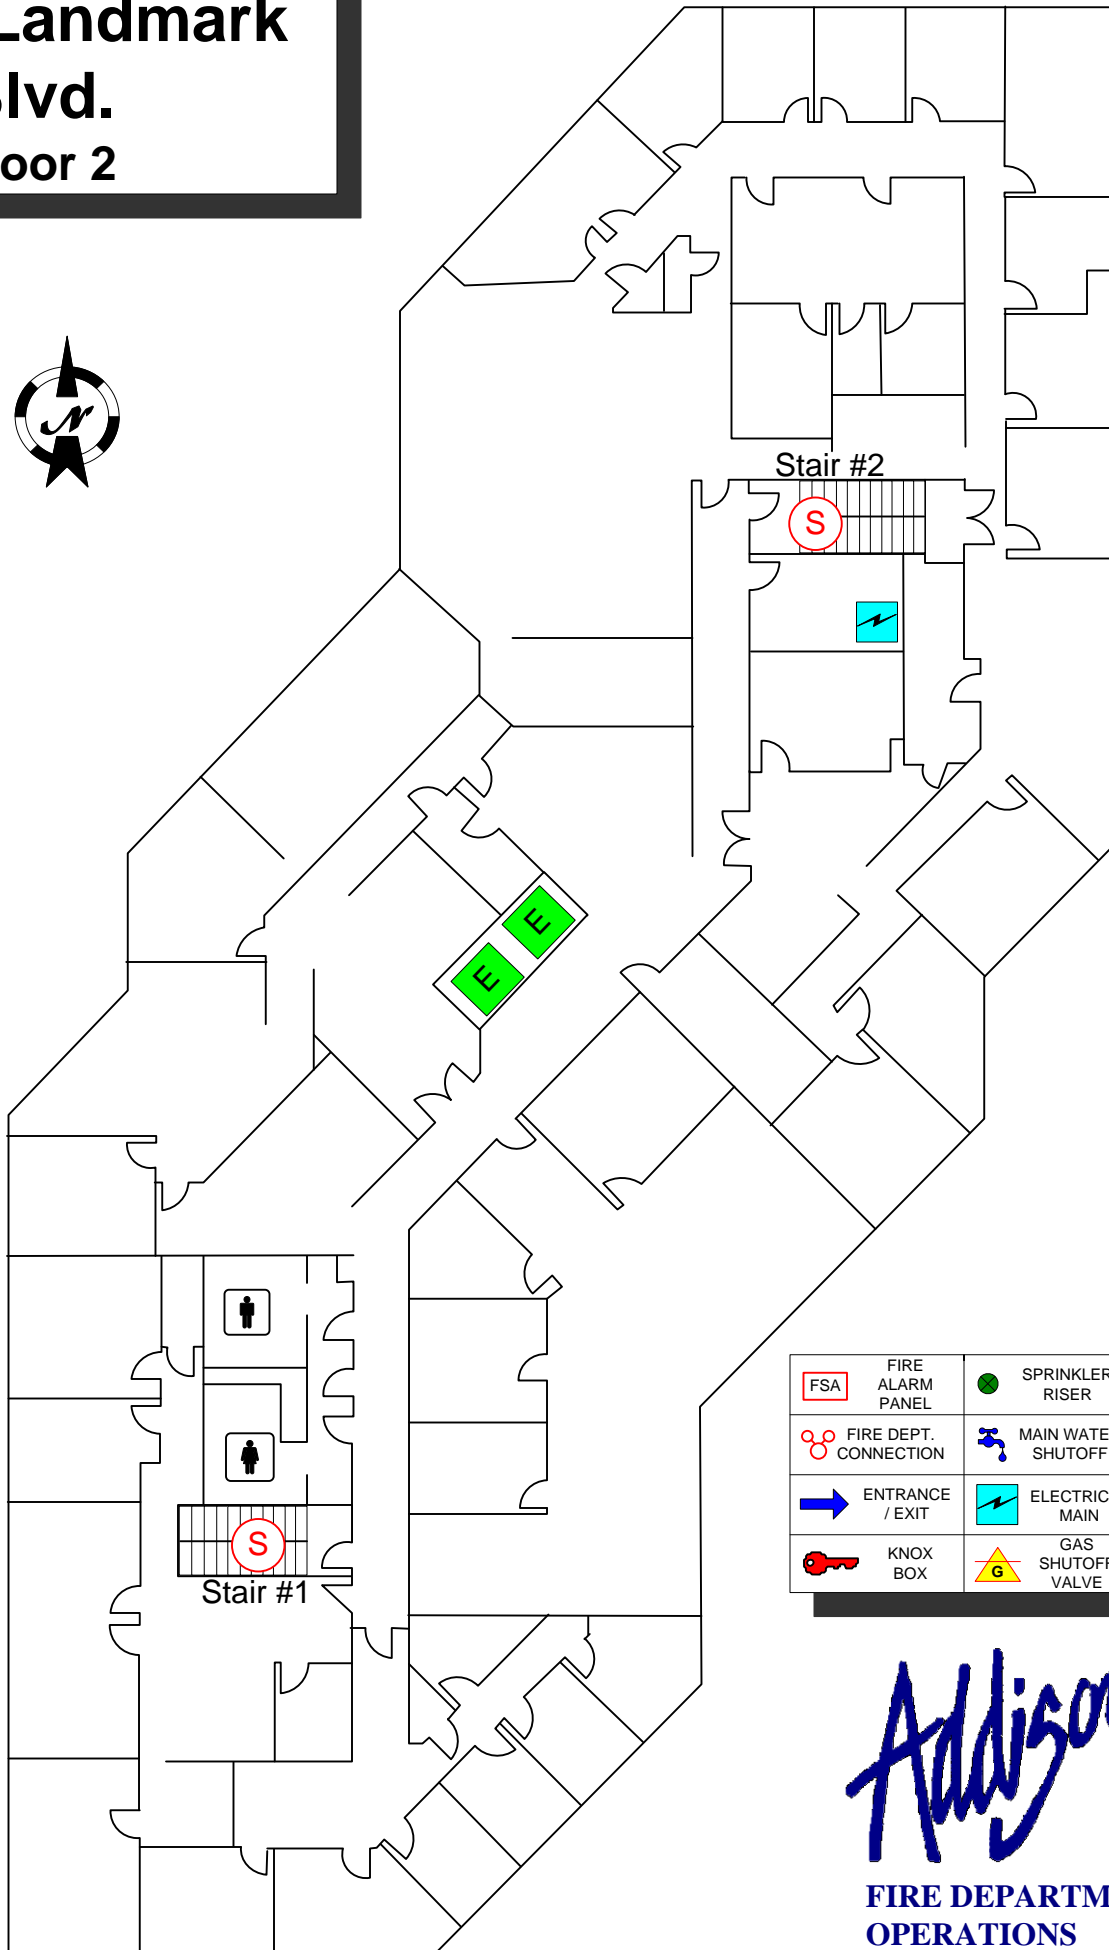

FSA	FIRE ALARM PANEL	SPRINKLER RISER	FIRE HYDRANT
FIRE DEPT. CONNECTION		MAIN WATER SHUTOFF	ELEVATOR
ENTRANCE / EXIT		ELECTRICAL MAIN	STAIRS
KNOX BOX		GAS SHUTOFF VALVE	STANDPIPE CONNECTION

*Addison!*

**FIRE DEPARTMENT  
OPERATIONS  
DIVISION**