


# 14875 Landmark Blvd. Floor 3

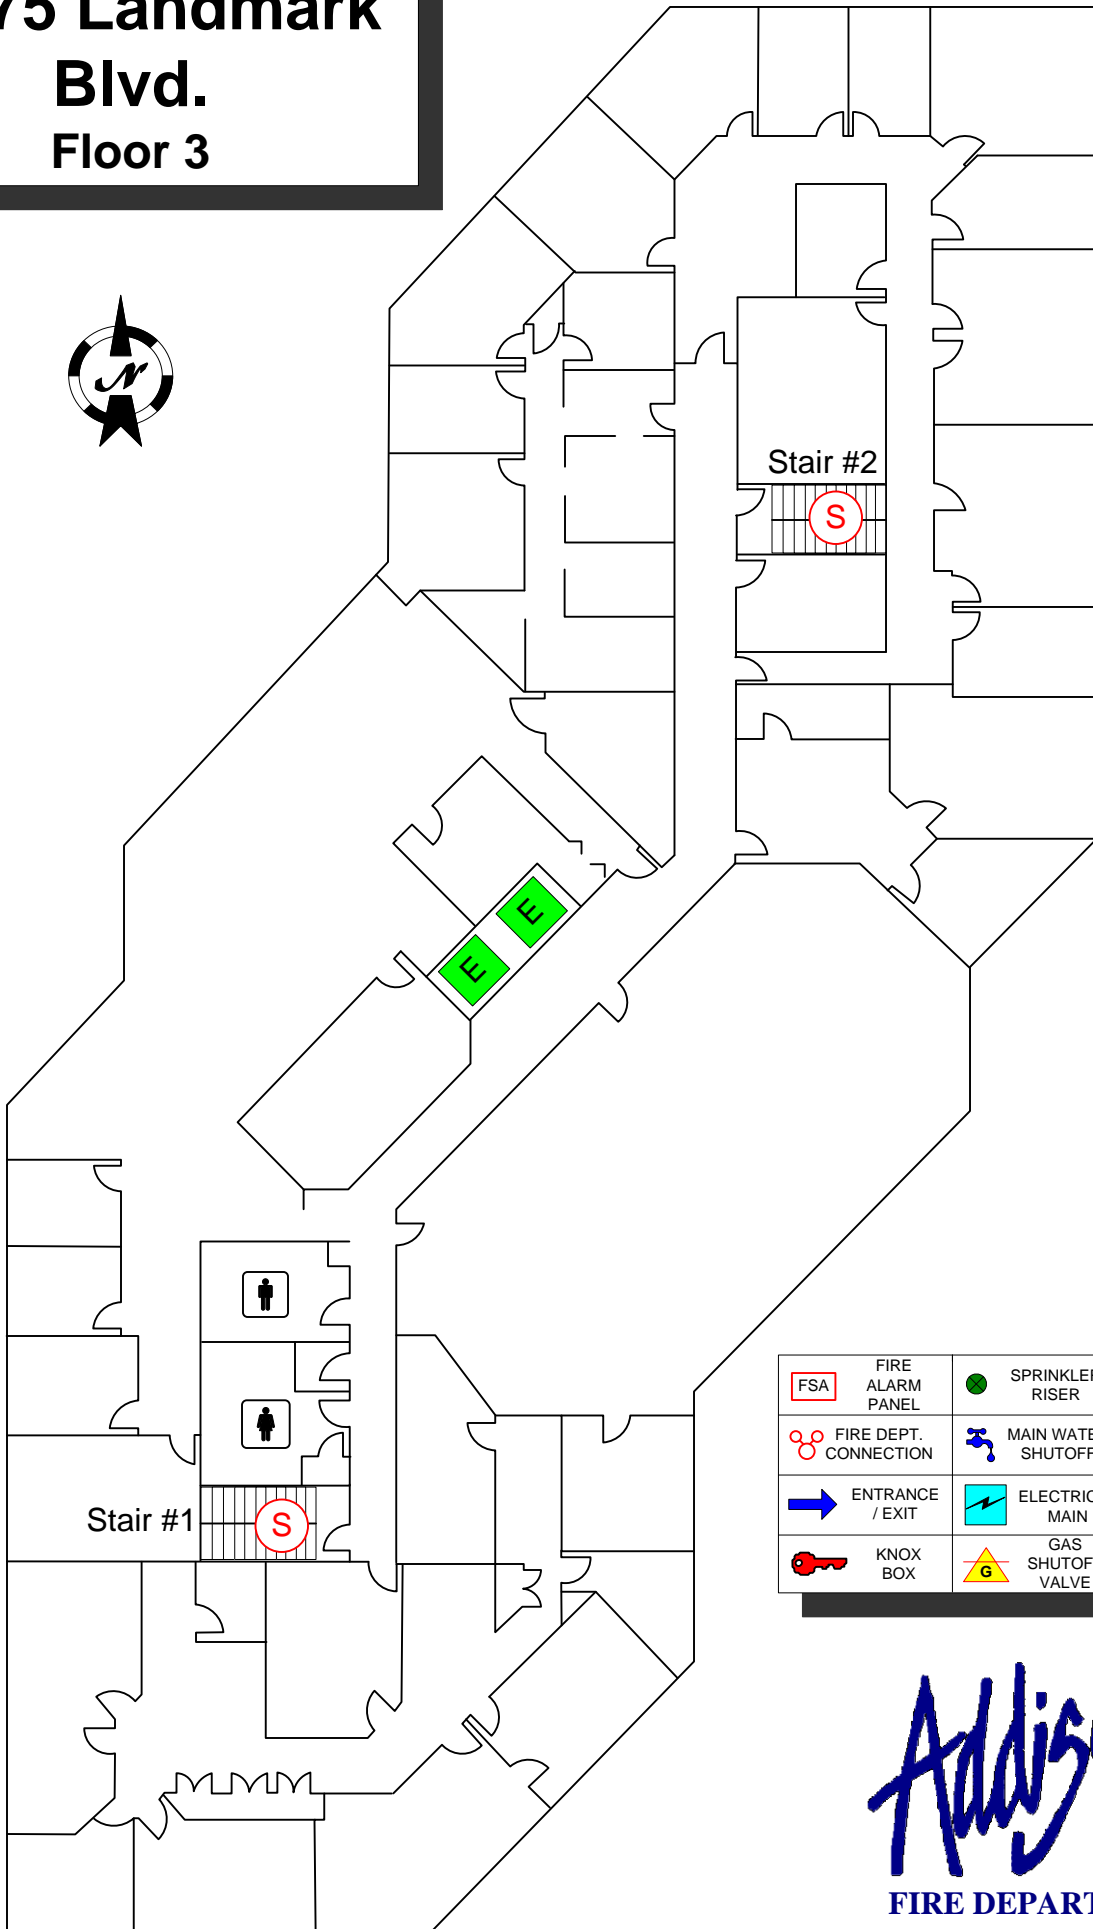

	FIRE ALARM PANEL		SPRINKLER RISER		FIRE HYDRANT
	FIRE DEPT. CONNECTION		MAIN WATER SHUTOFF		ELEVATOR
	ENTRANCE / EXIT		ELECTRICAL MAIN		STAIRS
	KNOX BOX		GAS SHUTOFF VALVE		STANDPIPE CONNECTION

*Addison!*

**FIRE DEPARTMENT  
OPERATIONS  
DIVISION**