


14925 Landmark Blvd. La Quinta

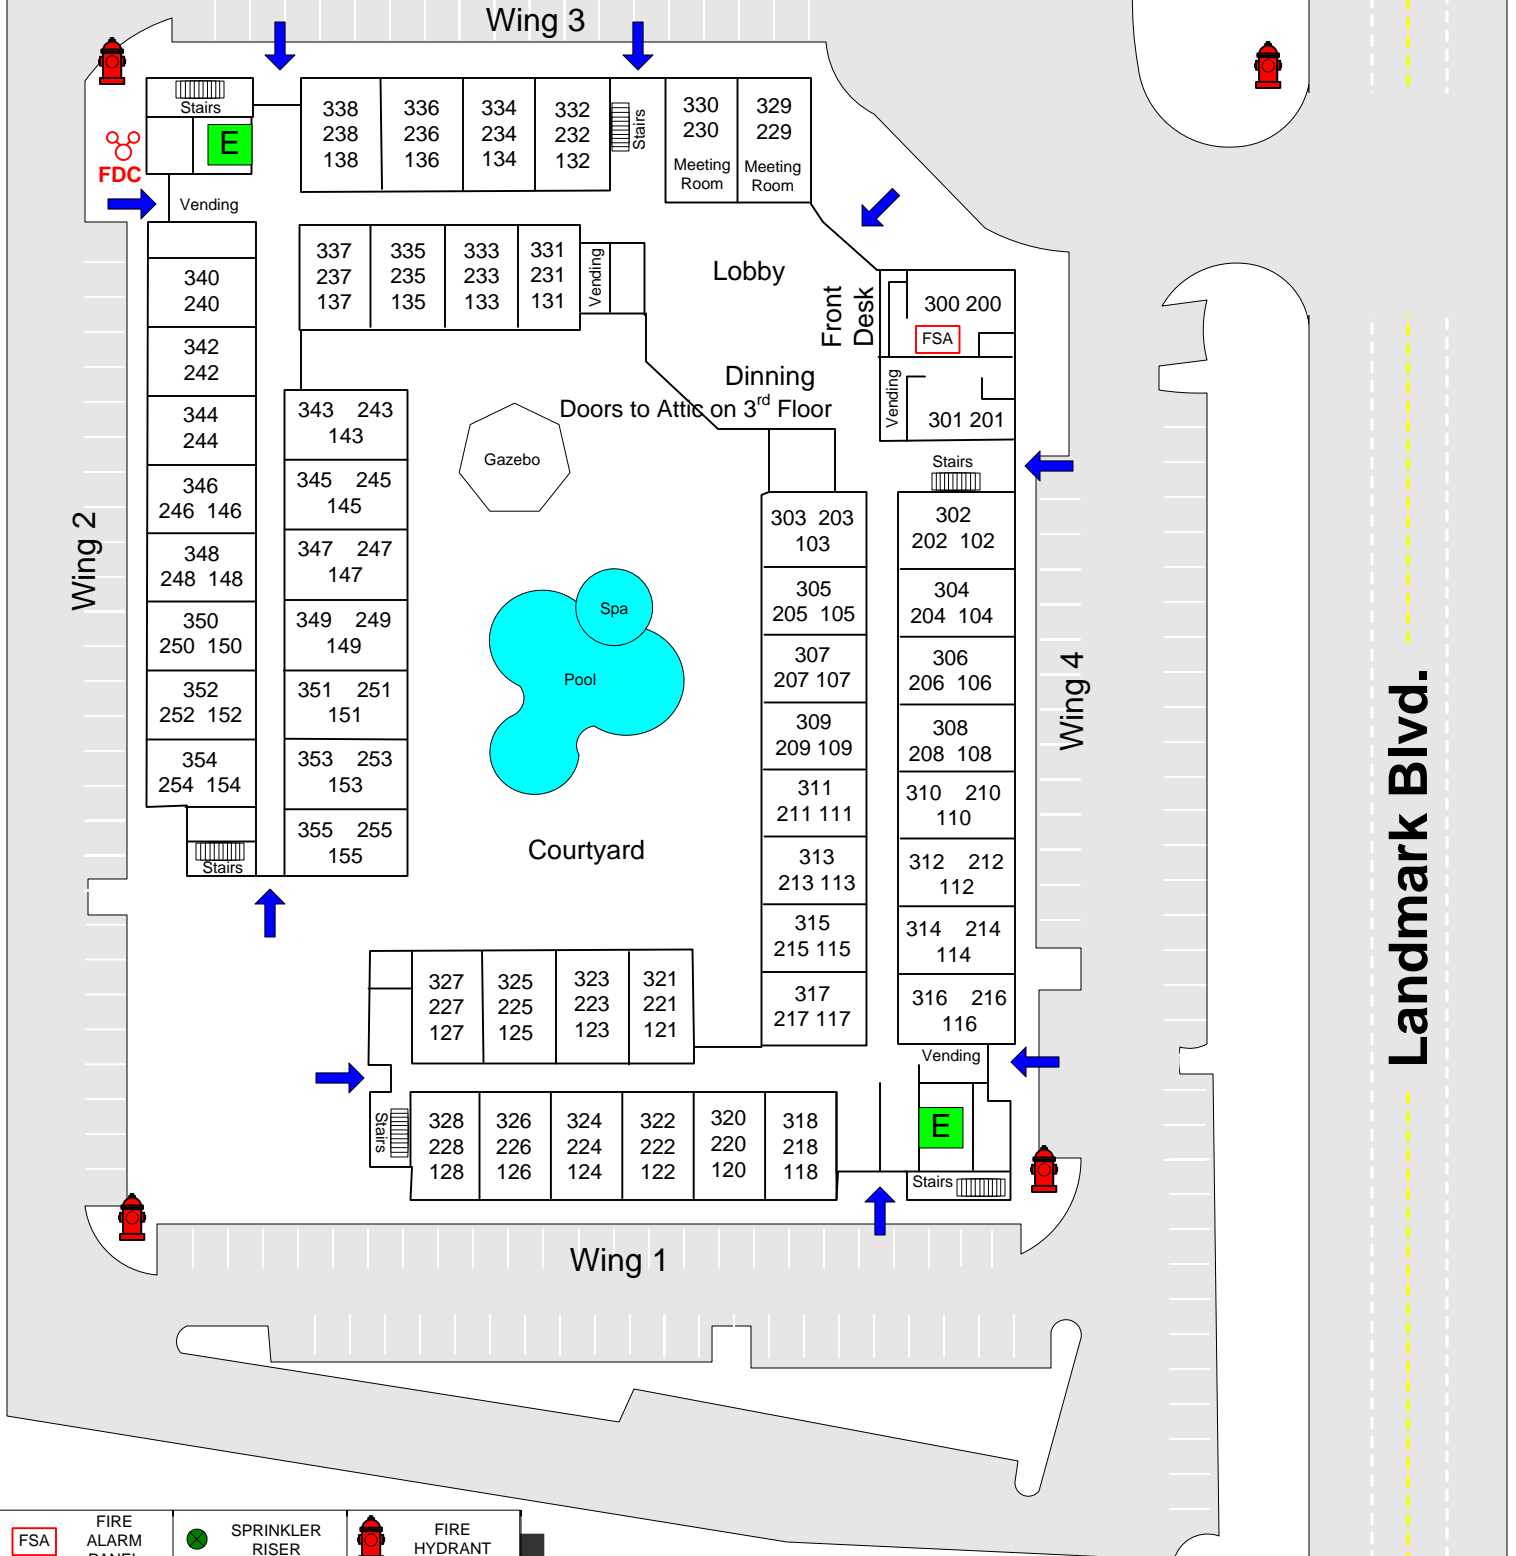

Landmark Blvd.

FIRE ALARM PANEL	SPRINKLER RISER	FIRE HYDRANT
FIRE DEPT. CONNECTION	MAIN WATER SHUTOFF	STANDPIPE CONNECTION
ENTRANCE / EXIT	ELECTRICAL MAIN	STAIRS
KNOX BOX	GAS SHUTOFF VALVE	ELEVATOR

Addison!

FIRE DEPARTMENT
OPERATIONS
DIVISION

DRAWING BY: RAY
YAGER
2/14/05

