




FIRE DEPARTMENT  
OPERATIONS  
DIVISION


# 4970 Landmark Place Garage Basement

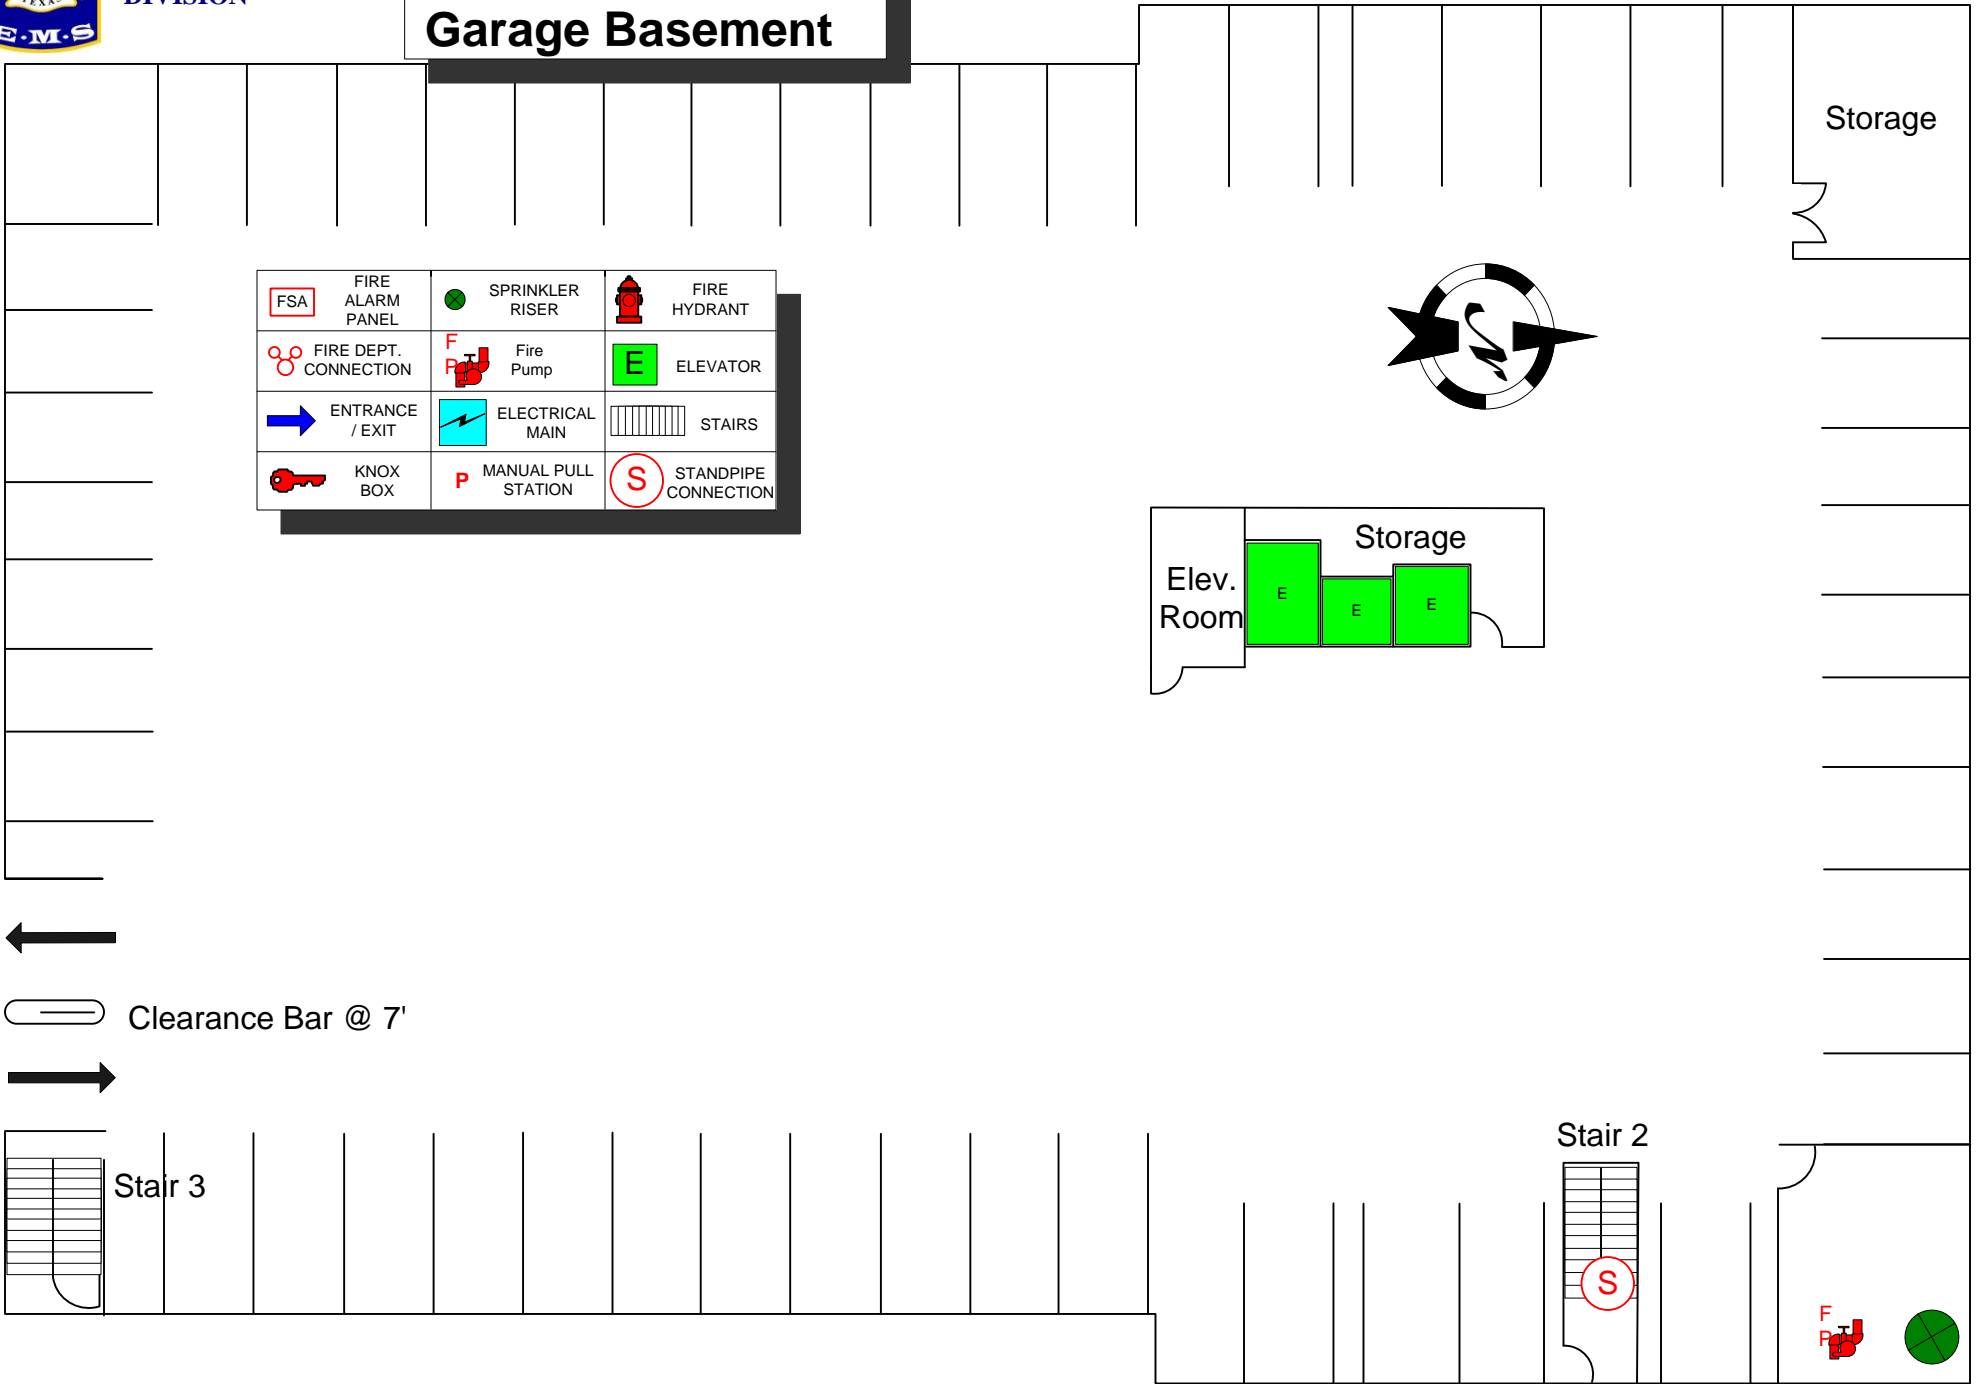



FSA	FIRE ALARM PANEL	SPRINKLER RISER	FIRE HYDRANT
FIRE DEPT. CONNECTION	Fire Pump	ELEVATOR	
ENTRANCE / EXIT	ELECTRICAL MAIN	STAIRS	
KNOX BOX	MANUAL PULL STATION	STANDPIPE CONNECTION	



Clearance Bar @ 7'

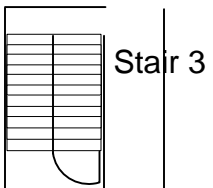

Stair 2

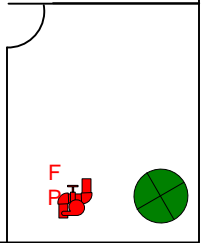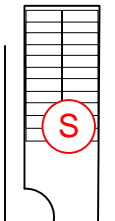

Main Sprinkler Room