


14348 & 14350 Marsh Ln

Addison!

FIRE DEPARTMENT
OPERATIONS
DIVISION

DRAWING BY:
RAY YAGER
6/28/03

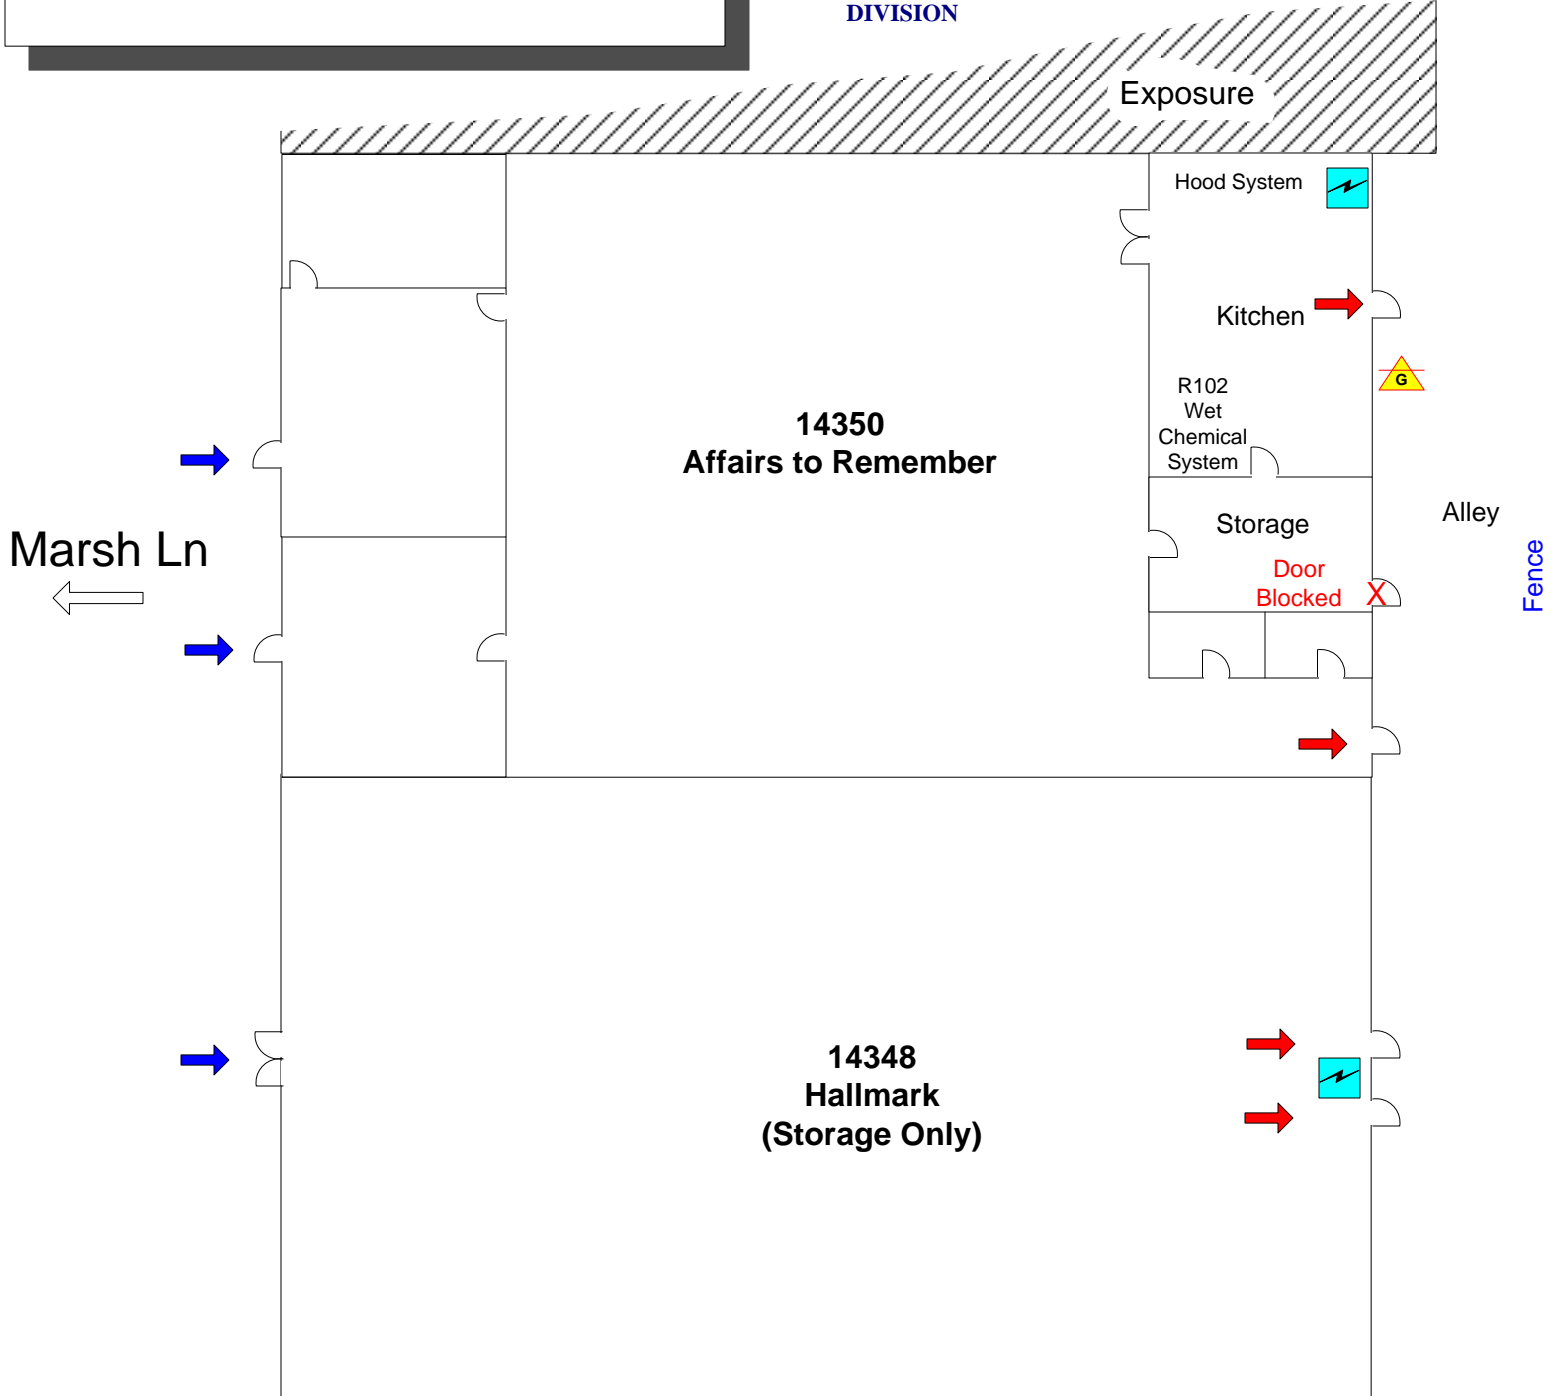

Exposure

	FIRE ALARM PANEL		SPRINKLER RISER		FIRE HYDRANT
	FIRE DEPT. CONNECTION		MAIN WATER SHUTOFF		KNOX BOX
	ENTRANCE / EXIT		ELECTRICAL MAIN		ROOF ACCESS
	EXIT		GAS SHUTOFF VALVE		

