


Addison!
 FIRE DEPARTMENT
 OPERATIONS
 DIVISION

DRAWING BY:
 RAY YAGER
 2/18/06

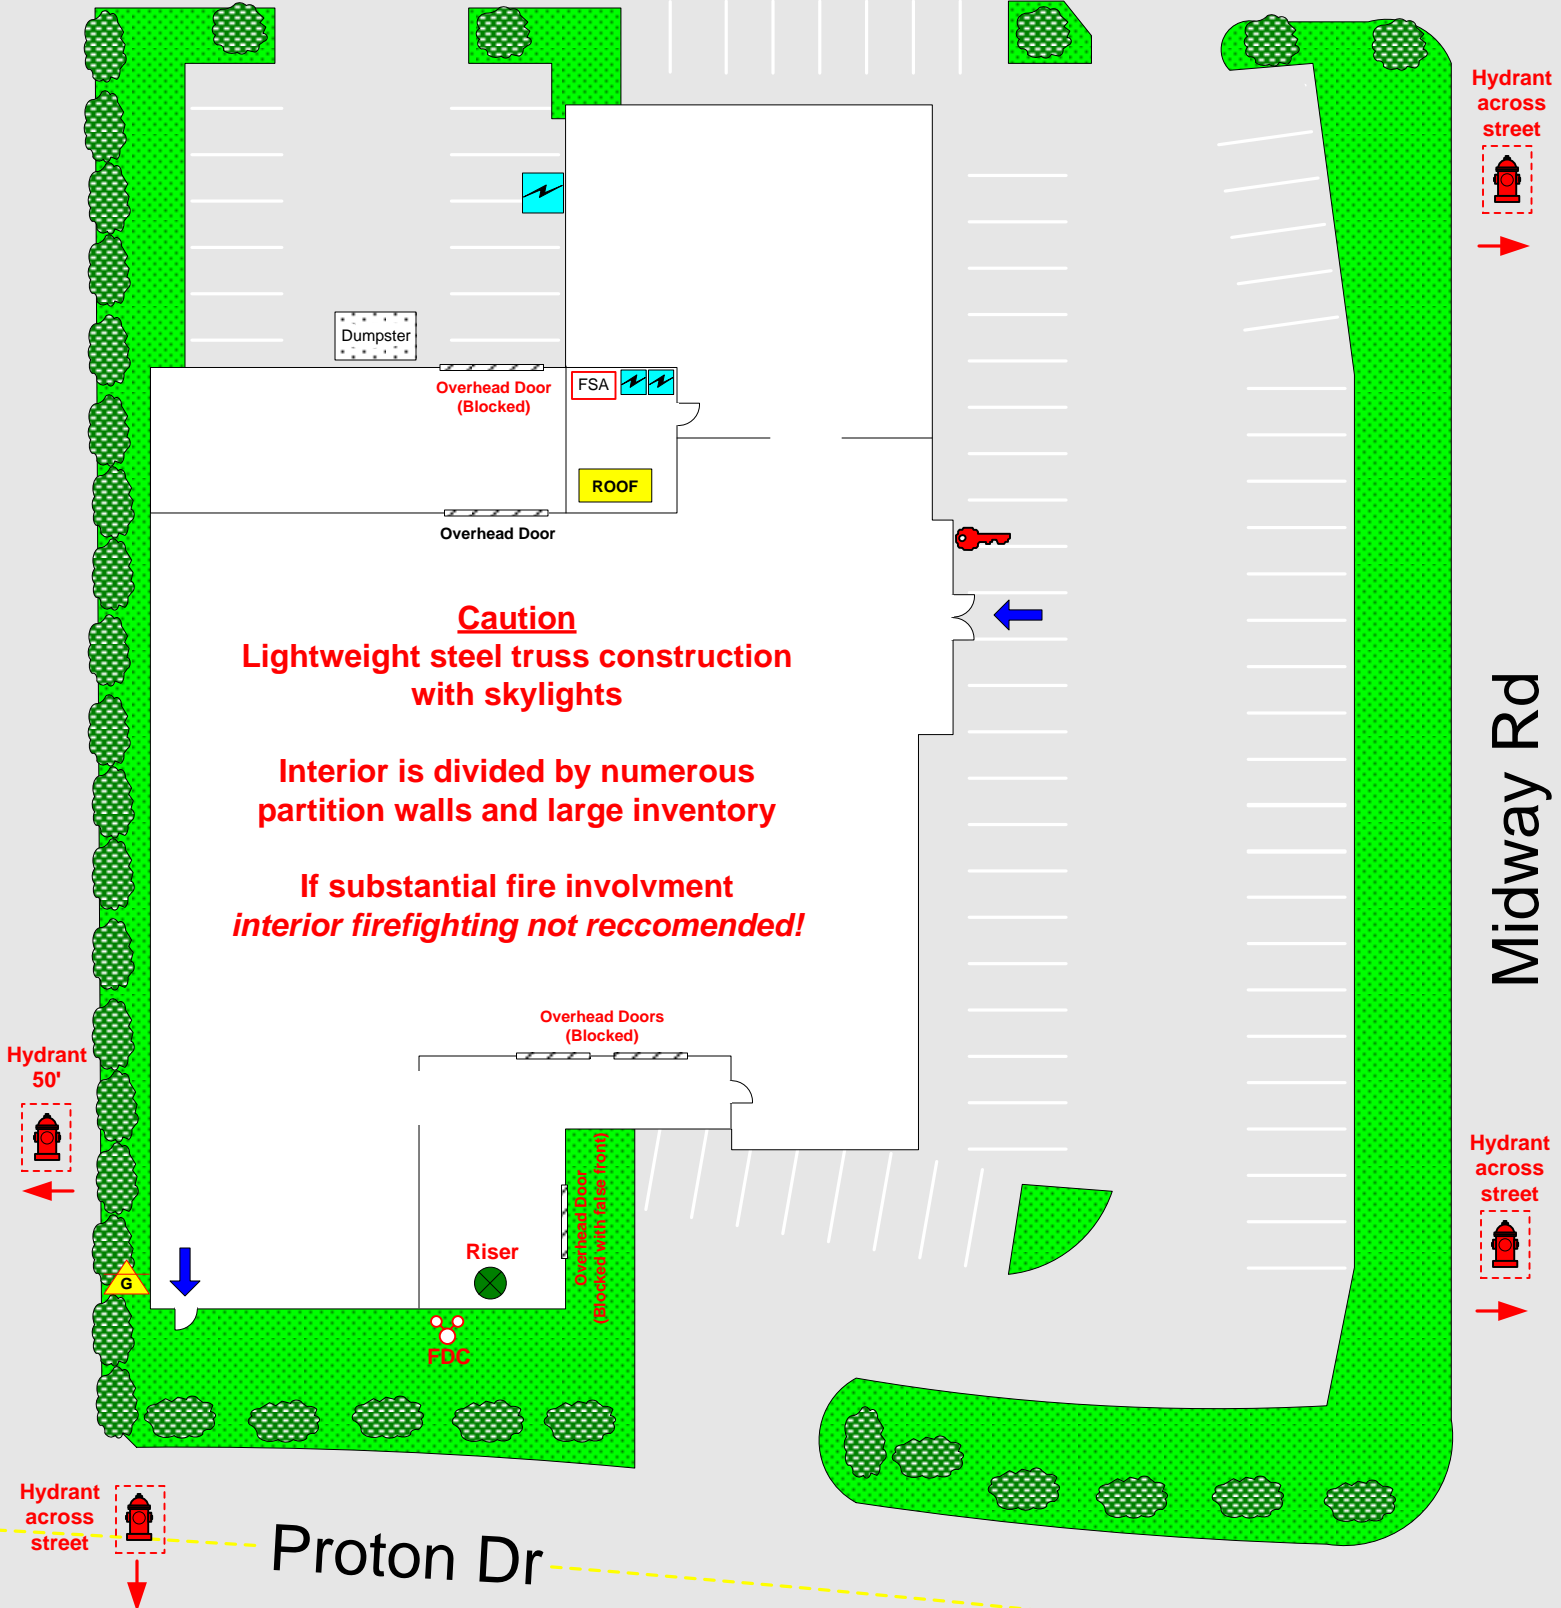

Caution
 Lightweight steel truss construction
 with skylights

Interior is divided by numerous
 partition walls and large inventory

If substantial fire involvement
 interior firefighting not recommended!

14655 Midway Rd
Englishman's Furniture



FSA	FIRE ALARM PANEL	SPRINKLER RISER	FIRE HYDRANT
	FIRE DEPT. CONNECTION		ROOF ACCESS
	ENTRANCE / EXIT		
	KNOX BOX		

Hydrant across street

Hydrant across street

Hydrant across street

Midway Rd

Proton Dr