


To Garden Offices

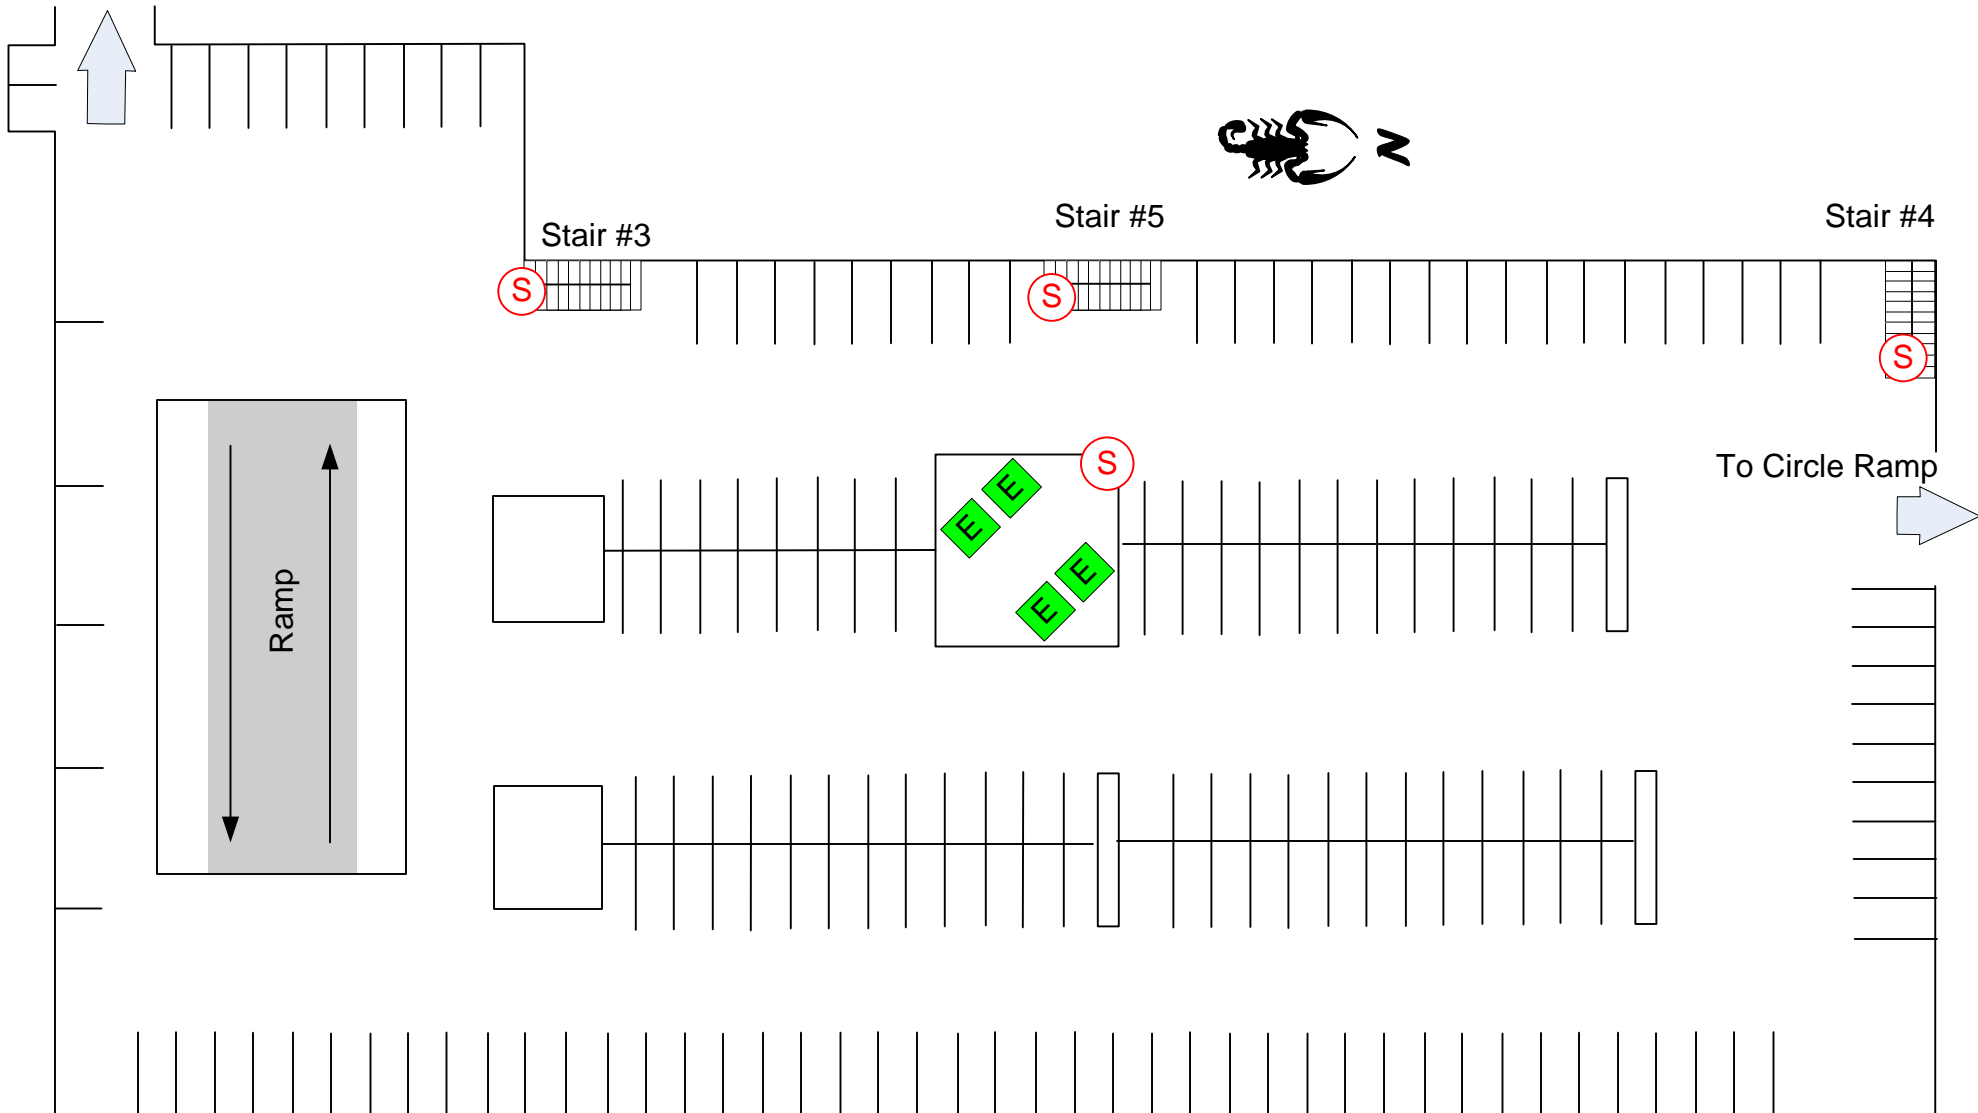

**FIRE DEPARTMENT  
OPERATIONS  
DIVISION**

FSA	FIRE ALARM PANEL	SPRINKLER RISER	FIRE HYDRANT
FIRE DEPT. CONNECTION	MAIN WATER SHUTOFF	Hazardous Materials	
ENTRANCE / EXIT	ELECTRICAL MAIN	STAIRS	
KNOX BOX	ELEVATOR	STANDPIPE CONNECTION	

**14131 Midway  
Greenhill Park  
Parking Lower Level 1**