


14135 Midway Rd.
Greenhill Park
Floor 1-3

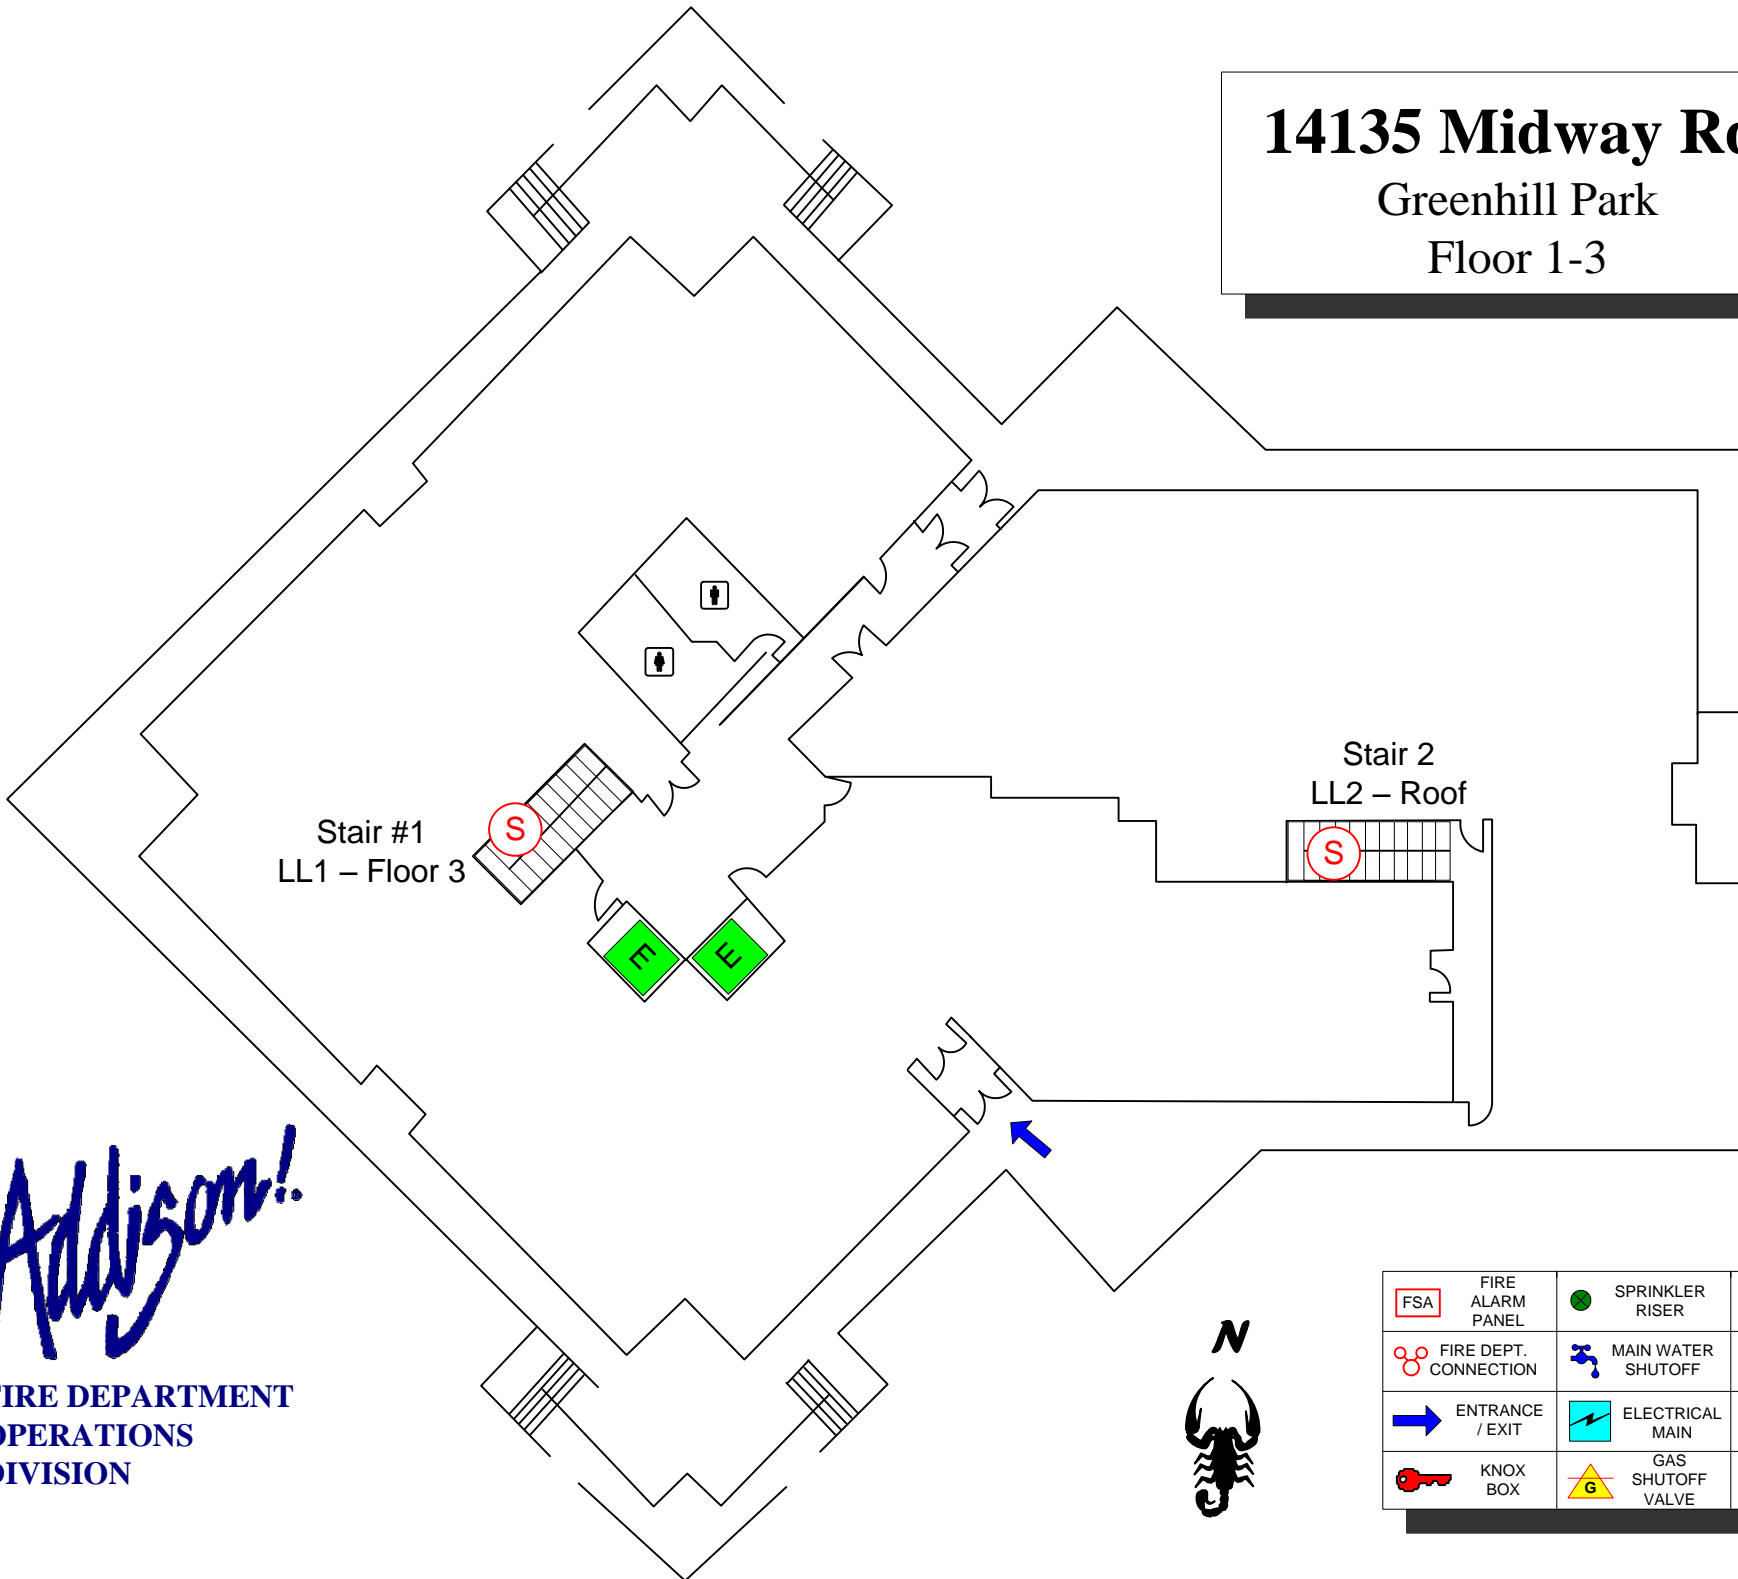

Addison!

**FIRE DEPARTMENT
 OPERATIONS
 DIVISION**



FSA	FIRE ALARM PANEL	SPRINKLER RISER	FIRE HYDRANT
FIRE DEPT. CONNECTION	MAIN WATER SHUTOFF	Hazardous Materials	
ENTRANCE / EXIT	ELECTRICAL MAIN	Stairs	
KNOX BOX	GAS SHUTOFF VALVE	Standpipe	