


# 14135 Midway Greenhill Park Floor GL1

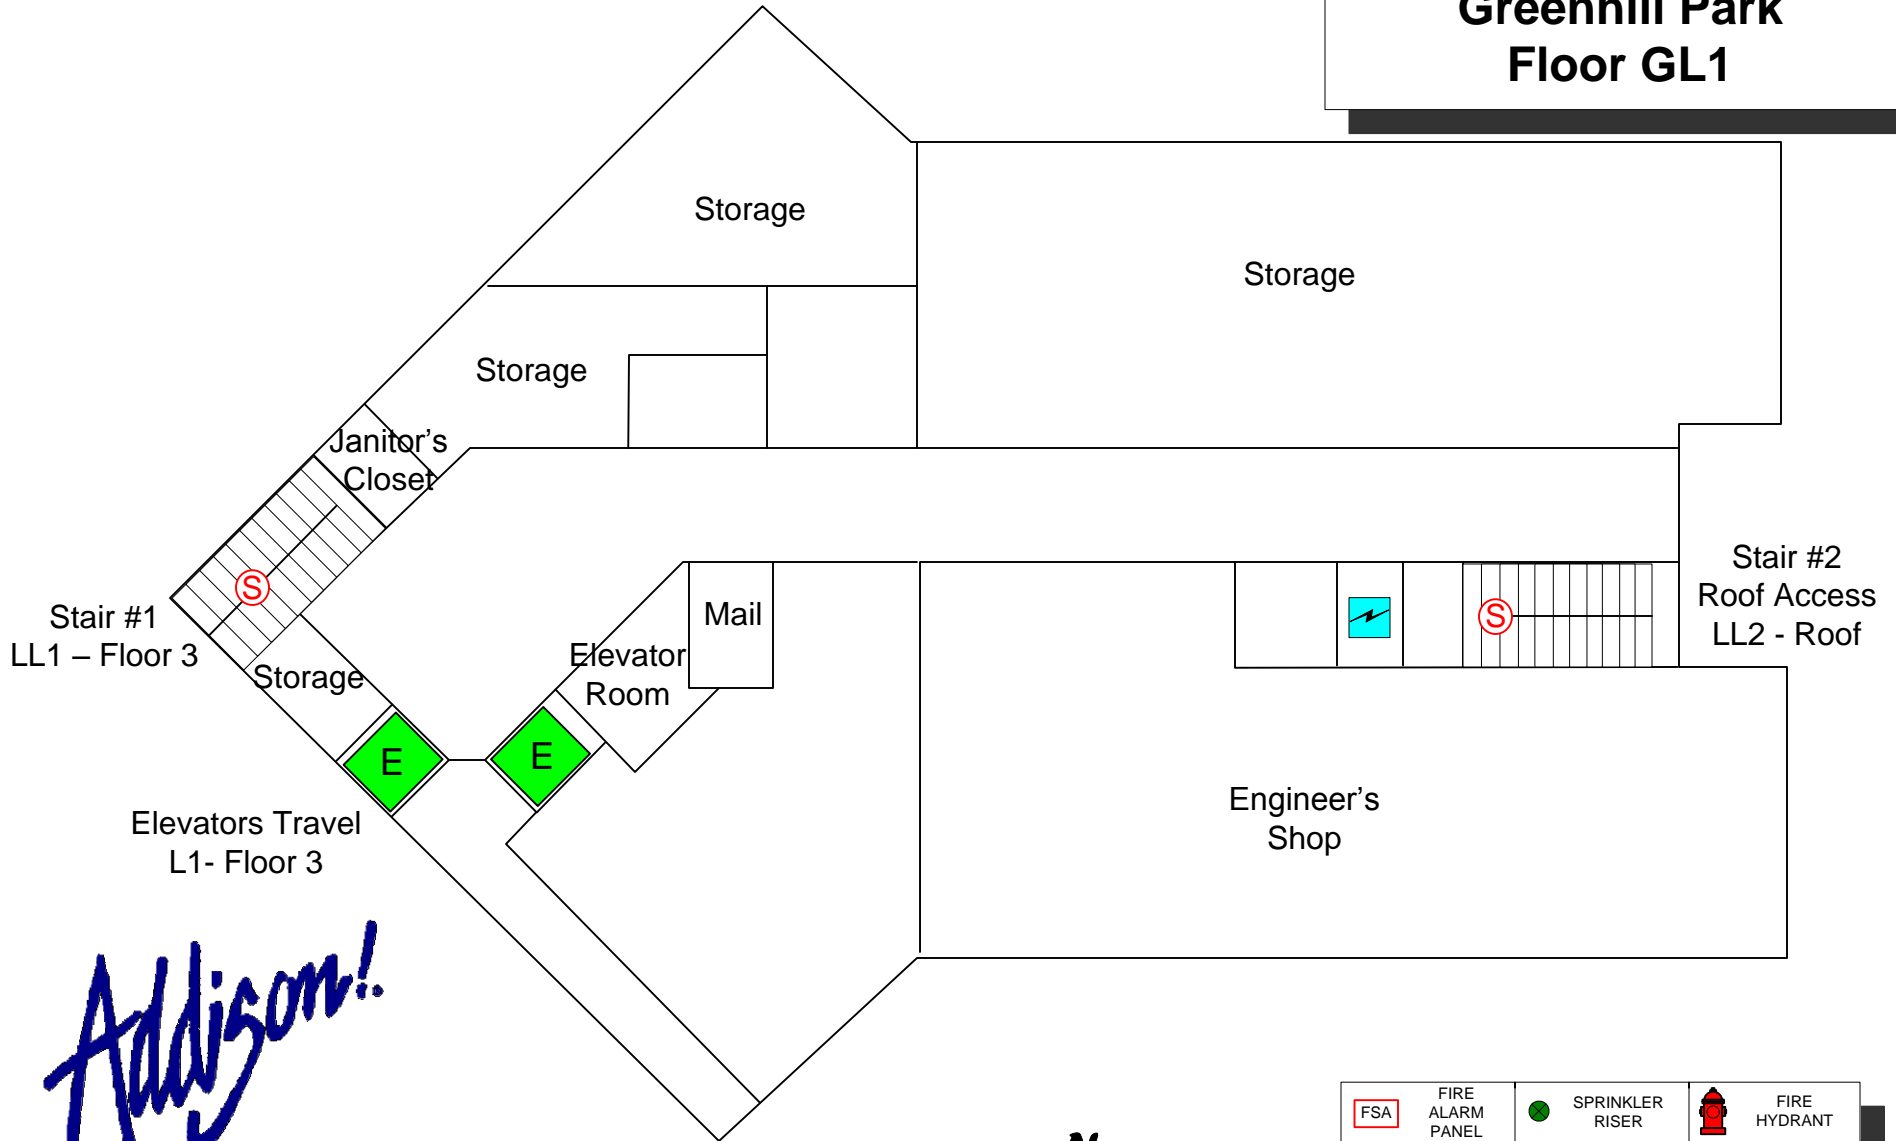

*Addison!*

**FIRE DEPARTMENT  
OPERATIONS  
DIVISION**



FIRE ALARM PANEL	SPRINKLER RISER	FIRE HYDRANT
FIRE DEPT. CONNECTION	MAIN WATER SHUTOFF	Hazardous Materials
ENTRANCE / EXIT	ELECTRICAL MAIN	Stairs
KNOX BOX	GAS SHUTOFF VALVE	Standpipe