


Goodman

Artist way

Paschal

Morris

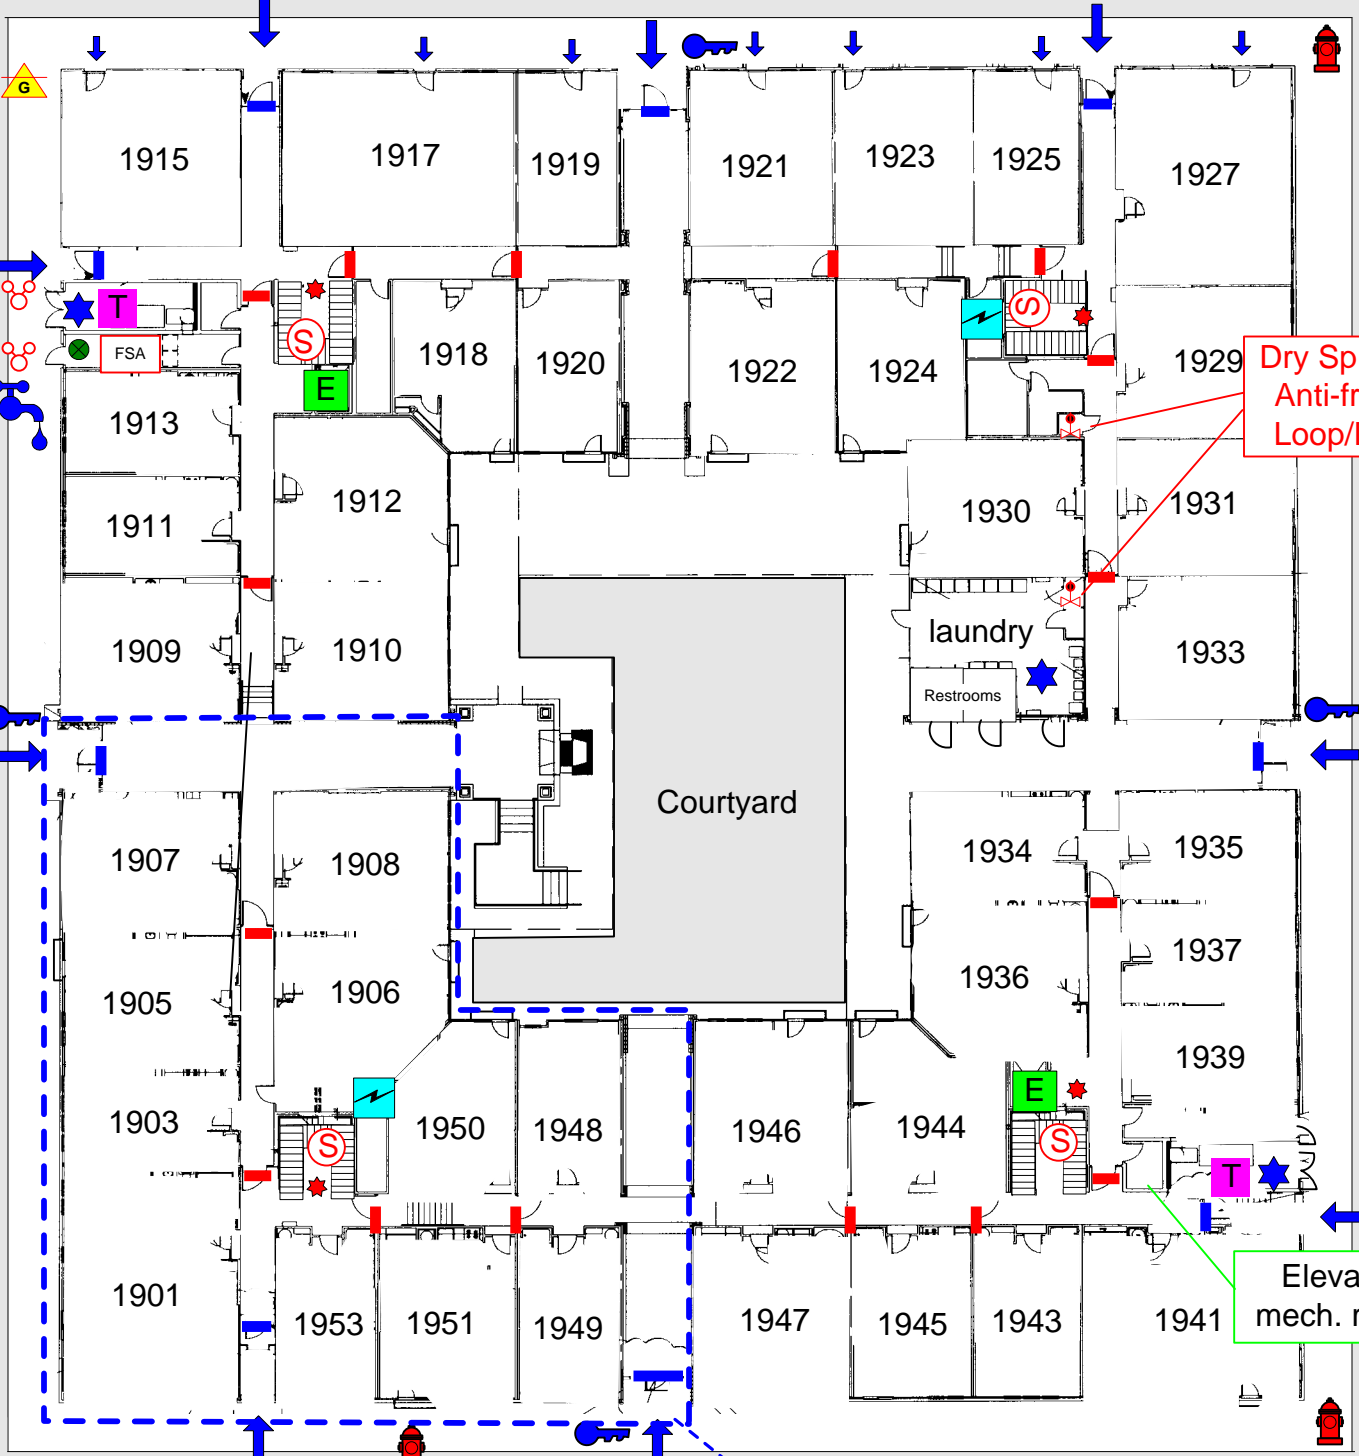

Dry Sprinkler  
Anti-freeze  
Loop/Drain

Elevator  
mech. room

**4915 Morris  
Ground Floor**

FIRE ALARM PANEL	SPRINKLER RISER	FIRE HYDRANT	ENTRANCE / EXIT	ELECTRONIC GATE
FIRE DEPT. CONNECTION	MAIN WATER SHUTOFF	STANDPIPE CONNECTION	SPRINKLER ISOLATION VALVE	FIRE DOOR
KNOX SWITCH	ELECTRICAL MAIN	ELEVATOR	HEAT DETECTOR	TRASH CHUTE
KNOX BOX	GAS SHUTOFF VALVE	STAIRS	SMOKE DETECTOR	

*Addison!*

FIRE DEPARTMENT  
OPERATIONS DIVISION

DRAWING BY:  
RAY YAGER  
07/19/00

